

DESIGN		
INT. DATE	REASON	BY


PLOTS & CHECKS		BY	
INT. DATE	NO.	REASON	DATE

CHECKS		BY	
INT. DATE	NO.	REASON	DATE

ORIGINAL SURVEY		BY	
INT. DATE	NO.	REASON	DATE

CHECKS		BY	
INT. DATE	NO.	REASON	DATE

F.A.P. RTE.	SECTION	COUNTY	TOTAL SHEETS	SHEET NO
95		JASPER	546	369
STA. 914+00.00		TO STA. 917+44.58		
FED. ROAD DIST. NO. ILLINOIS		FED. AID PROJECT		
		S.B.Y. RS-2, 6BR-7 CONTRACT NO. 94437		

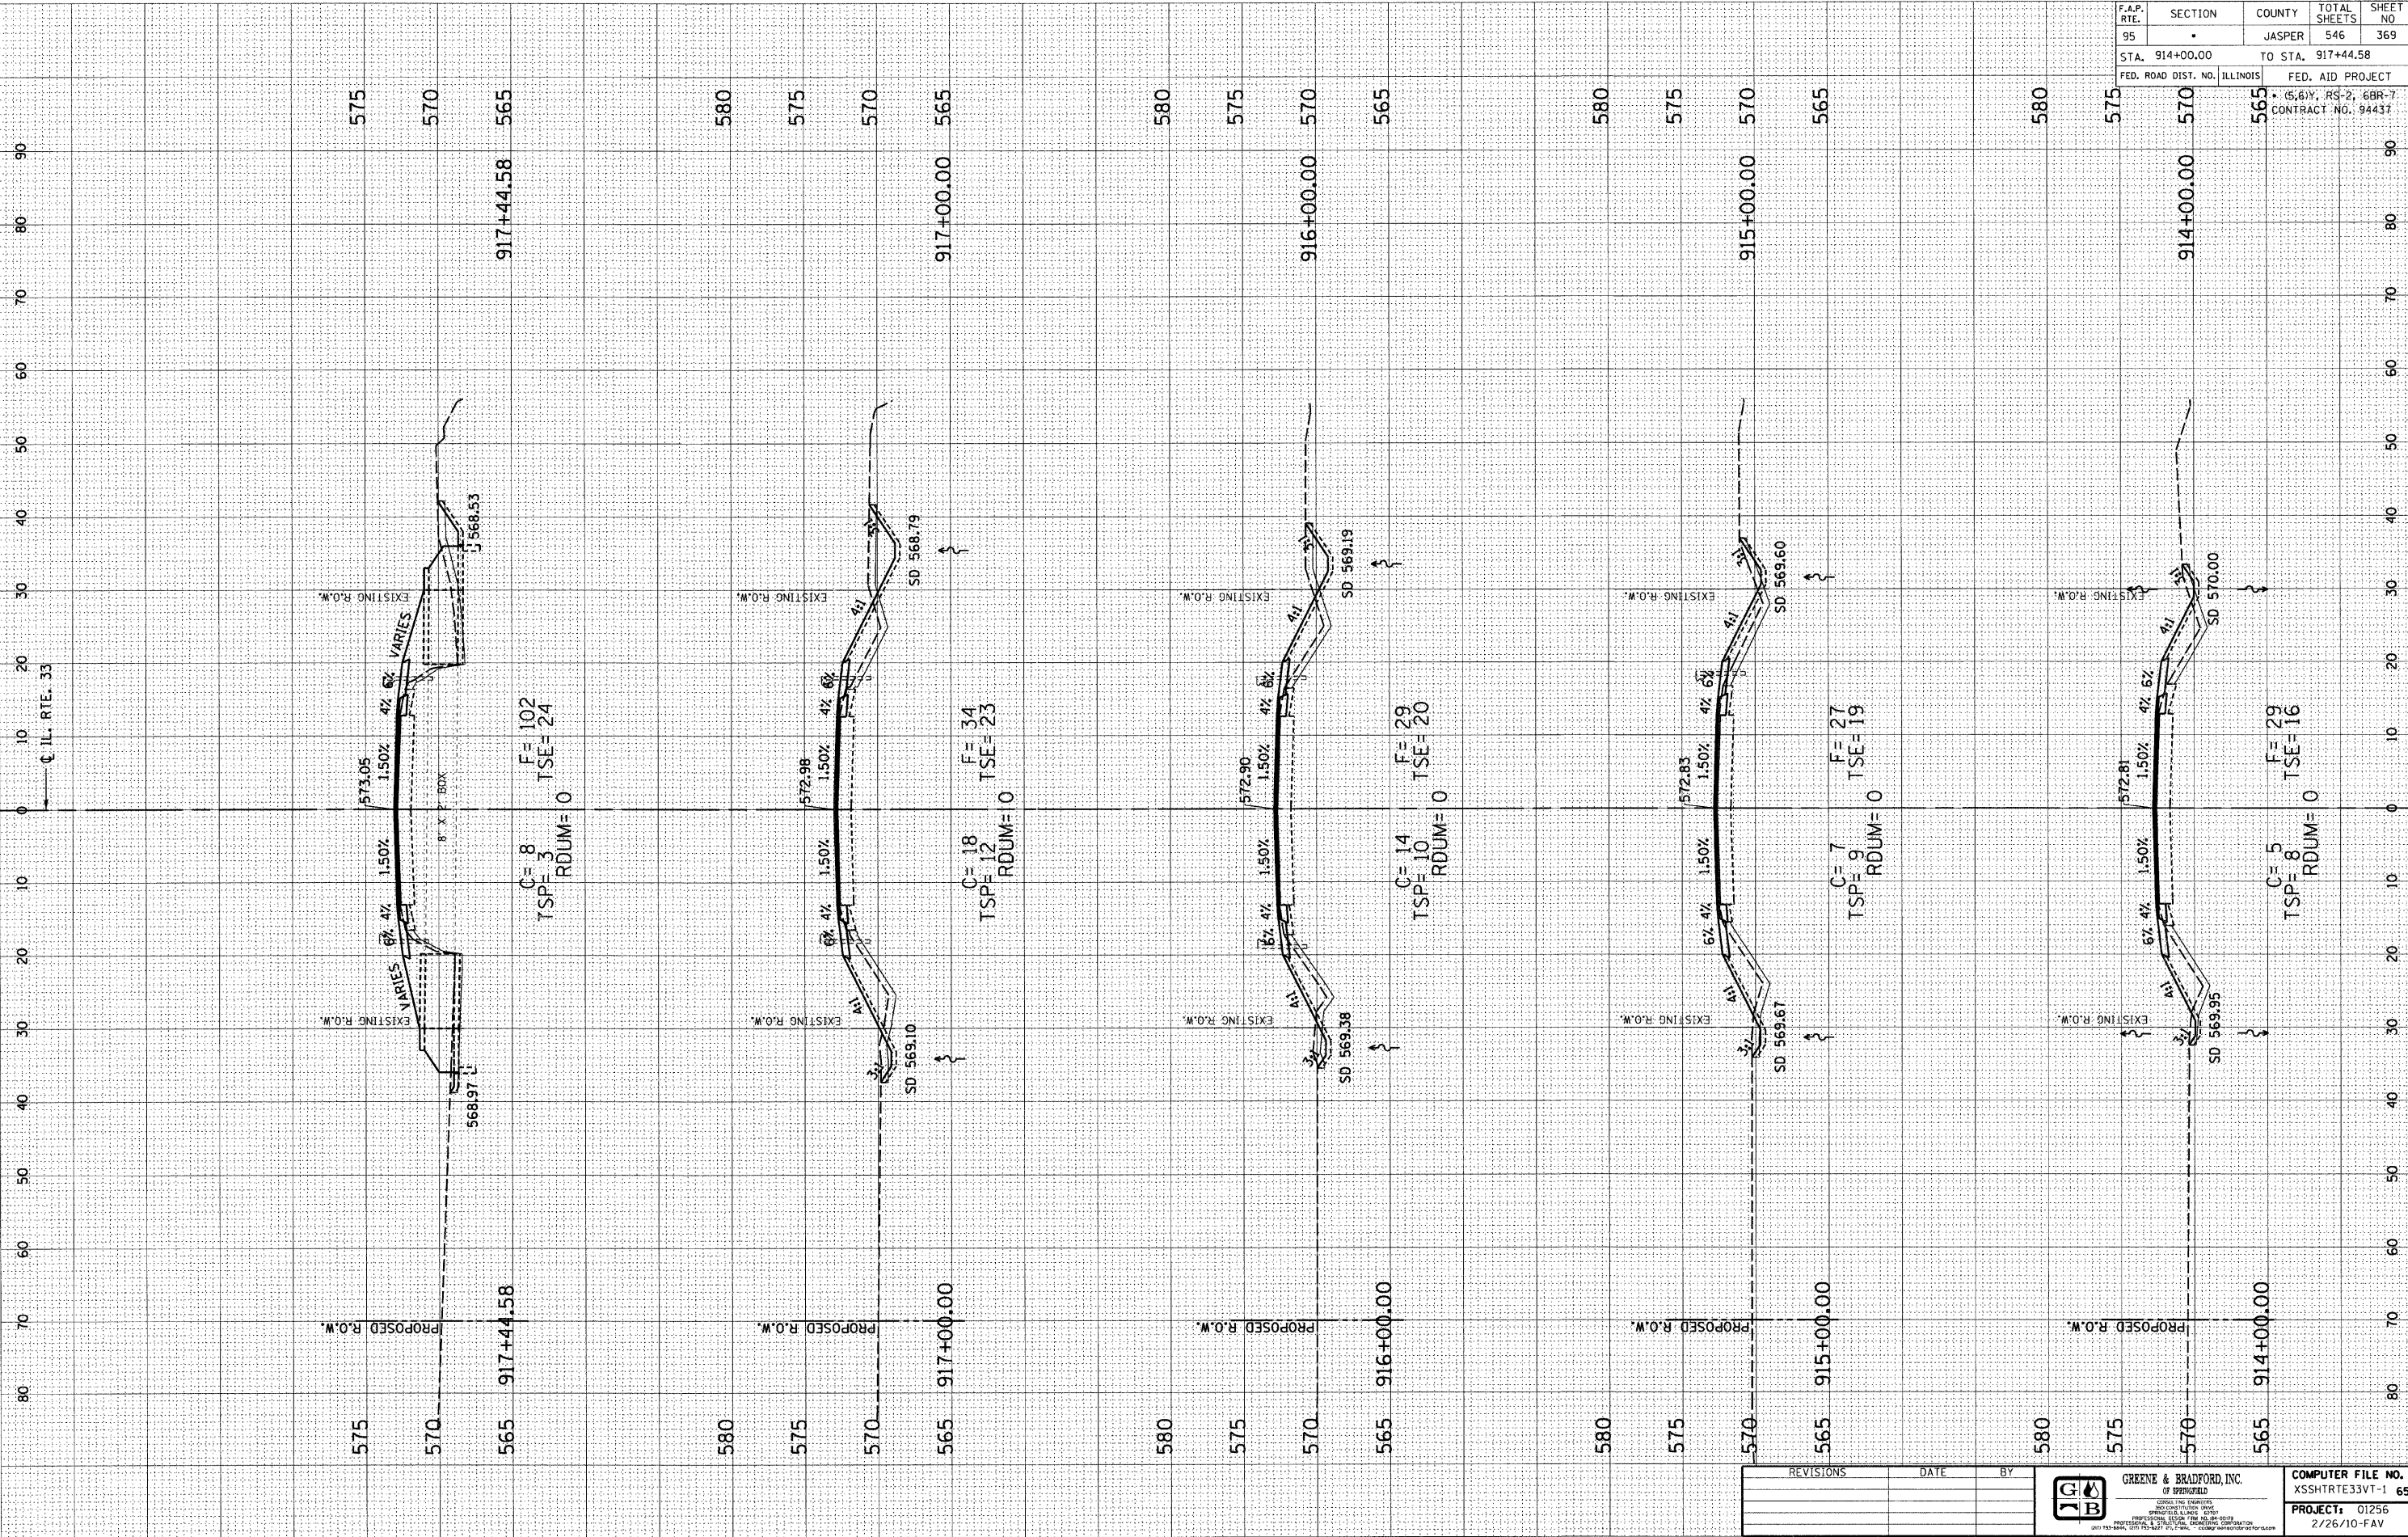

REVISIONS	DATE	BY



COMPUTER FILE NO.
XSSHTRTE33VT-1 65
PROJECT: 01256
2/26/10-FAV