


DESIGN		
INT.	DATE	REASON

BY	DATE

PLOTS & CHECKS			
INT.	DATE	NO.	REASON

BY	DATE


CHECKS		
INT.	DATE	REASON

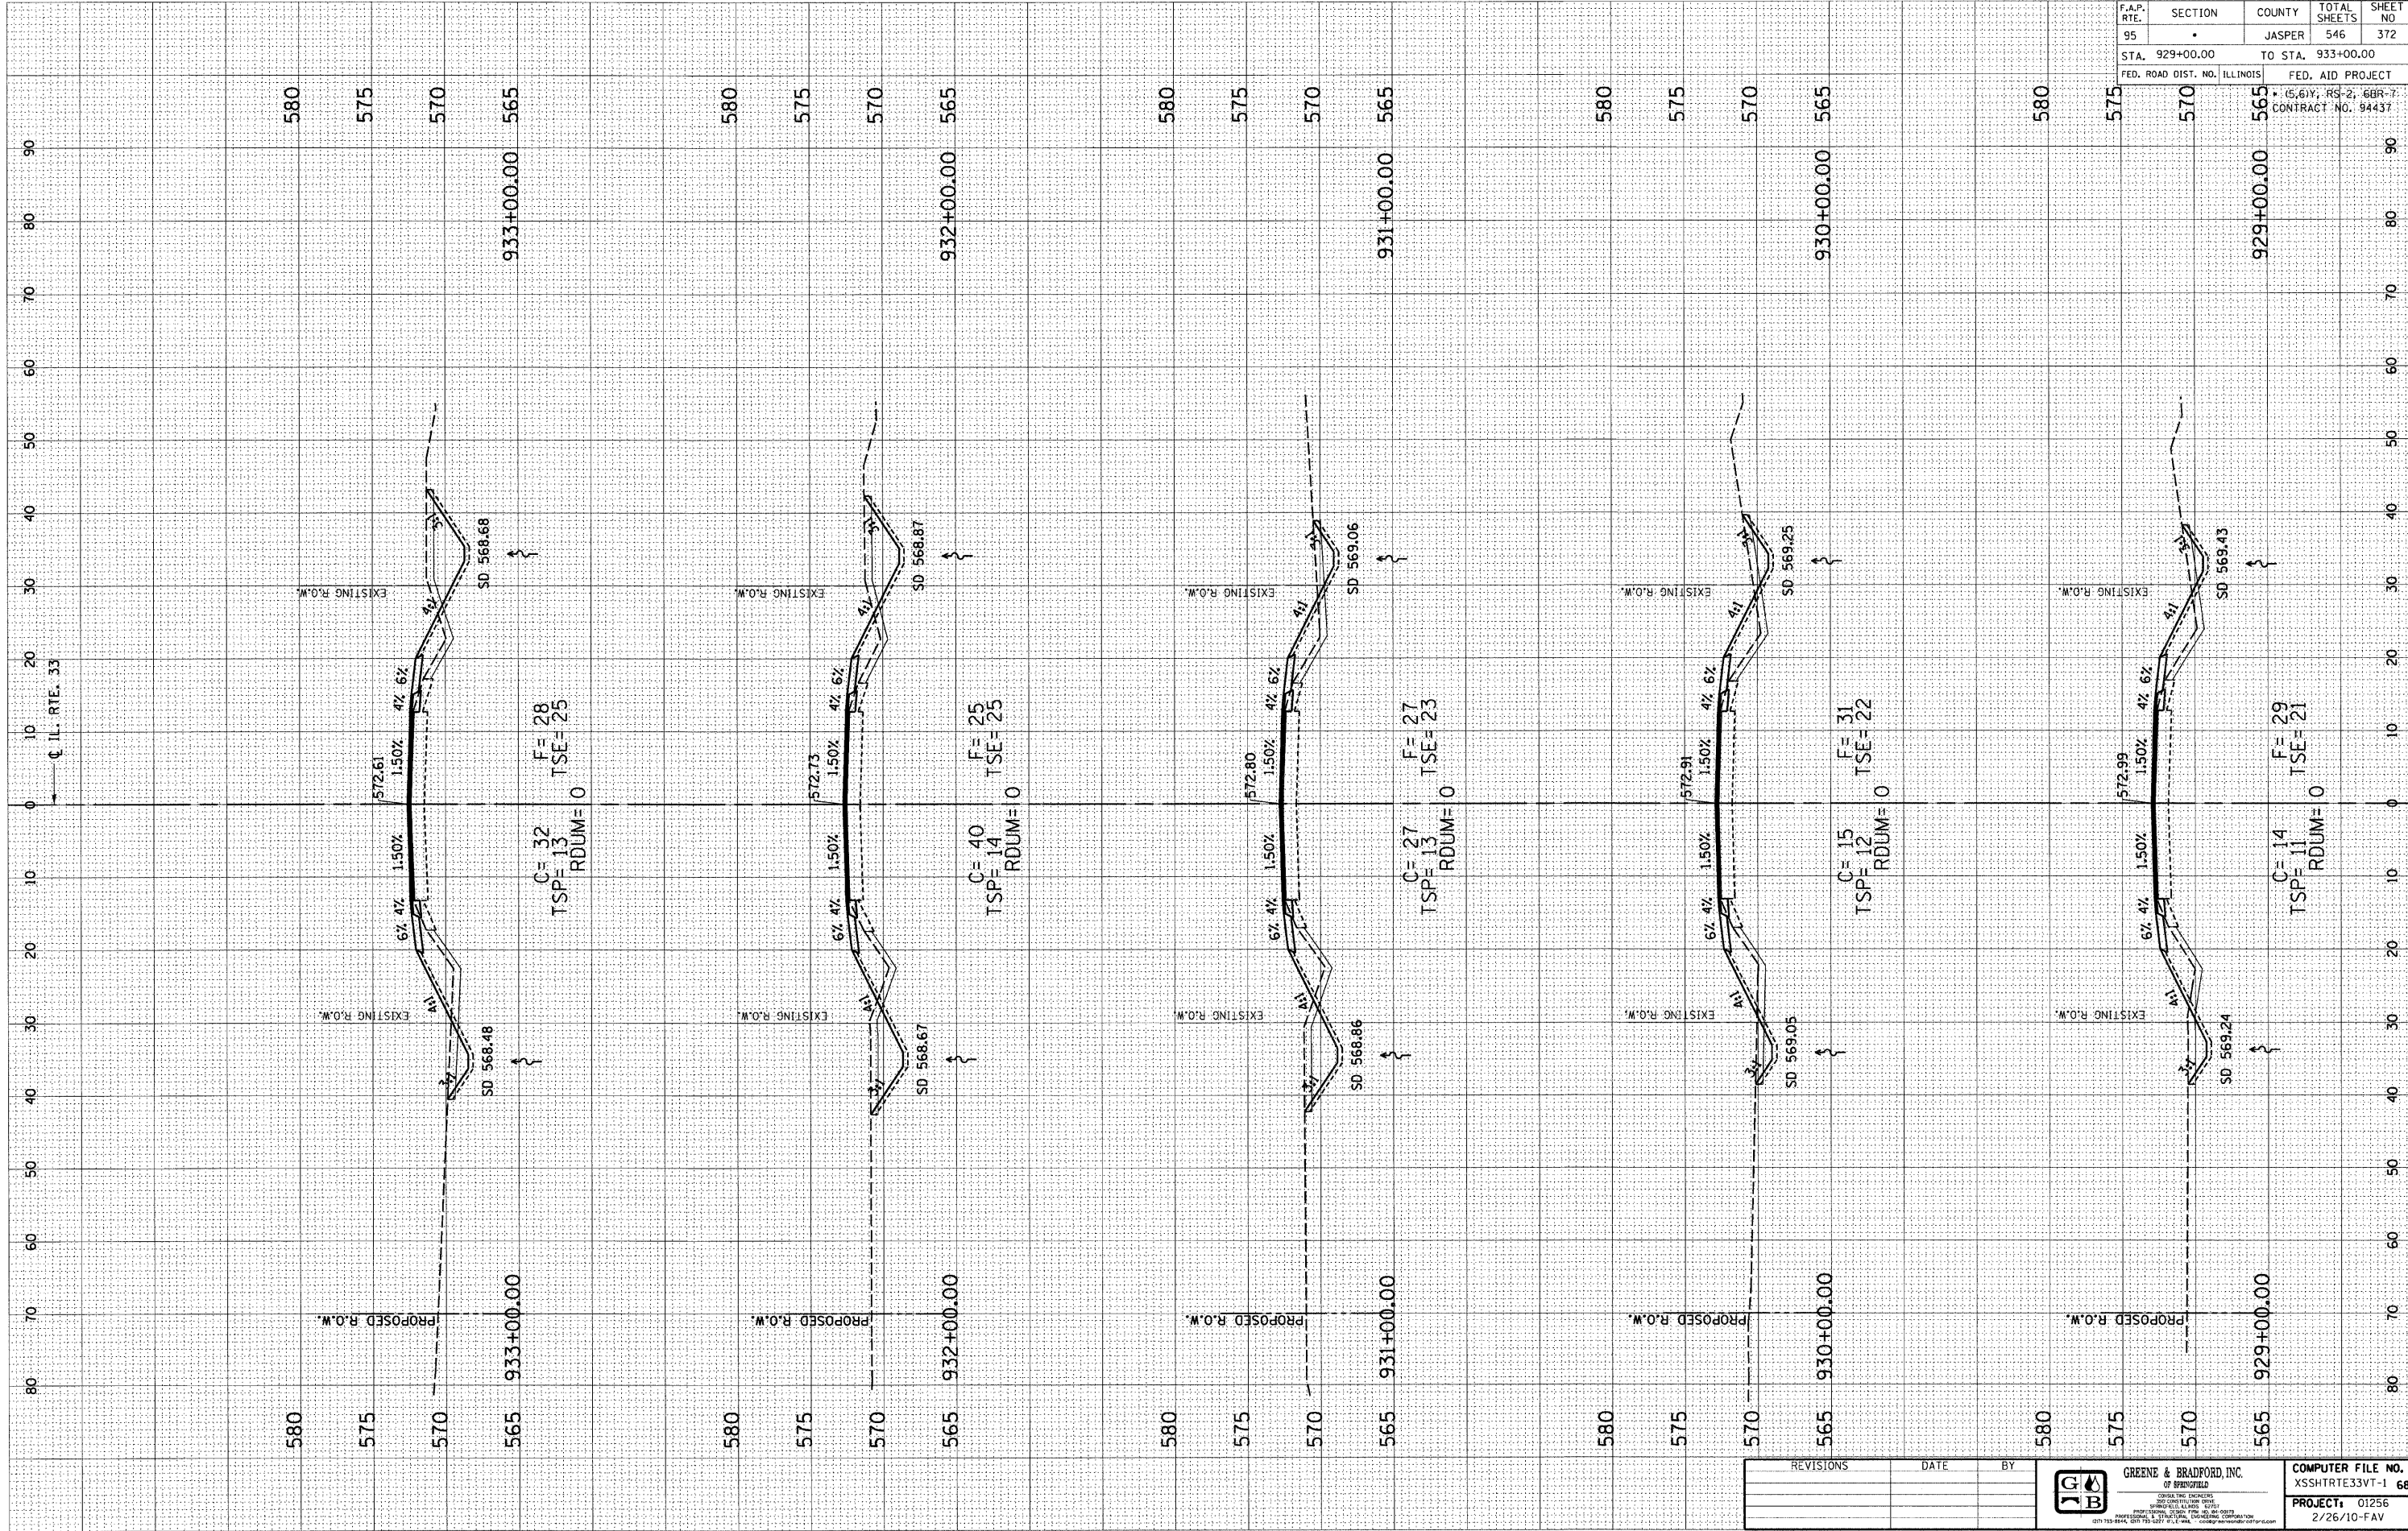

F.A.P. RTE.	SECTION	COUNTY	TOTAL SHEETS	SHEET NO.
95	.	JASPER	546	372
STA. 929+00.00		TO STA. 933+00.00		
FED. ROAD DIST. NO. ILLINOIS		FED. AID PROJECT		
5,61Y, RS-2, 6BR-7				
CONTRACT NO. 94437				

E-XSEC 2:1 06/09/03

REVISIONS	DATE	BY



GREENE & BRADFORD, INC.
OF SPRINGFIELD
ILLINOIS
CONSULTING ENGINEERS
2000 CENTRAL EXPRESS HWY.
SPRINGFIELD, ILLINOIS 62761-1000
PHONE: 217-223-1111 FAX: 217-223-1112
WWW.GREENE-AND-BRADFORD.COM

COMPUTER FILE NO.
XSSHTRTE33VT-1 68

PROJECT: 01256
2/26/10-FAV