

DESIGN		
INT. DATE	REASON	


BY	DATE

PLOTS & CHECKS		
INT. DATE	NO.	REASON

BY	DATE

CHECKS		
INT. DATE	REASON	

F.A.P. RTE.	SECTION	COUNTY	TOTAL SHEETS	SHEET NO
95	*	JASPER	546	377
STA. 946+50.00		TO STA. 949+00.00		
FED. ROAD DIST. NO. ILLINOIS		FED. AID PROJECT		
• (S.61), RS-2, 6BR-7 CONTRACT NO. 94437				

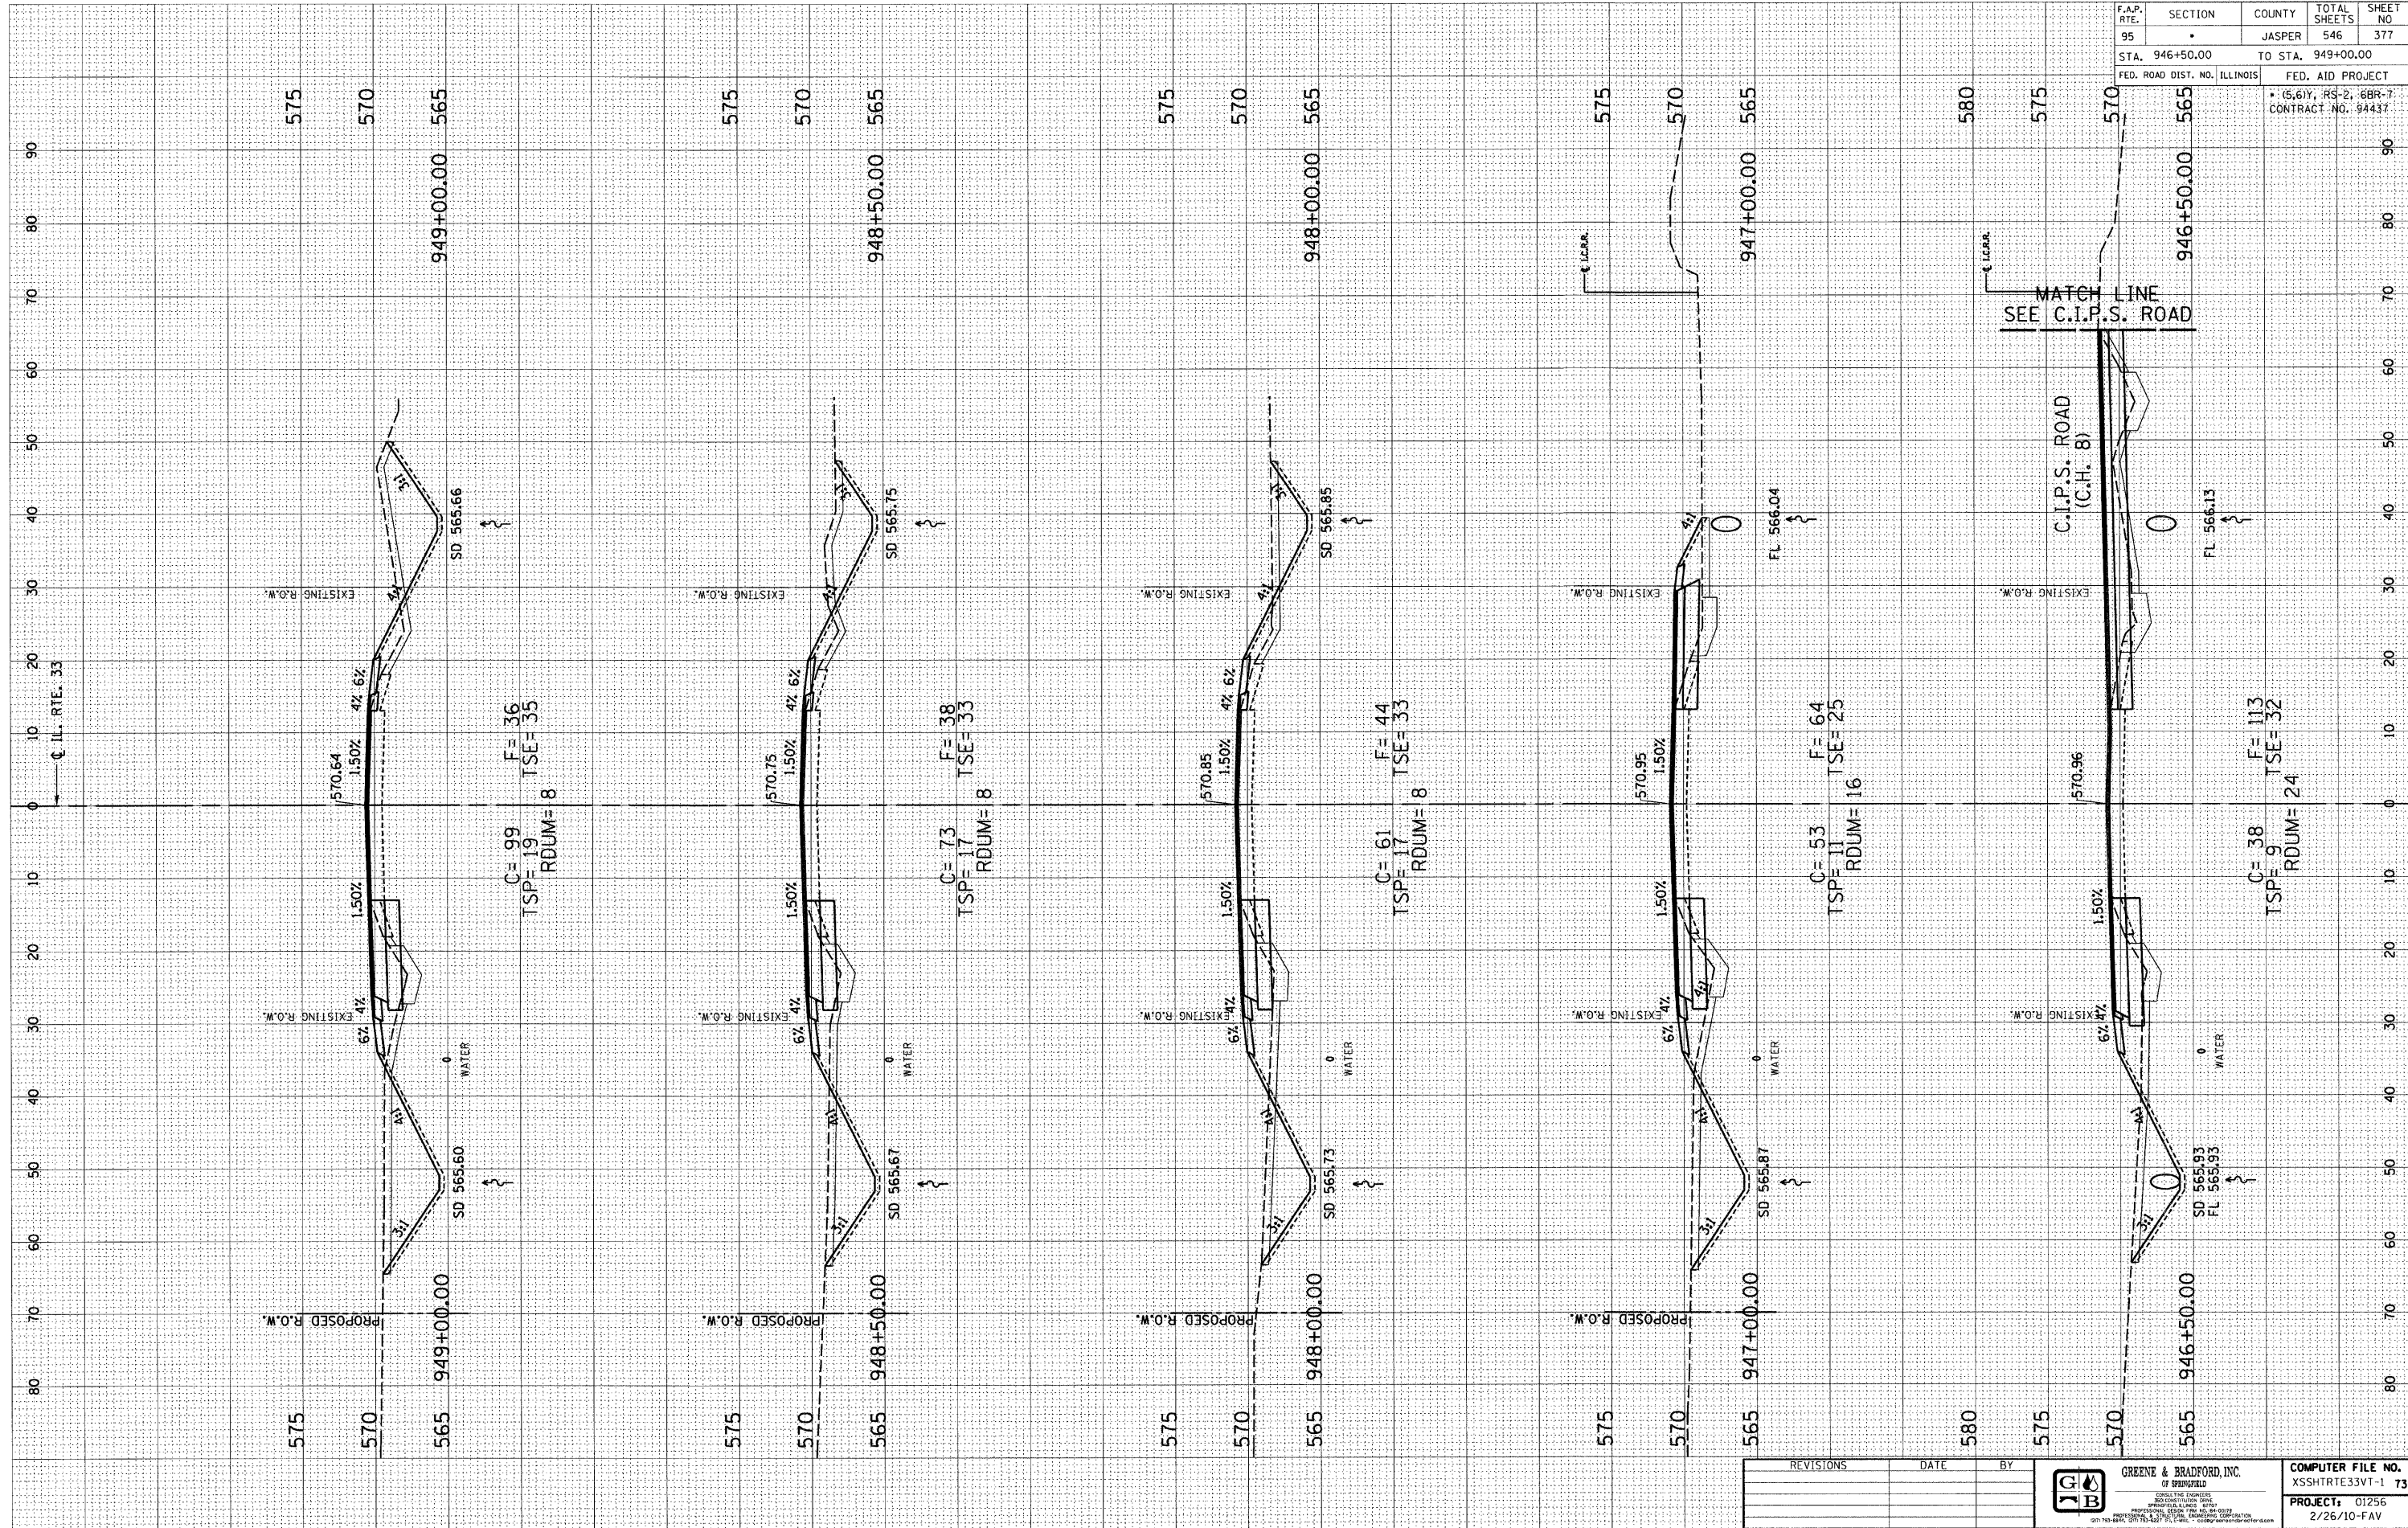

REVISIONS	DATE	BY



COMPUTER FILE NO.
XSHTRE33VT-1 73

PROJECT: 01256
2/26/10-FAV