


DESIGN		
INT.	DATE	REASON

BY	DATE

PLOTS & CHECKS			
INT.	DATE	NO.	REASON

BY	DATE


CHECKS		
INT.	DATE	REASON

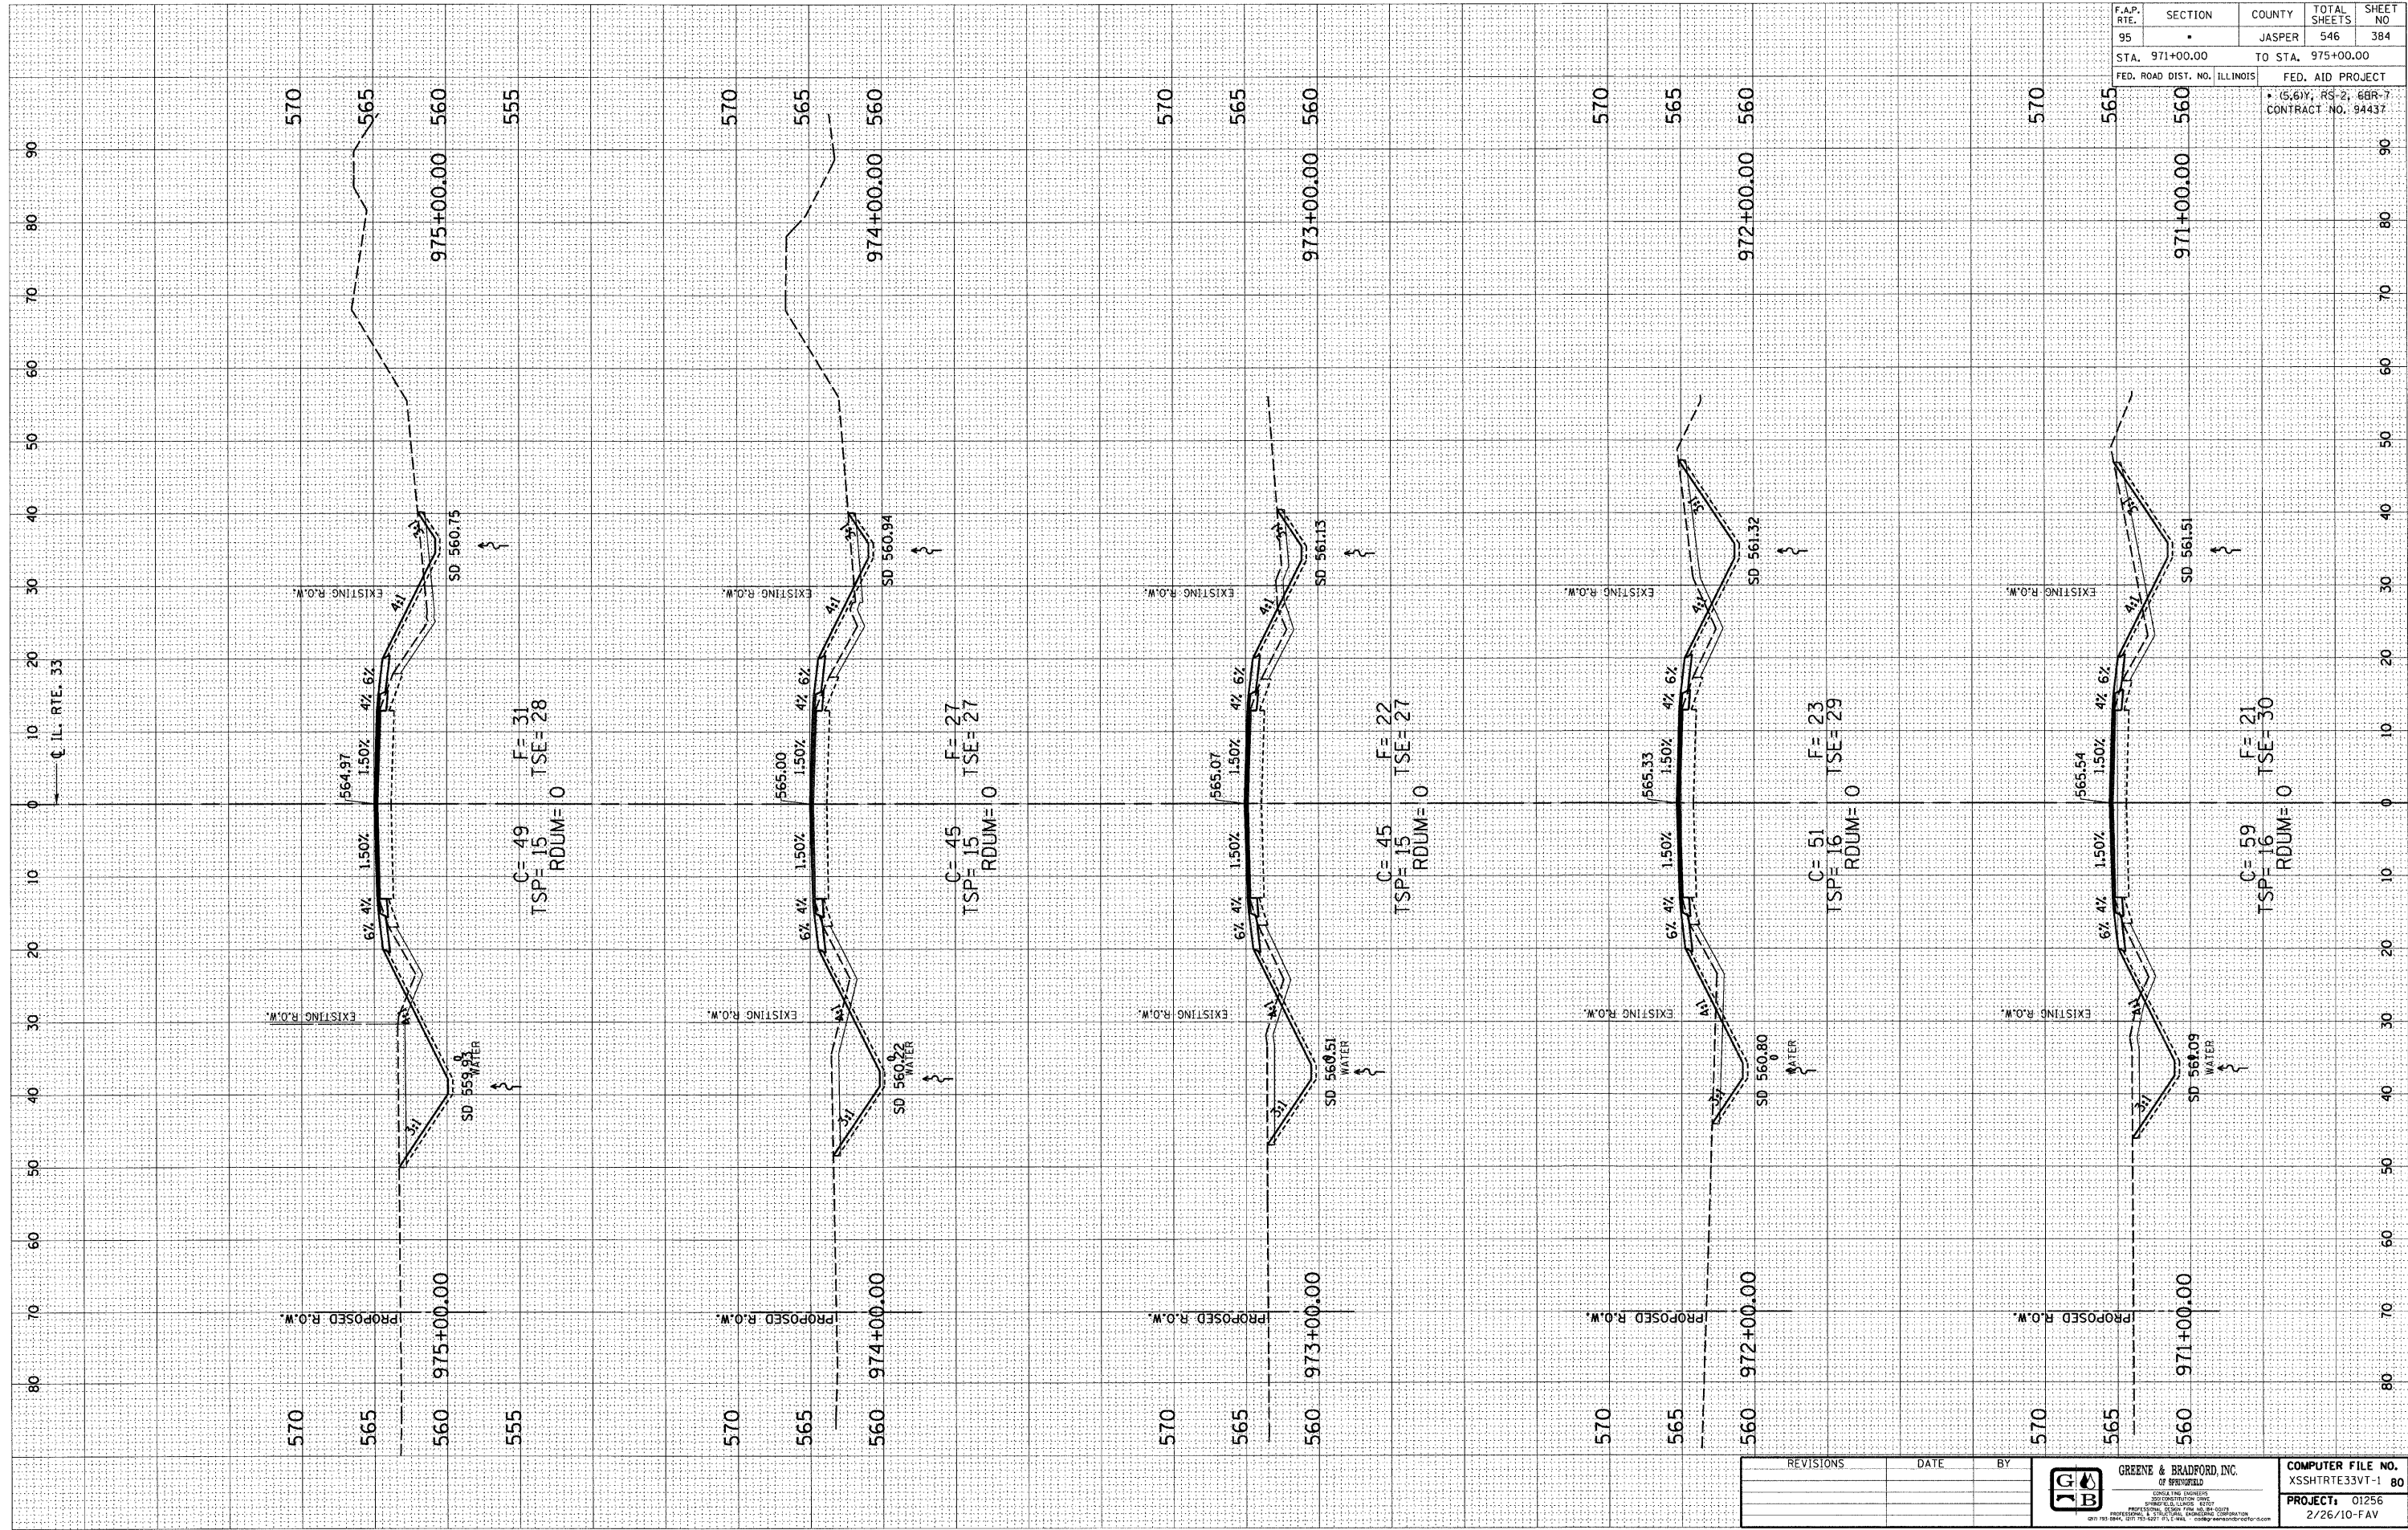

F.A.P. RTE.	SECTION	COUNTY	TOTAL SHEETS	SHEET NO.
95	.	JASPER	546	384

STA. 971+00.00 TO STA. 975+00.00
 FED. ROAD DIST. NO. ILLINOIS
 FED. AID PROJECT
 (S,6)Y, RS-2, 6BR-7
 CONTRACT NO. 94437

REVISIONS	DATE	BY


GREENE & BRADFORD, INC.
 OF SPRINGFIELD
 CONSULTING ENGINEERS
 2200 CONSTRUCTION DRIVE
 PROFESSIONAL ENGINEERING OFFICE
 521 783 8844, 521 783 8277, F.I.E. MAIL, 521 783 8833

COMPUTER FILE NO.
XSSHTRTE33VT-1 80
PROJECT: 01256
2/26/10-FAV