


DESIGN		
INT.	DATE	REASON

CHECKS			
INT.	DATE	NO.	REASON

PLOTS & CHECKS			
INT.	DATE	NO.	REASON

CHECKS			
INT.	DATE	NO.	REASON

CHECKS			
INT.	DATE	NO.	REASON

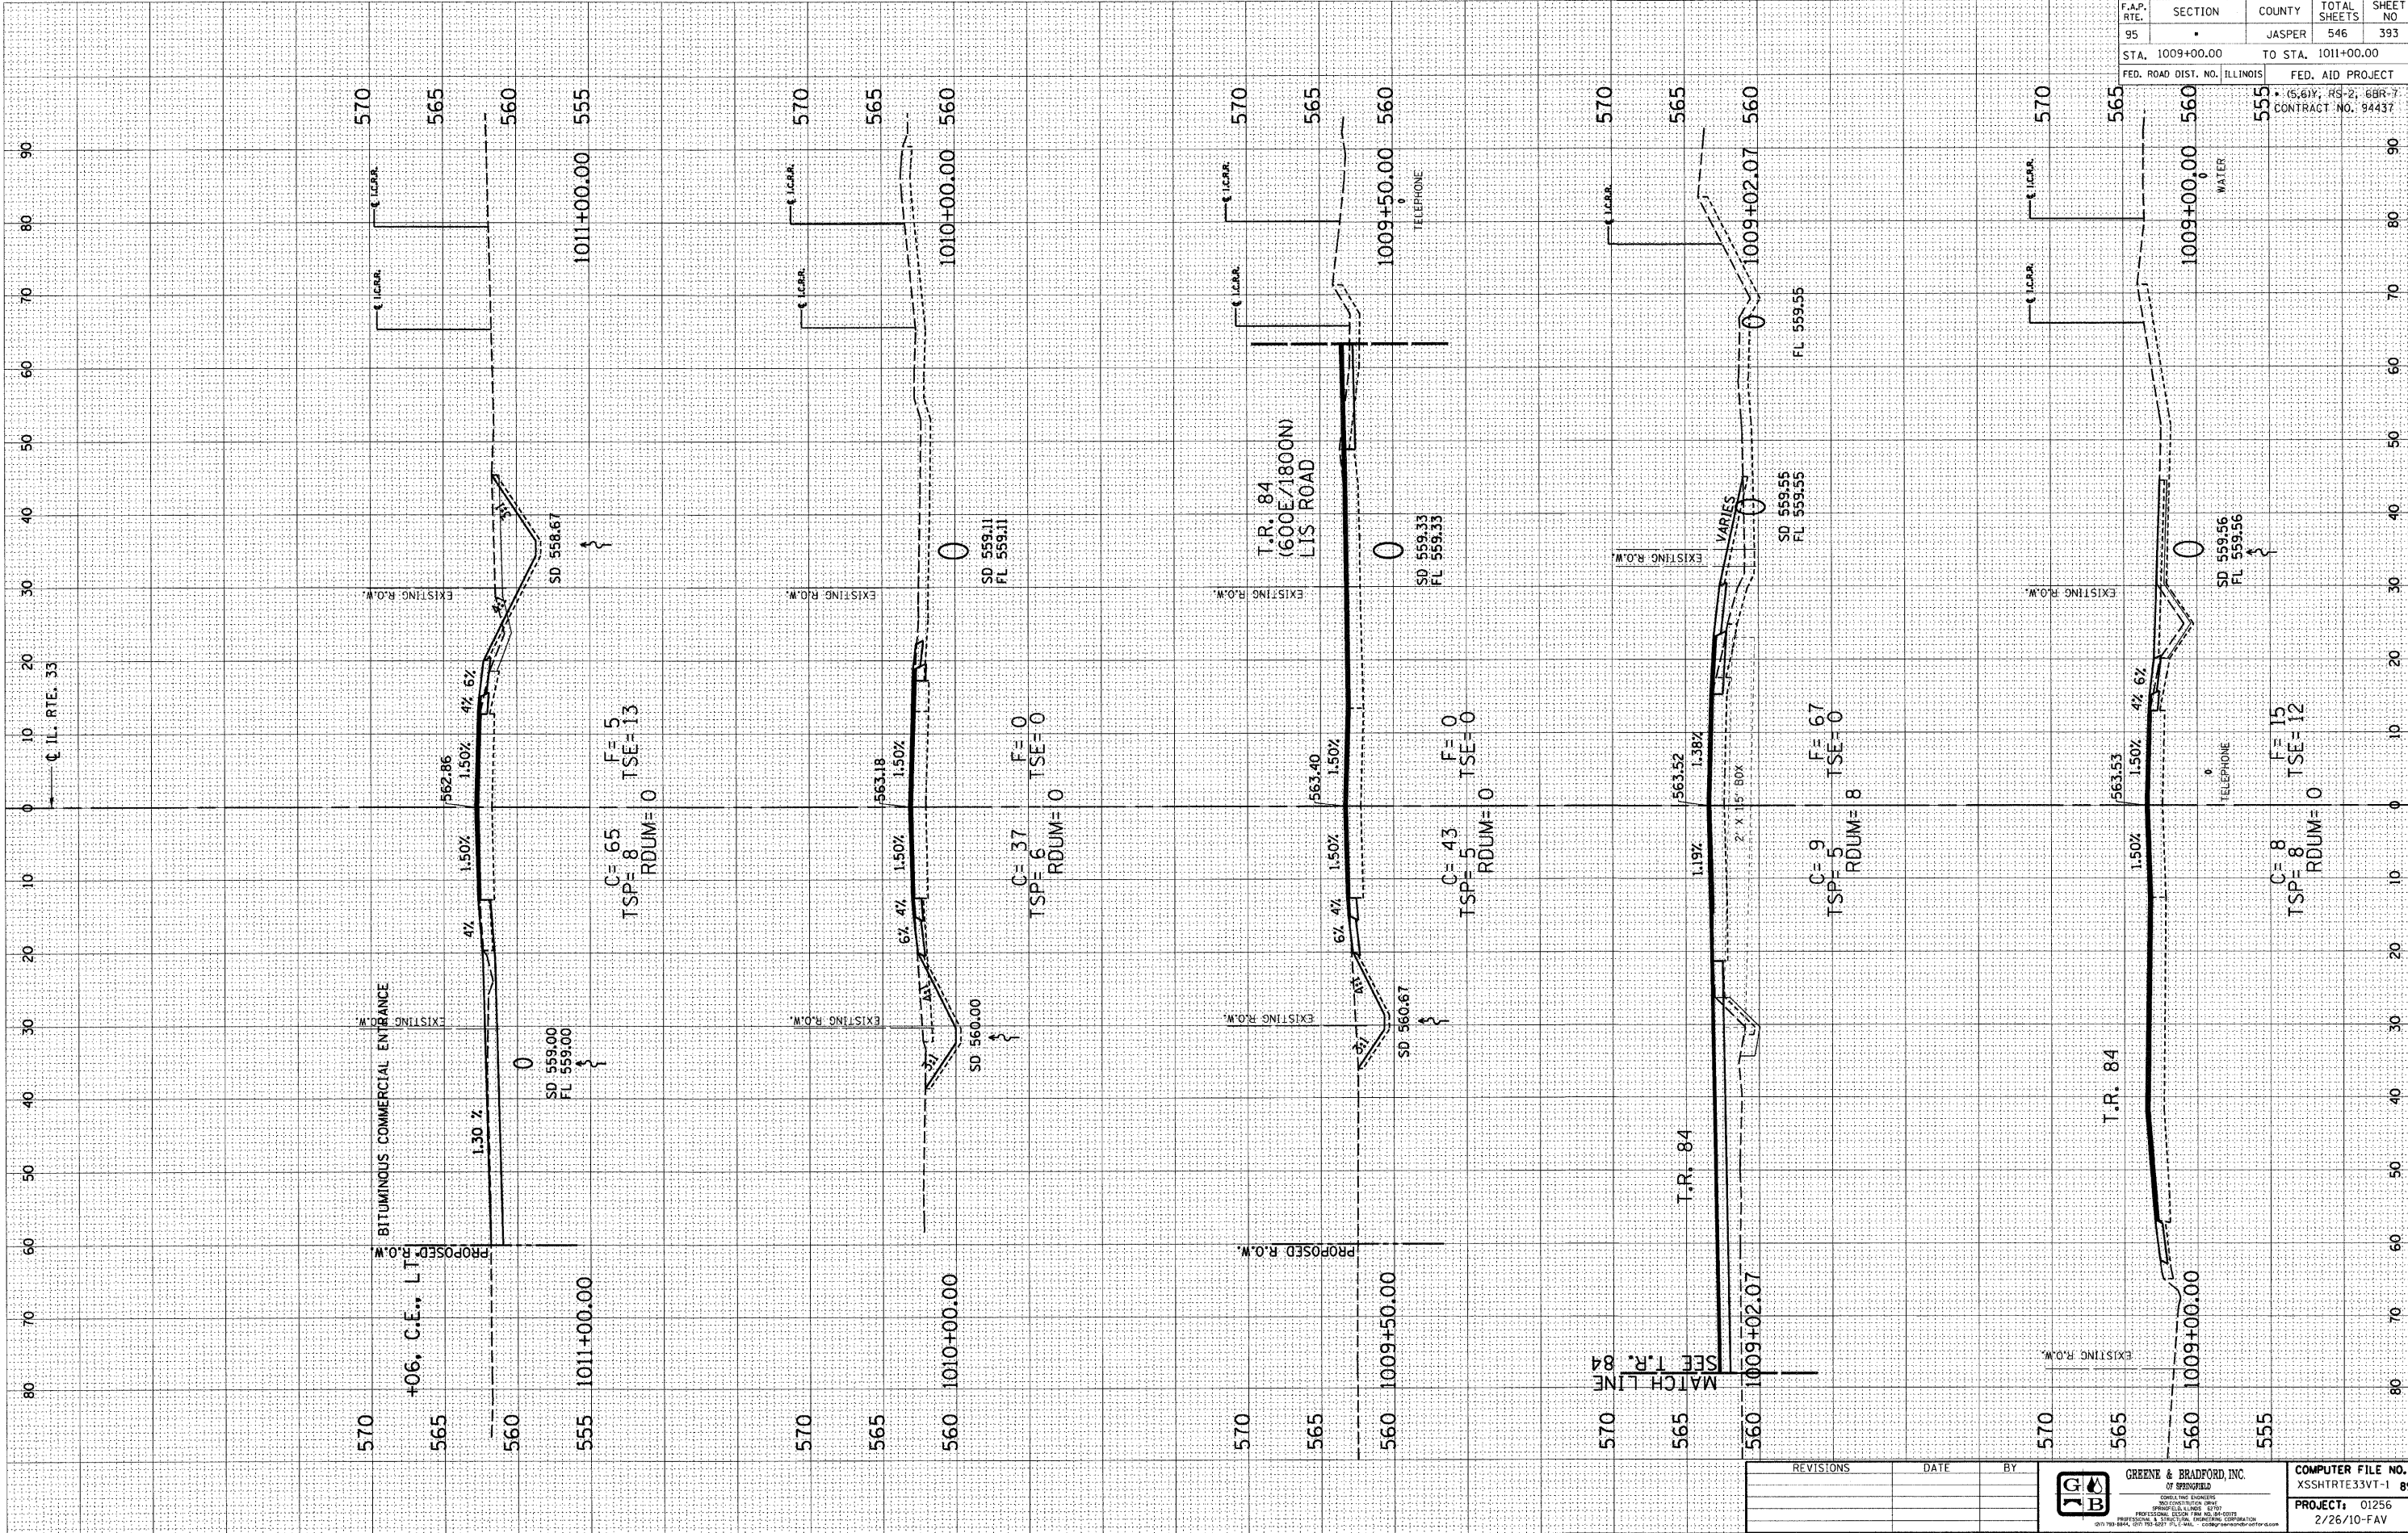

F.A.P. RTE.	SECTION	COUNTY	TOTAL SHEETS	SHEET NO
95	•	JASPER	546	393
STA. 1009+00.00		TO STA. 1011+00.00		
FED. ROAD DIST. NO. ILLINOIS		FED. AID PROJECT		

(S, 61), RS-2, 6BR-7  
CONTRACT NO. 94437

REVISIONS	DATE	BY

<p>GREENE &amp; BRADFORD, INC. OF SPRINGFIELD REGISTERED PROFESSIONAL ENGINEERS PROFESSIONAL LICENSE NO. 10121 PROFESSIONAL DESIGN FIRM REG. NO. 06-101019 OFFICE: 133 S. 4TH, 2ND FL., SUITE 101, SPRINGFIELD, ILLINOIS 62781-1019</p>	<p>COMPUTER FILE NO. XSSHTRE33VT-1 89</p>
	<p>PROJECT: 01256 2/26/10-FAV</p>