


DESIGN		
INT.	DATE	REASON

BY		DATE	

PLOTS & CHECKS		
INT.	DATE	REASON

BY		DATE	

CHECKS		
INT.	DATE	REASON

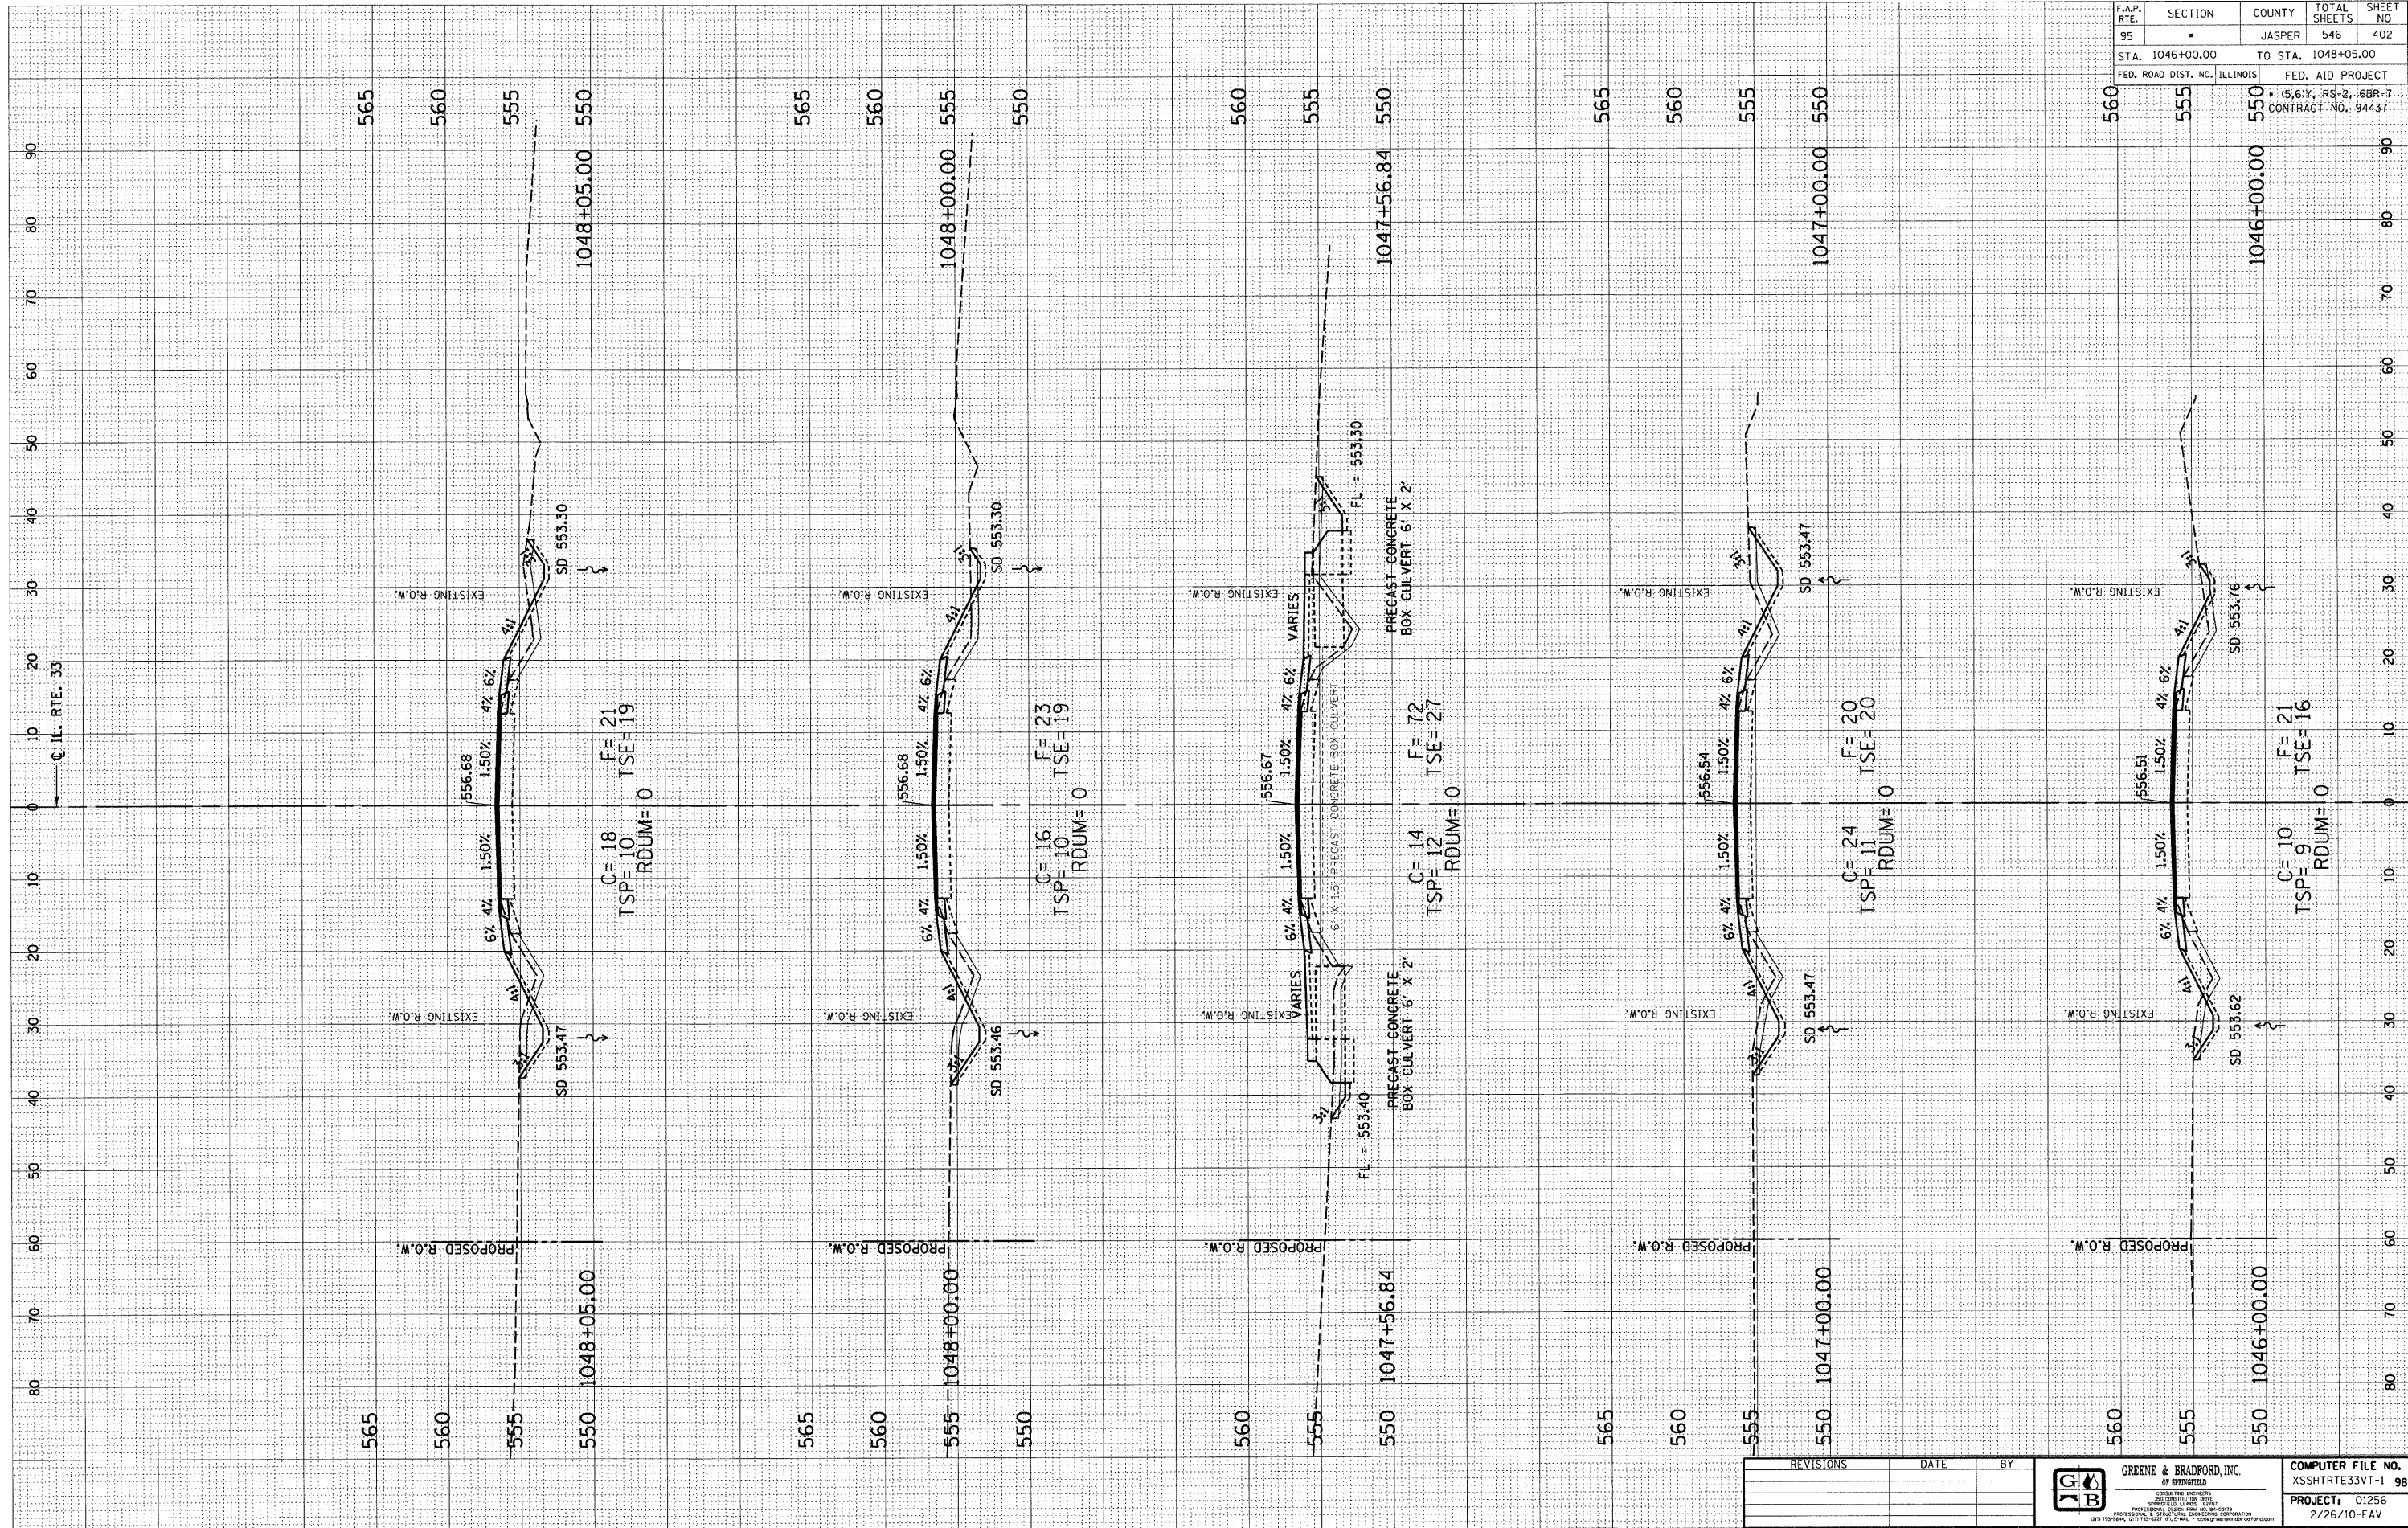

F.A.P. RTE.	SECTION	COUNTY	TOTAL SHEETS	SHEET NO.
95		JASPER	546	402
STA. 1046+00.00		TO STA. 1048+05.00		
FED. ROAD DIST. NO.		ILLINOIS		
		FED. AID PROJECT		
		S, 61Y, RS-2, 6BR-7		
		CONTRACT NO. 94437		

REVISIONS	DATE	BY

GREENE & BRADFORD, INC.
 OF SPRINGFIELD
 PROFESSIONAL ENGINEERS
 LICENSE NO. 001-00000000
 PROJECT: 01256
 2/26/10-FAV