


DESIGN		
INT.	DATE	REASON

BY		DATE

PLOTS & CHECKS			
INT.	DATE	NO.	REASON

BY		DATE

CHECKS		
INT.	DATE	REASON

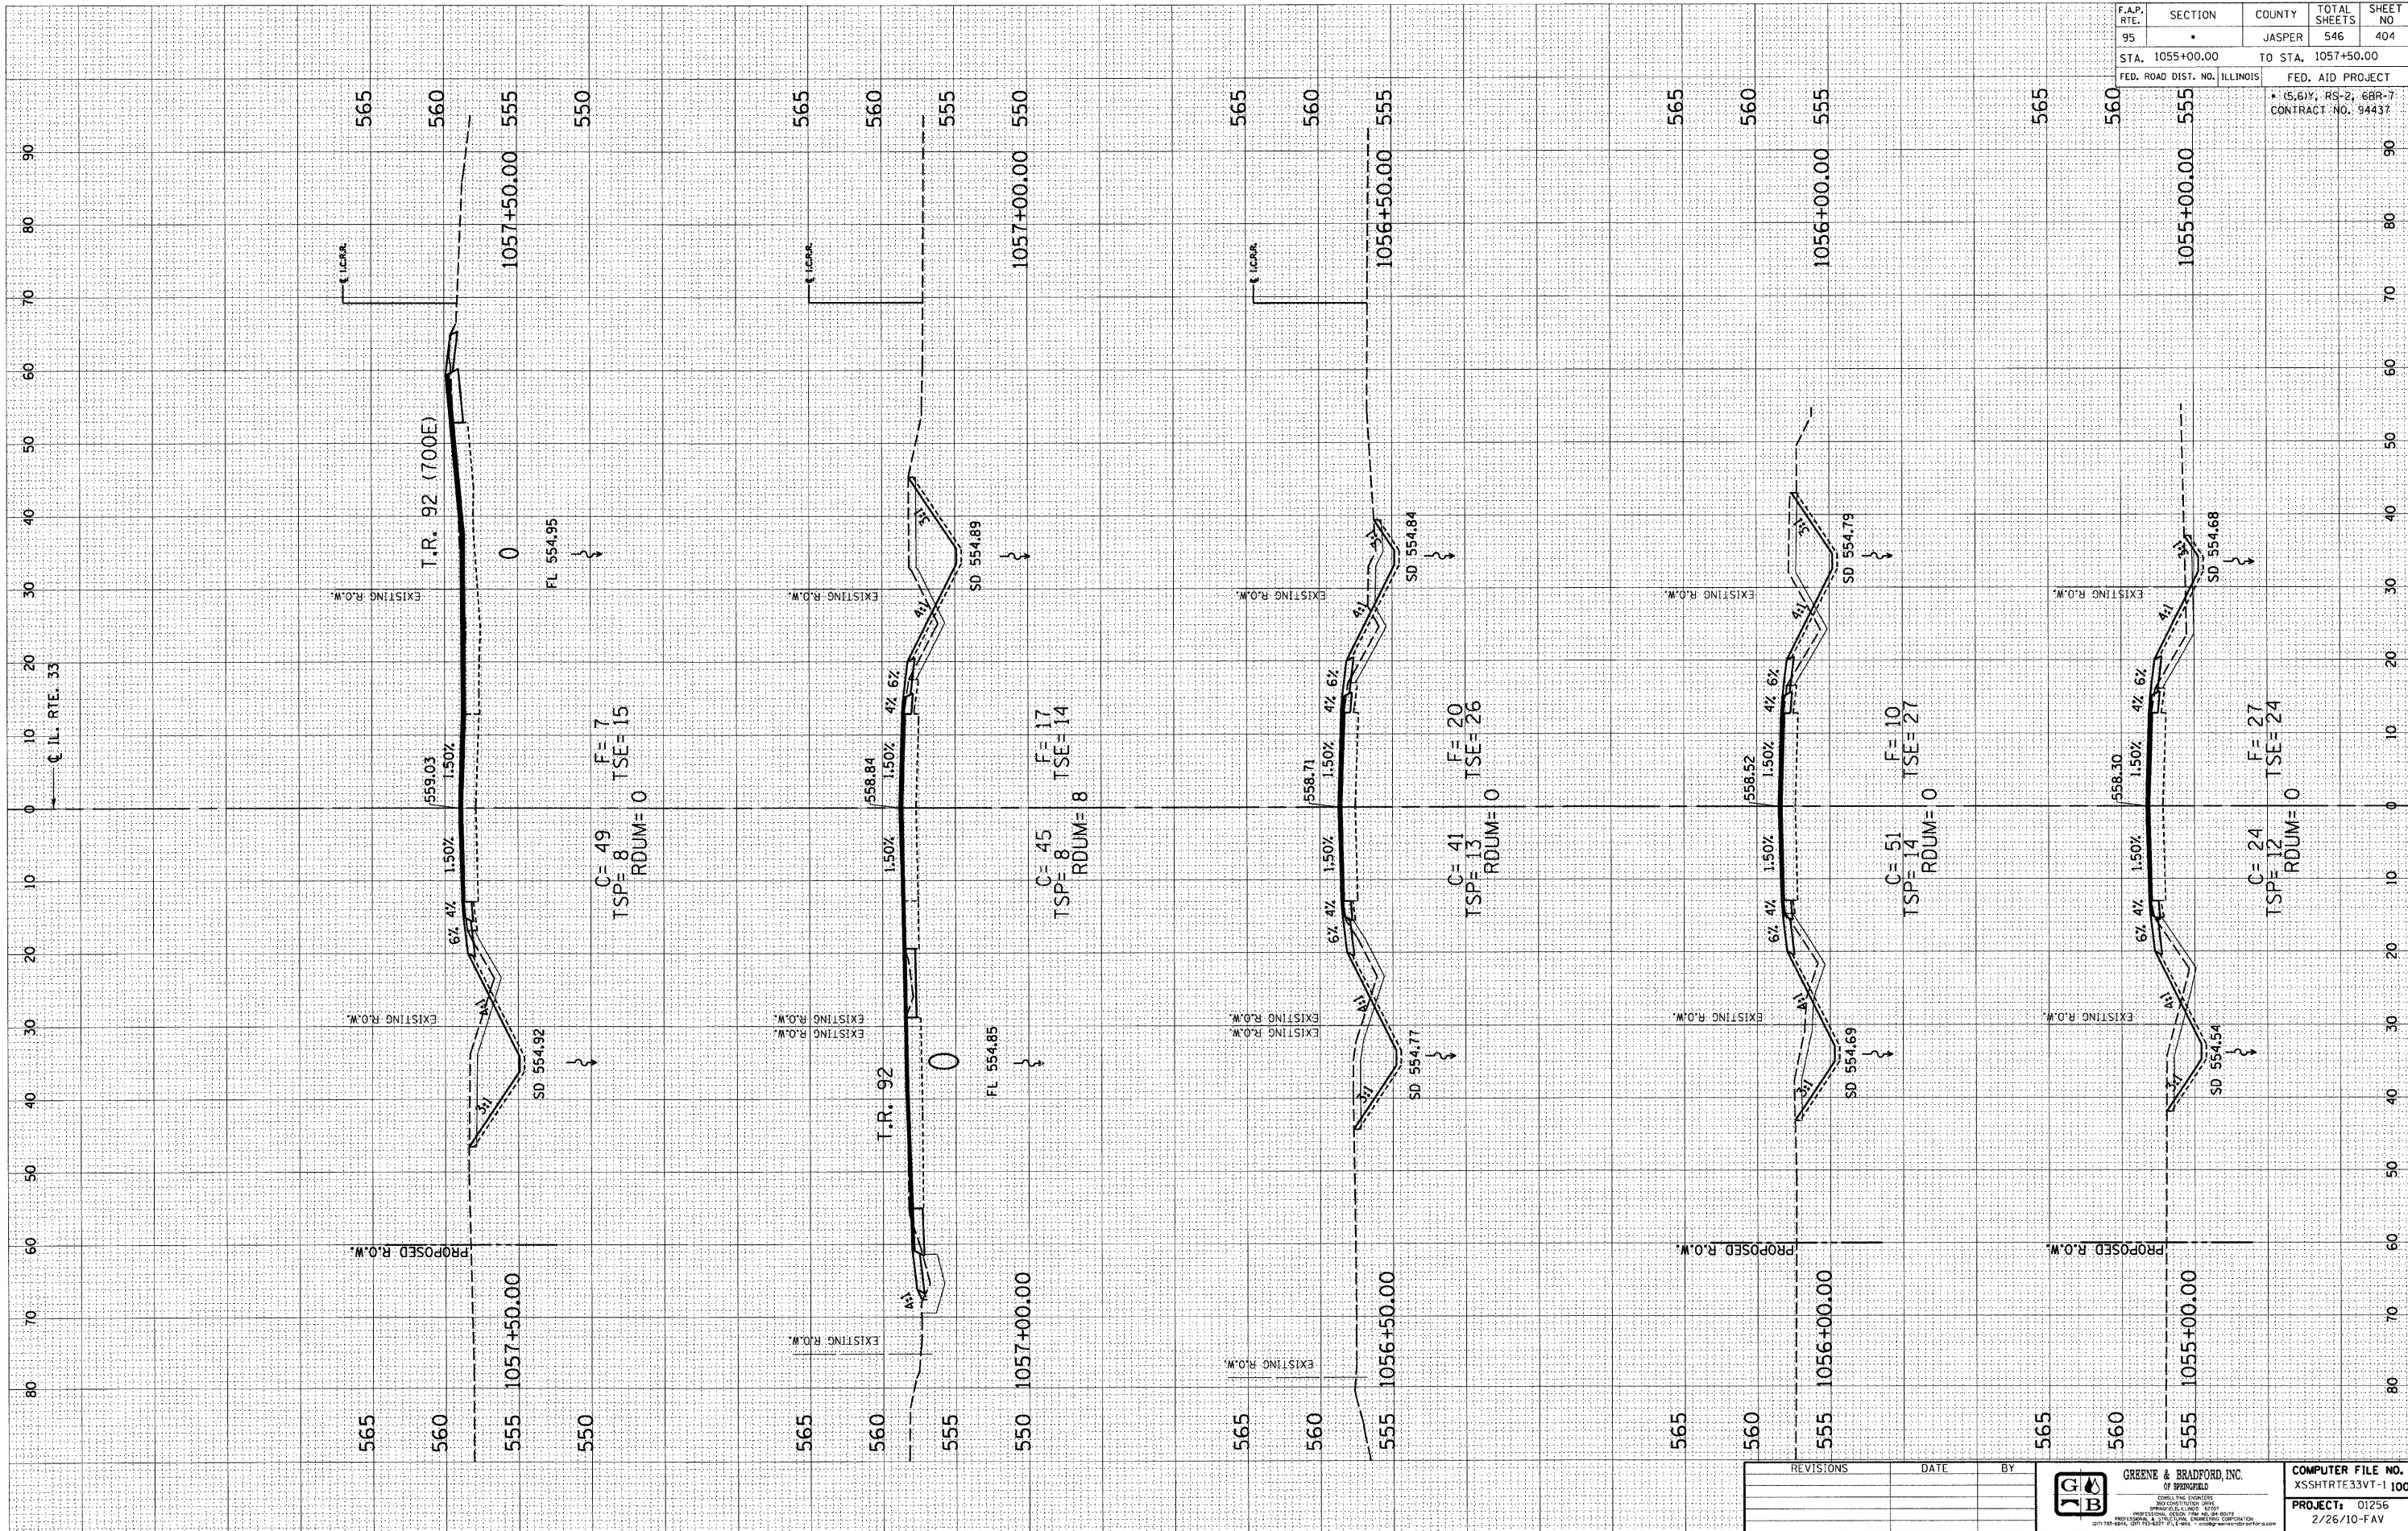

F.A.P. RTE.	SECTION	COUNTY	TOTAL SHEETS	SHEET NO.
95	.	JASPER	546	404
STA. 1055+00.00		TO STA. 1057+50.00		
FED. ROAD DIST. NO. ILLINOIS		FED. AID PROJECT		
• (5,6), RS-2, 6BR-7 CONTRACT NO. 94437				

REVISIONS	DATE	BY

GREENE & BRADFORD, INC.
OF SPRINGFIELD
CONSULTING ENGINEERS
ROAD DESIGN, SURVEYING, CIVIL
PROFESSIONAL ENGINEER, LICENSE NO. 01256
215 783-8844, 215 783-8237, E-mail: info@greenbradford.com

COMPUTER FILE NO.
XSSHTRTE33VT-1 100
PROJECT: 01256
2/26/10-FAV