


DESIGN		
INT. DATE	REASON	

BY	DATE

PLOTS & CHECKS		
INT. DATE	NO.	REASON

BY	DATE

CHECKS		
INT. DATE	REASON	

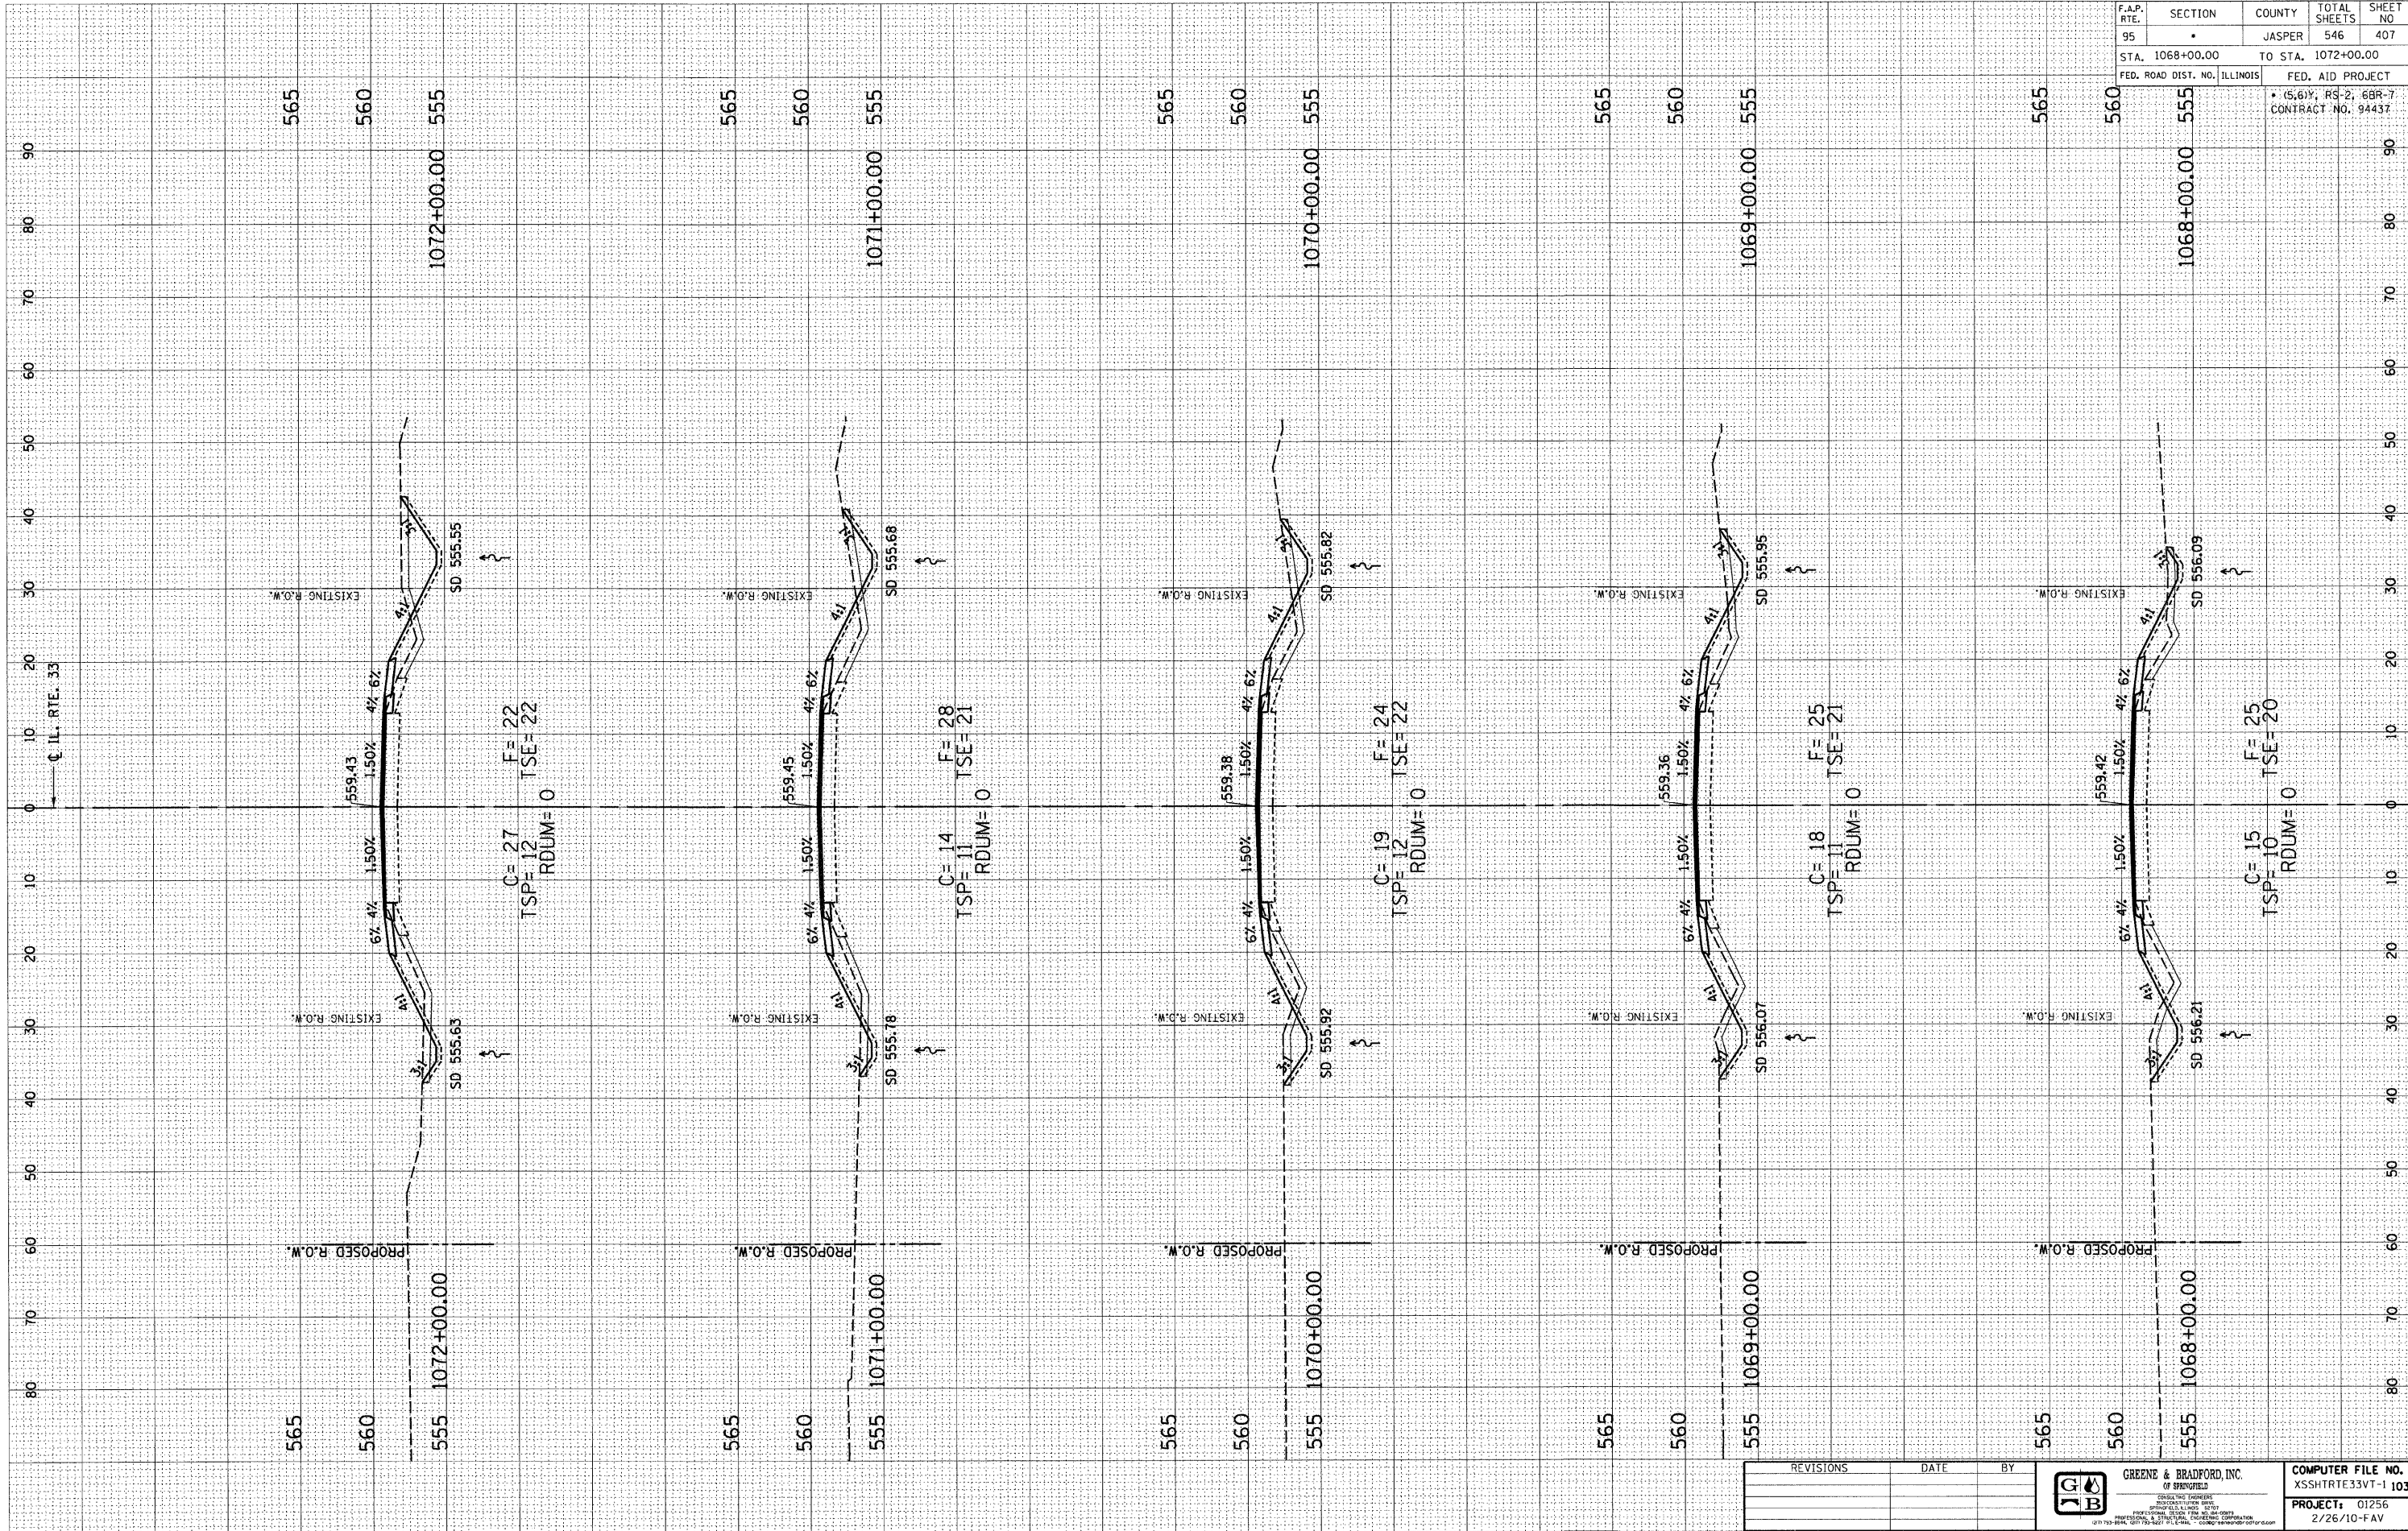

F.A.P. RTE.	SECTION	COUNTY	TOTAL SHEETS	SHEET NO
95	*	JASPER	546	407

STA. 1068+00.00 TO STA. 1072+00.00
 FED. ROAD DIST. NO. ILLINOIS FED. AID PROJECT
 • (S,6)Y, RS-2, 6BR-7
 CONTRACT NO. 94437

REVISIONS	DATE	BY

GREENE & BRADFORD, INC.
OF SPRINGFIELD
CONSULTING ENGINEERS
PROFESSIONAL ENGINEERS
REGISTERED IN ILLINOIS
1215 E. WASHINGTON ST., SPRINGFIELD, ILL. 62760
TEL: 217-223-8844 FAX: 217-223-8221

COMPUTER FILE NO.
XSSHTRTE33VT-1 103
PROJECT: 01256
2/26/10-FAV