


DESIGN		
INT.	DATE	REASON

BY	DATE

PLOTS & CHECKS			
INT.	DATE	NO.	REASON

BY	DATE

CHECKS		
INT.	DATE	REASON

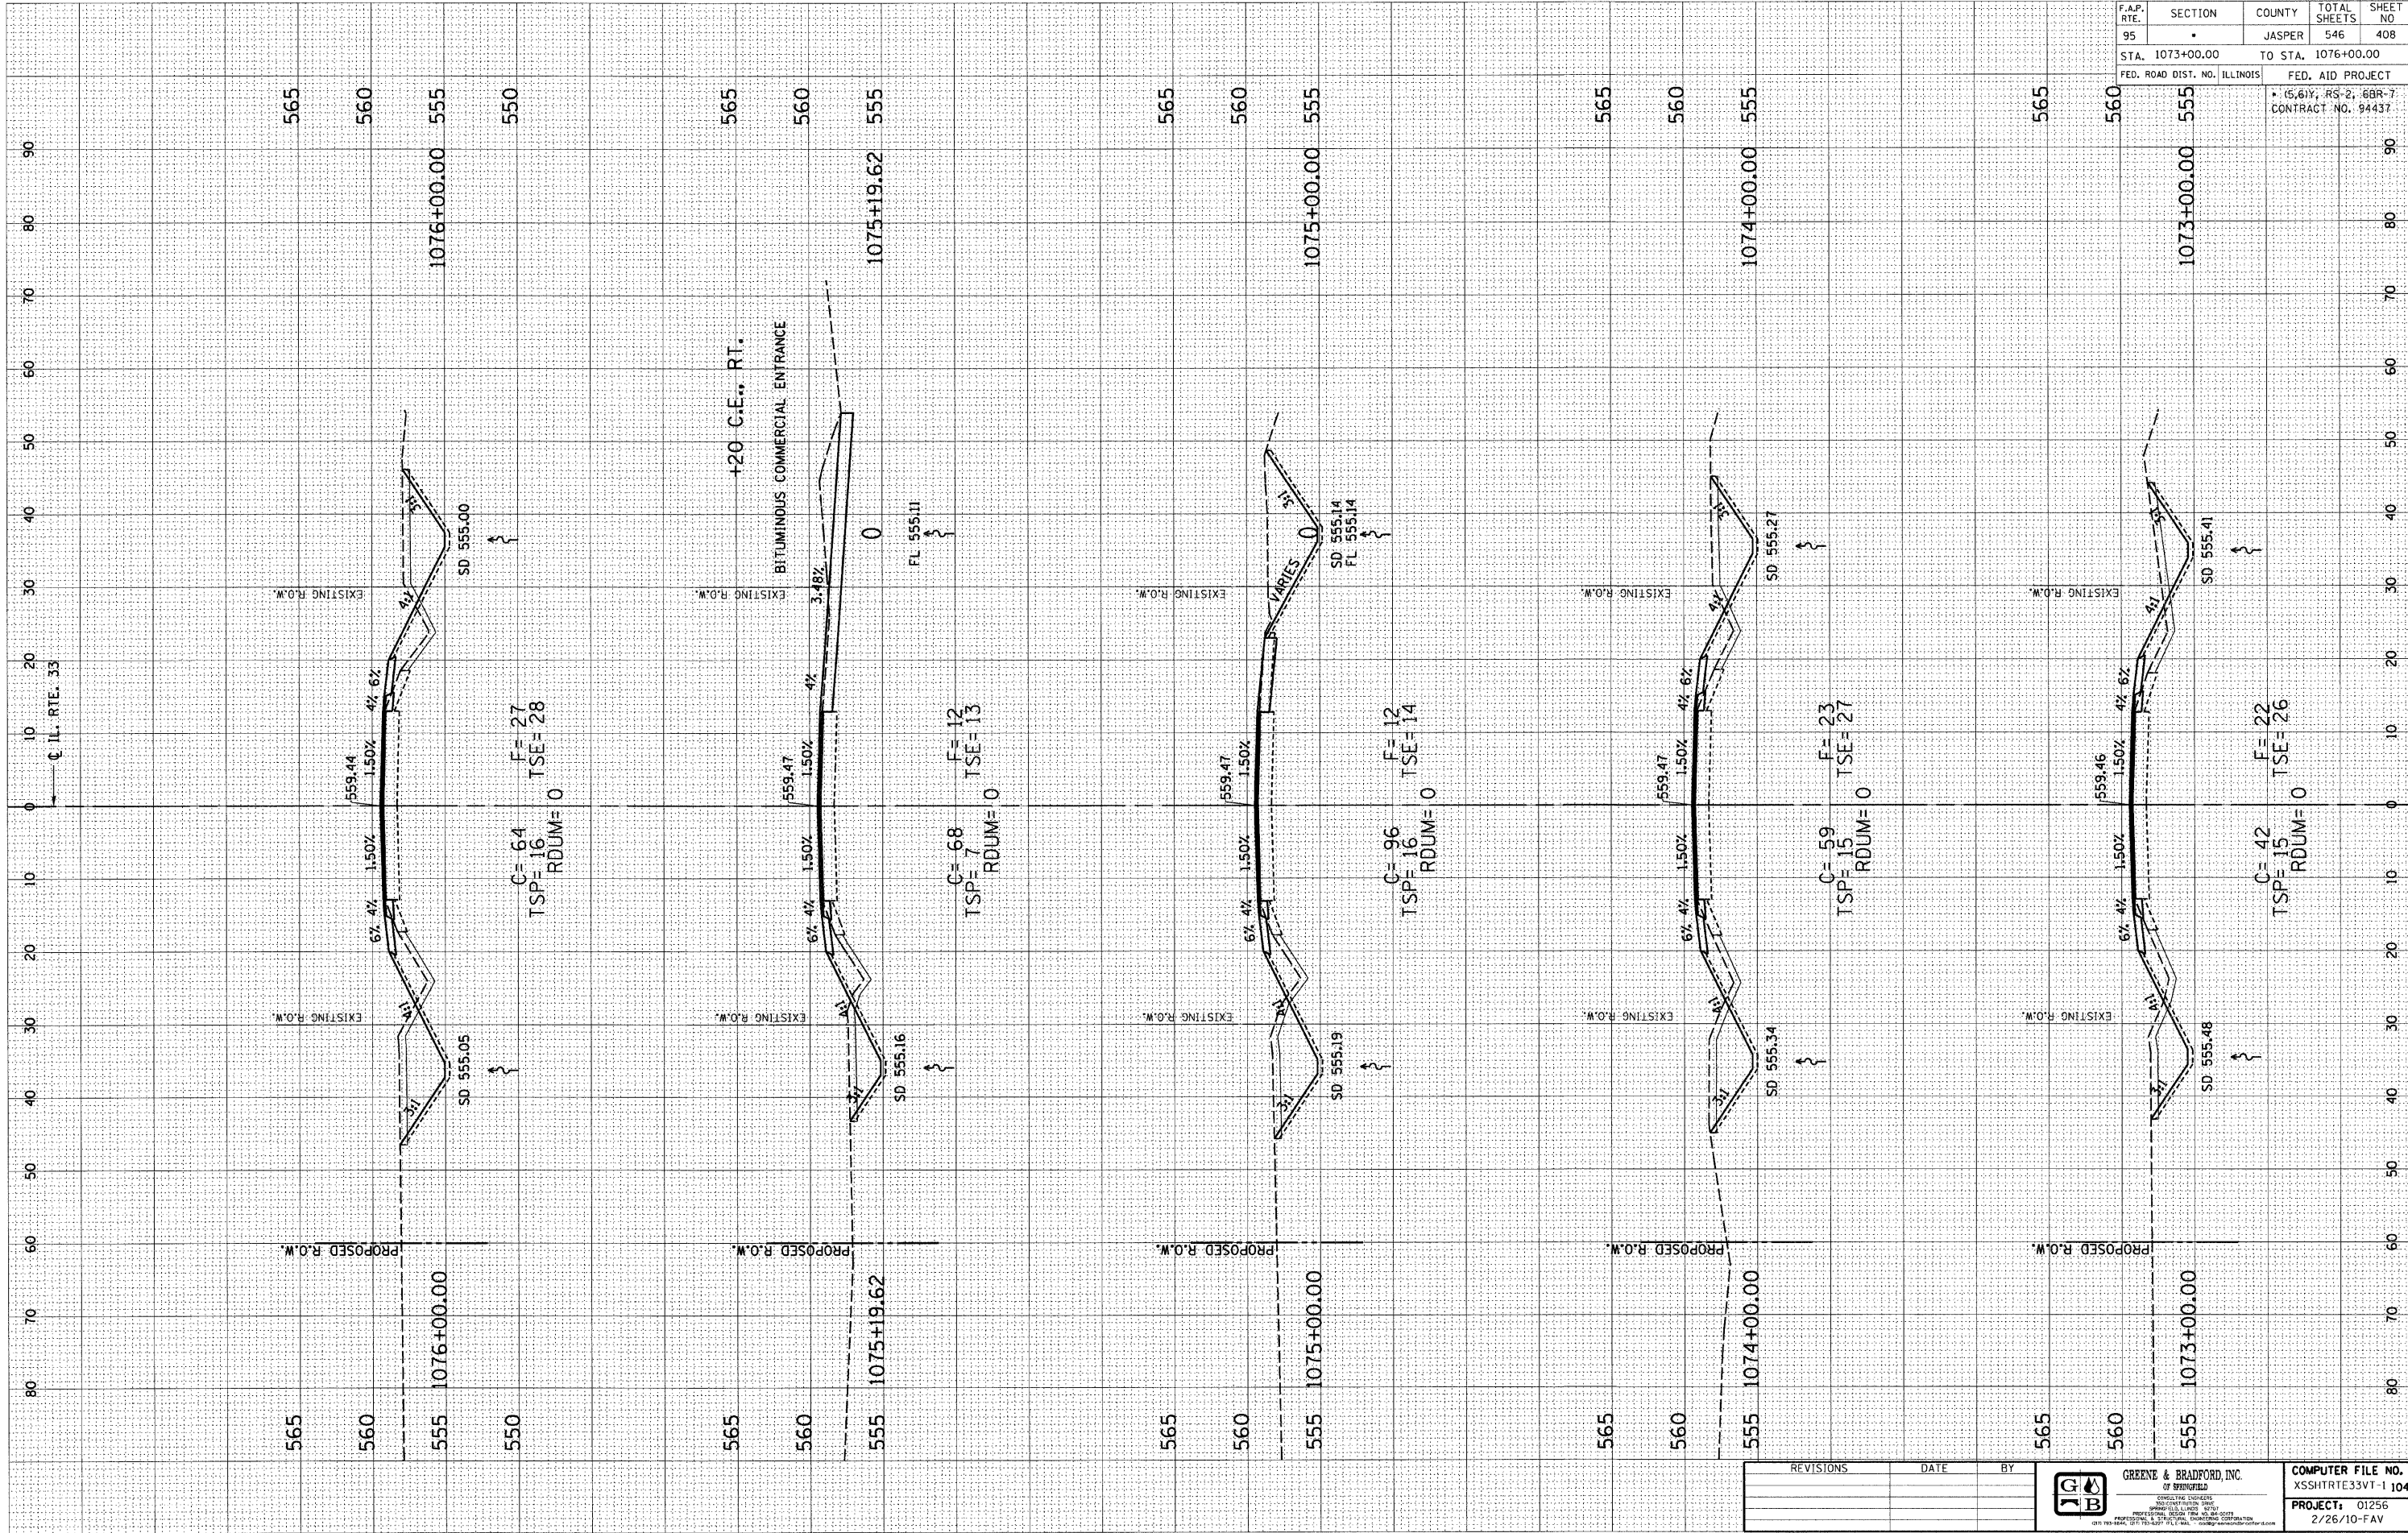

F.A.P. RTE. 95	SECTION	COUNTY JASPER	TOTAL SHEETS 546	SHEET NO. 408
STA. 1073+00.00		TO STA. 1076+00.00		
FED. ROAD DIST. NO. ILLINOIS		FED. AID PROJECT		
• (S,6)Y, RS-2, 6BR-7 CONTRACT NO. 94437				

E-XSEC 2:1 06/09/03

REVISIONS	DATE	BY

GREENE & BRADFORD, INC.
OF SPRINGFIELD, ILLINOIS

CONSULTING ENGINEERS
2000 CENTURY CENTER DRIVE
SPRINGFIELD, ILLINOIS 62761
PHONE: (217) 223-8800 FAX: (217) 223-8801
WWW.GREENE-AND-BRADFORD.COM

COMPUTER FILE NO.
XSSHTRTE33VT-1 104

PROJECT: 01256
2/26/10-FAV