

DESIGN		
INT.	DATE	REASON


PLOTS & CHECKS		
INT.	DATE	REASON

CHECKS		
INT.	DATE	REASON

ORIGINAL SURVEY		
NO.	DATE	BY

FINAL SURVEY		
NO.	DATE	BY

F.A.P. RTE.	SECTION	COUNTY	TOTAL SHEETS	SHEET NO
95		JASPER	546	422
STA. 1138+00.00		TO STA. 1141+00.00		
FED. ROAD DIST. NO. ILLINOIS		FED. AID PROJECT		

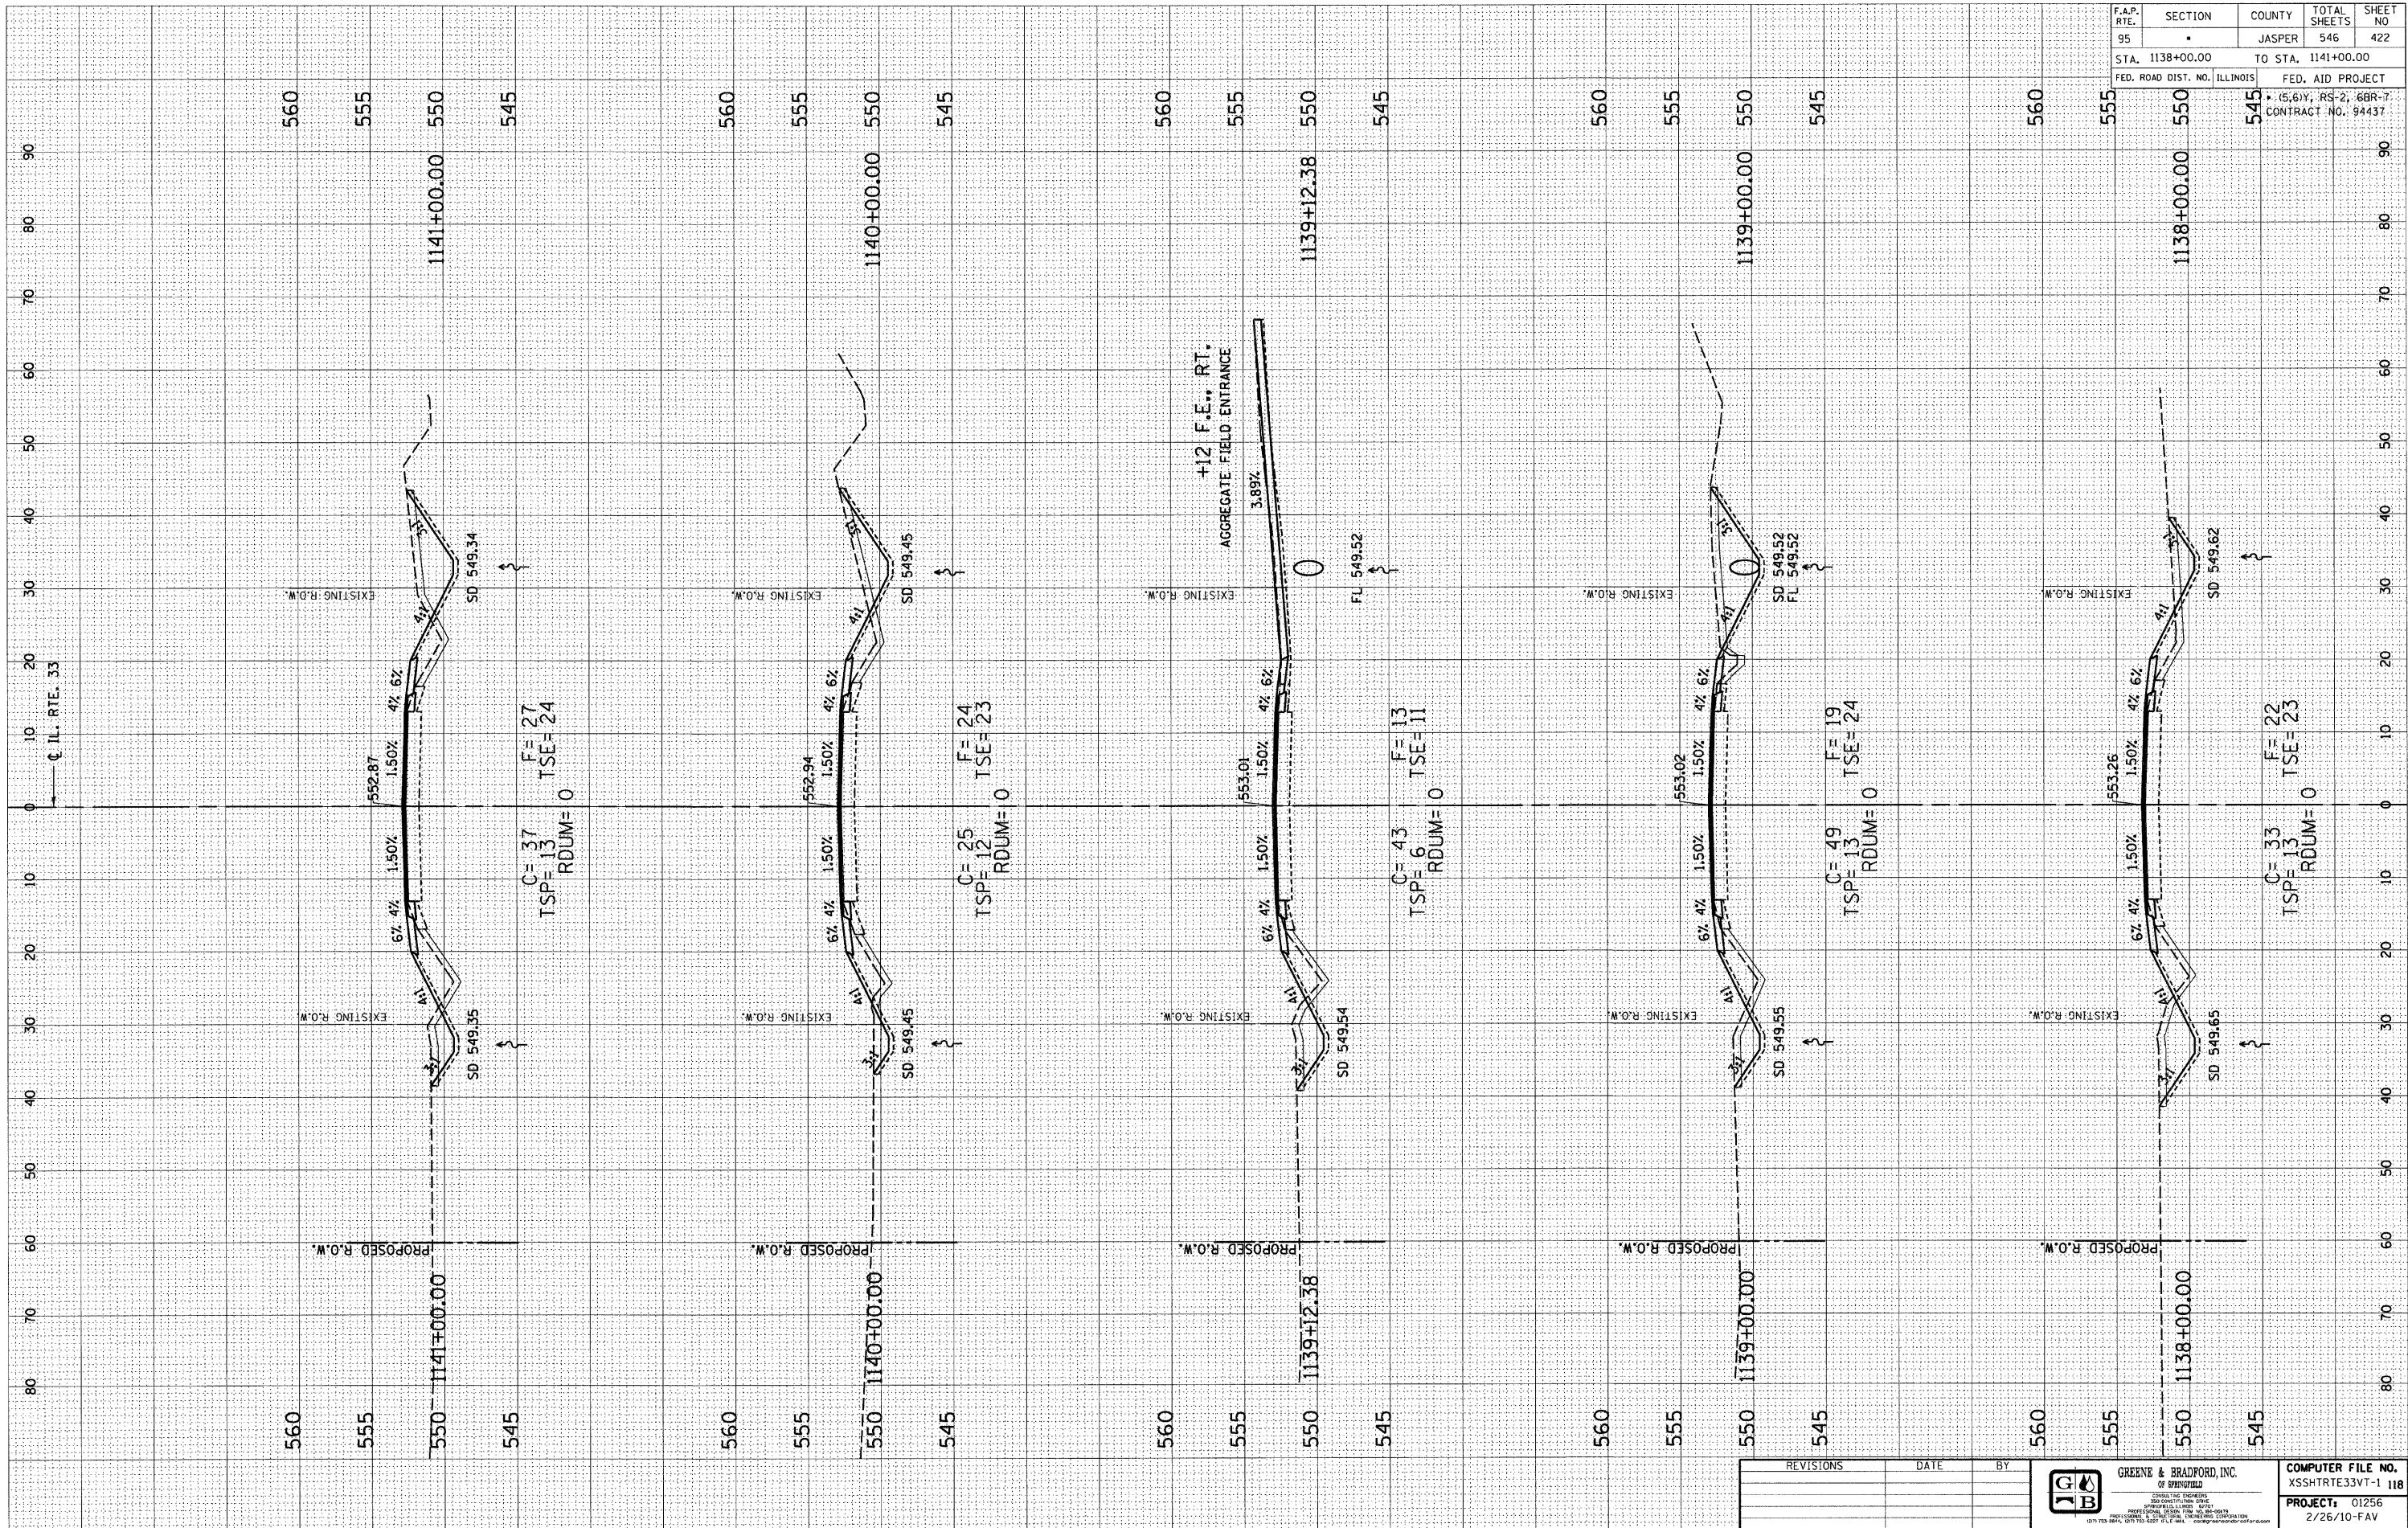

REVISIONS	DATE	BY


 GREENE & BRADFORD, INC.  
 OF SPRINGFIELD  
 REGISTERED PROFESSIONAL ENGINEERS  
 NO. 01256  
 ILLINOIS STATE BOARD OF PROFESSIONAL ENGINEERS  
 PROJECT: 01256  
 2/26/10-FAV

COMPUTER FILE NO.
XSSHTRTE33VT-1 118
PROJECT: 01256
2/26/10-FAV