


DESIGN		
INT.	DATE	REASON

BY		DATE

PLOTS & CHECKS			
INT.	DATE	NO.	REASON

BY		DATE

CHECKS		
INT.	DATE	REASON

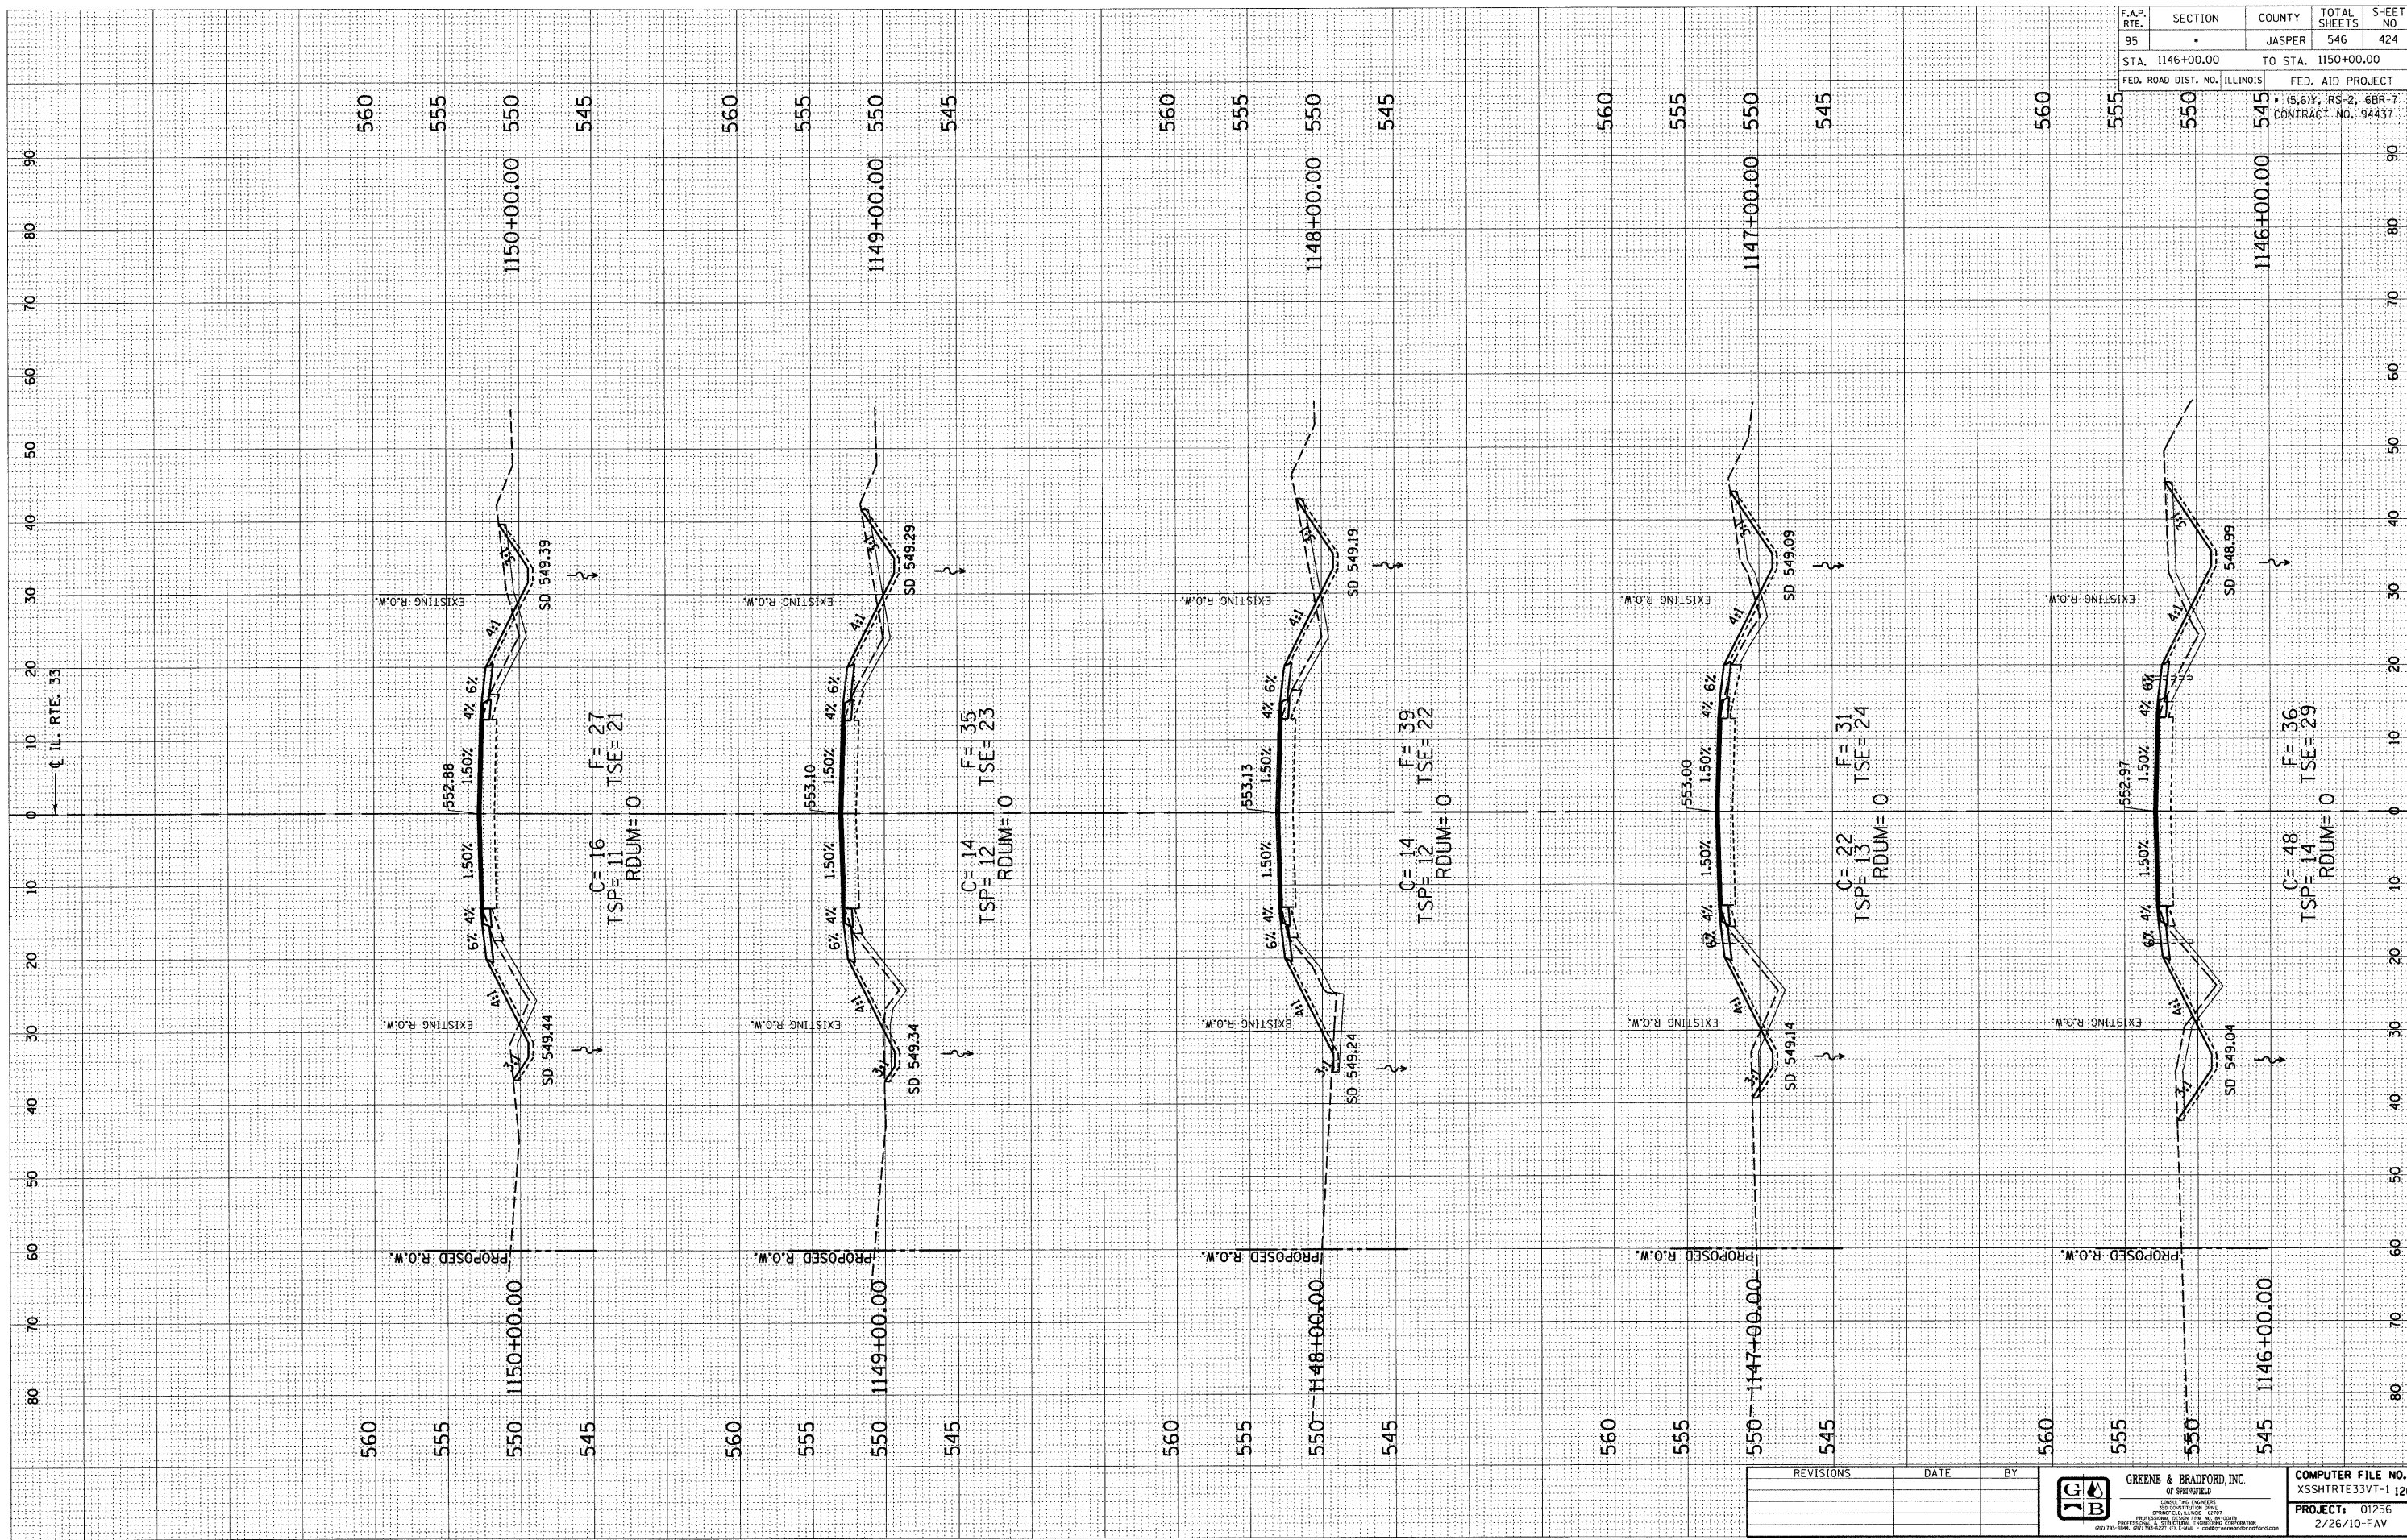

F.A.P. RTE.	SECTION	COUNTY	TOTAL SHEETS	SHEET NO.
95		JASPER	546	424
STA. 1146+00.00		TO STA. 1150+00.00		
FED. ROAD DIST. NO. ILLINOIS		FED. AID PROJECT		
• (S, 6)Y, RS-2, 6BR-7 CONTRACT NO. 94437				

REVISIONS	DATE	BY

GREENE & BRADFORD, INC.
 OF SPRINGFIELD
 ENGINEERS AND ARCHITECTS
 401 N. 11TH ST., SUITE 200, SPRINGFIELD, ILLINOIS 62761
 401-733-8888, 401-733-1237, FAX 401-733-1238, WWW.GREENE-AND-BRADFORD.COM

COMPUTER FILE NO.
XSSHRTIE33VT-1 120
PROJECT: 01256
2/26/10-FAV