


DESIGN		
INT.	DATE	REASON

CHECKS		
INT.	DATE	REASON

PLOTS & CHECKS		
INT.	DATE	REASON

CHECKS		
INT.	DATE	REASON

CHECKS		
INT.	DATE	REASON

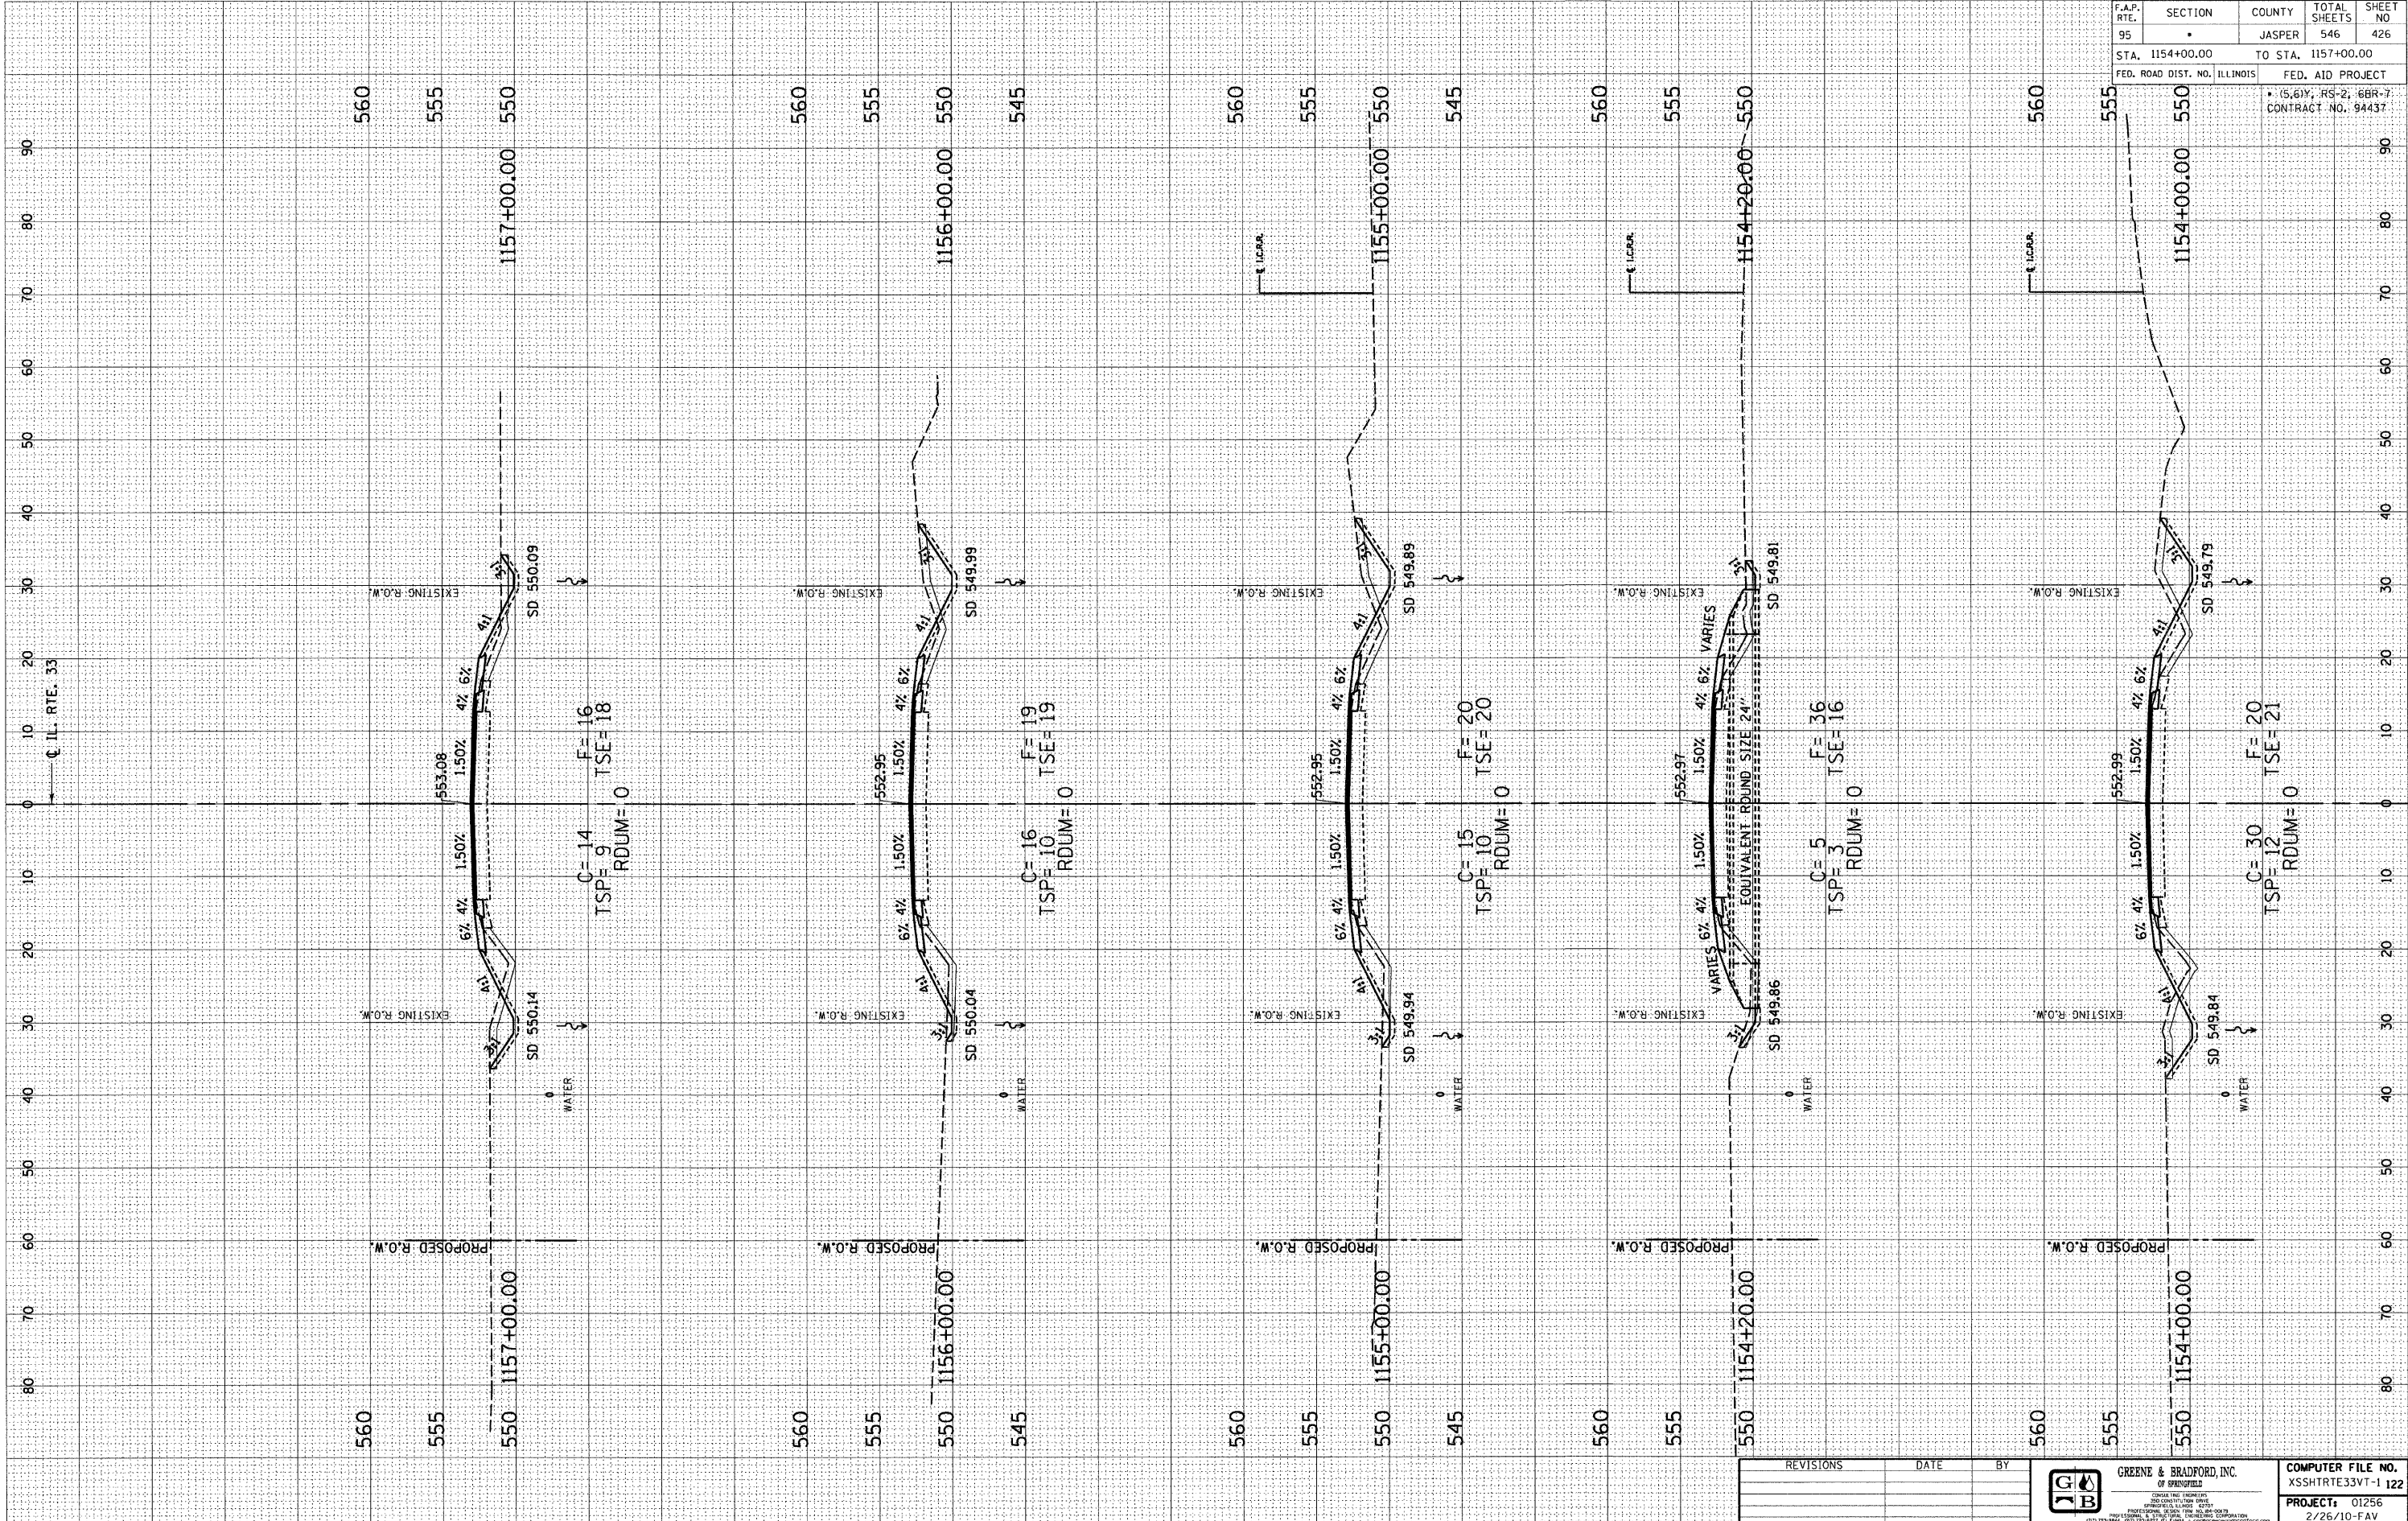

F.A.P. RTE.	SECTION	COUNTY	TOTAL SHEETS	SHEET NO
95	.	JASPER	546	426
STA. 1154+00.00		TO STA. 1157+00.00		
FED. ROAD DIST. NO. ILLINOIS		FED. AID PROJECT		
• (S, 6) V, RS-2, 6BR-7 CONTRACT NO. 94437				

E-XSEC 2:1 06/09/03

F.A.P. ROUTE 95 (IL RTE. 33) JASPER COUNTY

REVISIONS	DATE	BY

GREENE & BRADFORD, INC.  
OF SPRINGFIELD

COMPUTER FILE NO.  
XSSHTRTE33VT-1 122

PROJECT: 01256

2/26/10-FAV