

DESIGN		
INT.	DATE	REASON


BY		DATE	

CHECKS		
INT.	DATE	REASON

BY		DATE	

CHECKS		
INT.	DATE	REASON

F.A.P. RTE.	SECTION	COUNTY	TOTAL SHEETS	SHEET NO
95		JASPER	546	434
STA. 1184+50.00		TO STA. 1186+50.00		
FED. ROAD DIST. NO.		ILLINOIS		
		FED. AID PROJECT		
CONTRACT NO. 94437				

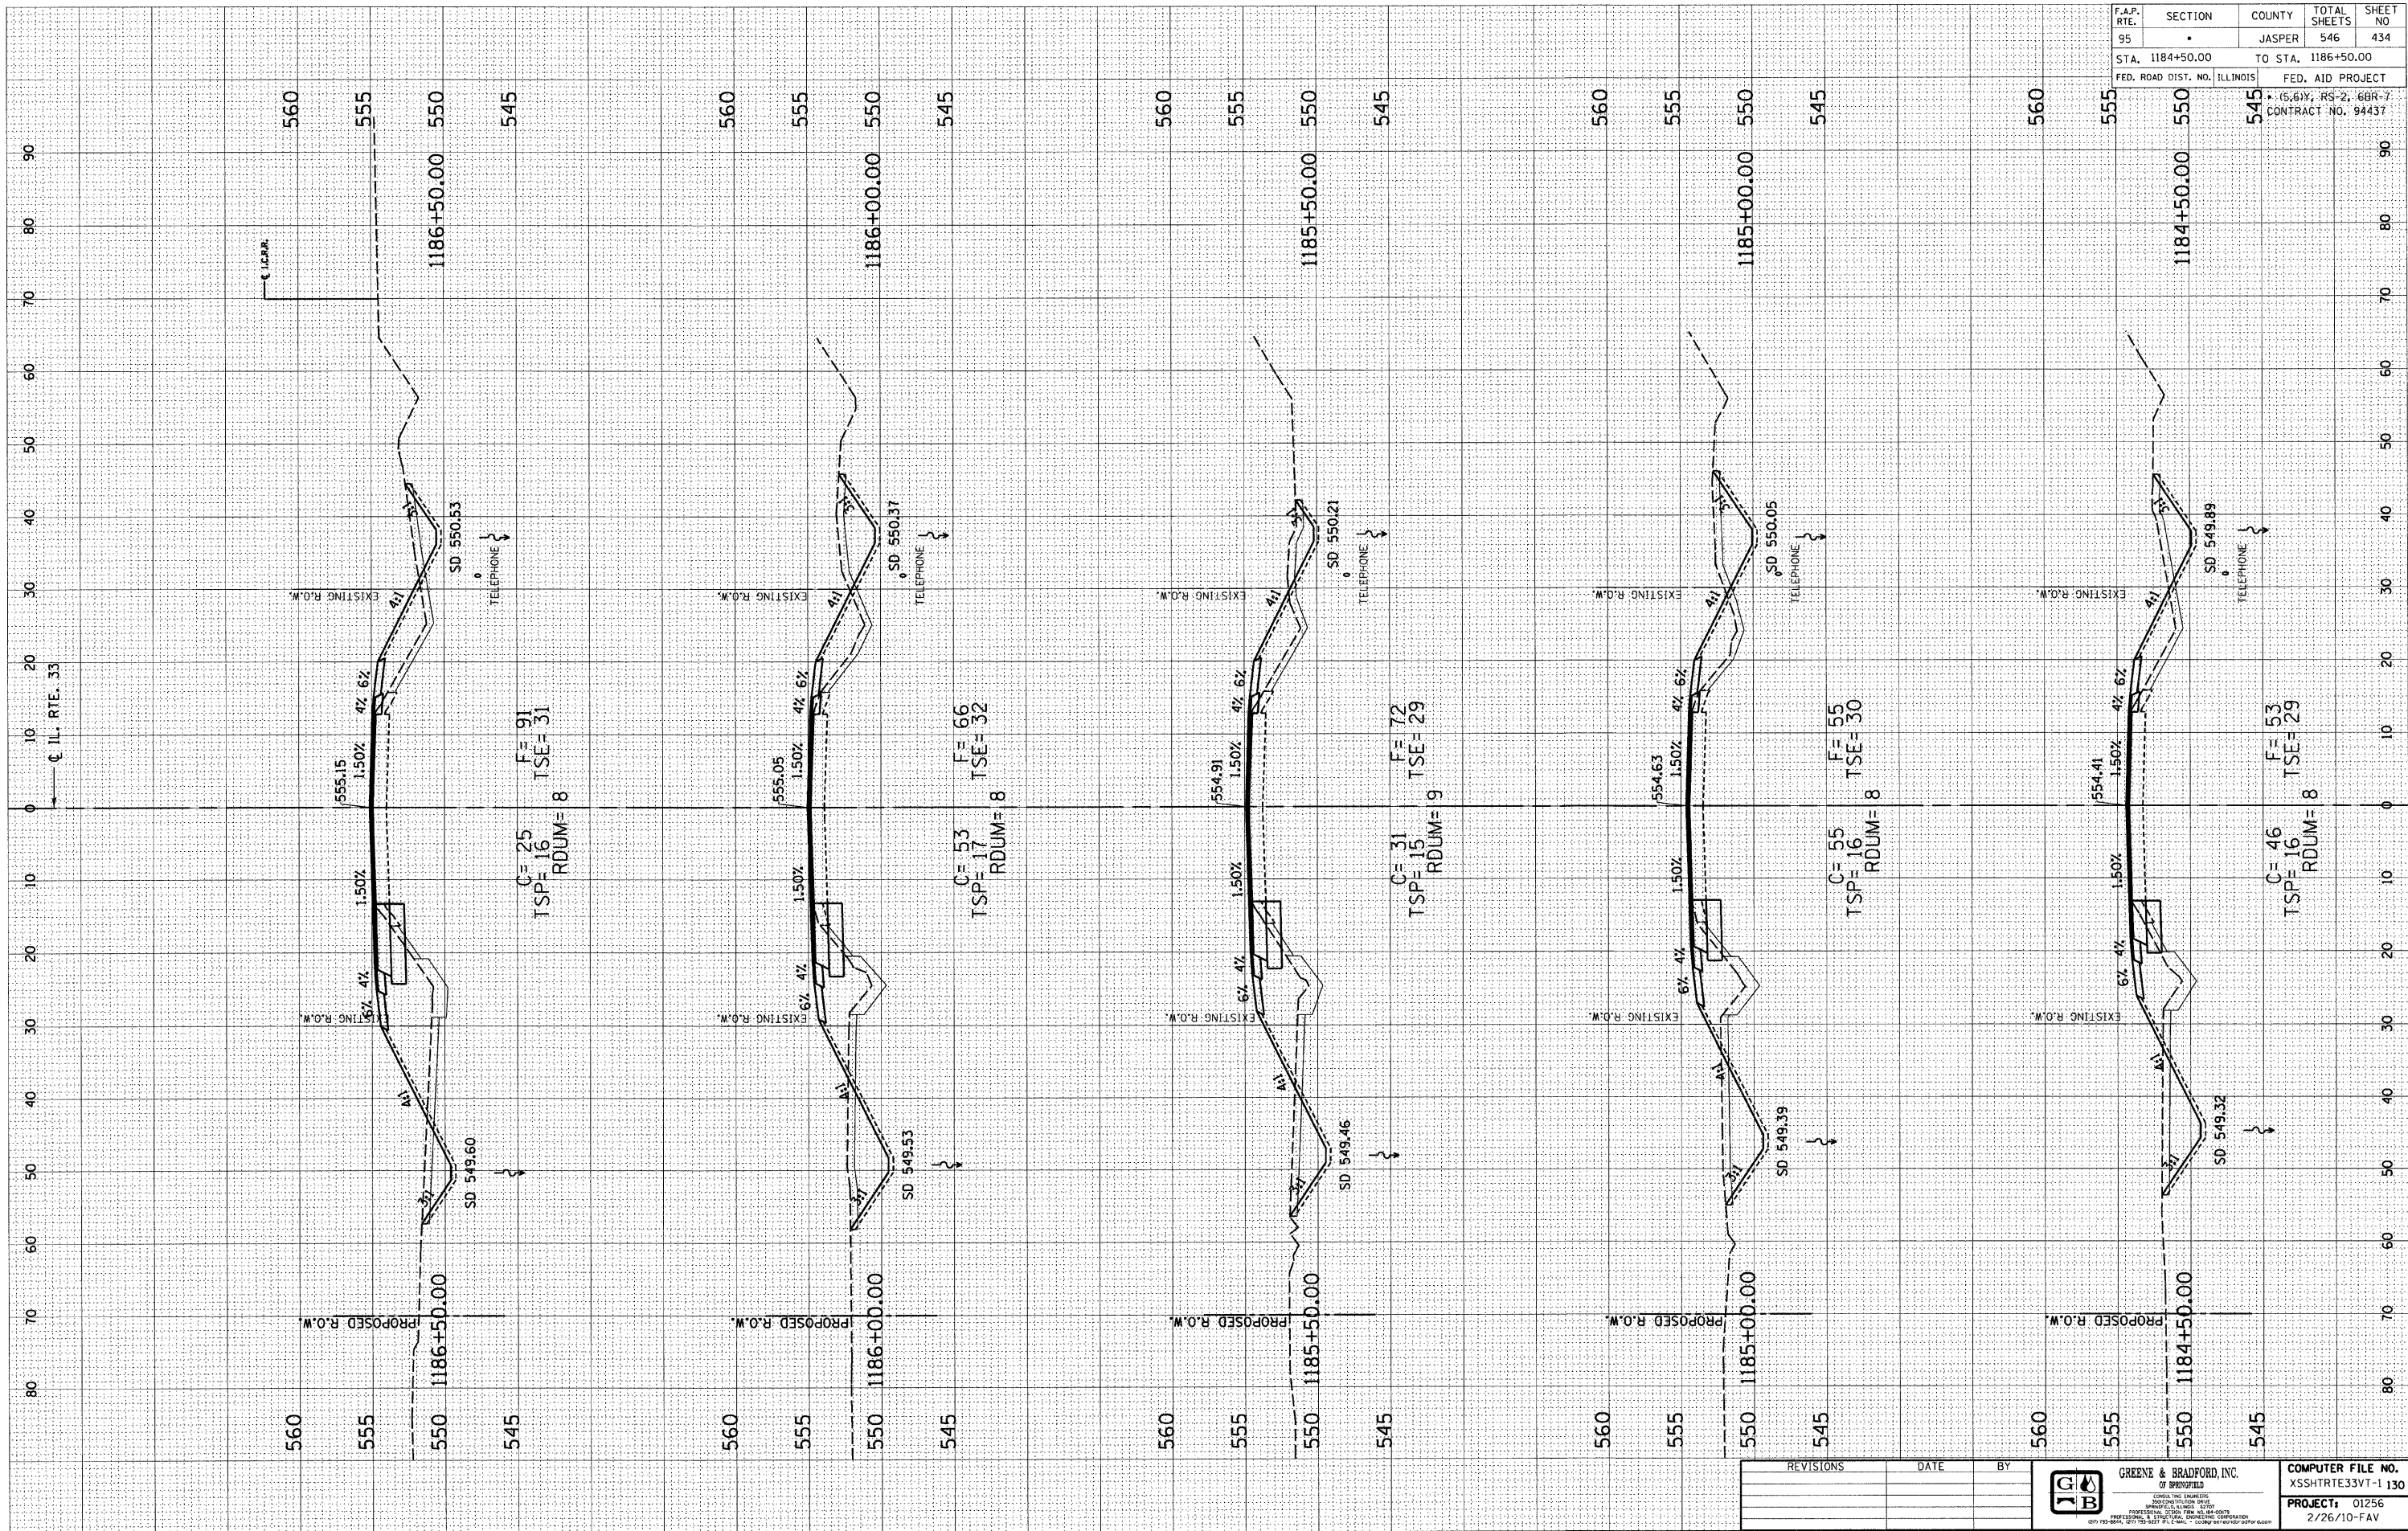

REVISIONS	DATE	BY


GREENE & BRADFORD, INC.
 OF SPRINGFIELD
 PROFESSIONAL ENGINEERS
 LICENSE NO. 12345
 PROJECT: 01256
 2/26/10-FAV

COMPUTER FILE NO.
XSSHTRTE33VT-1 130