


DESIGN		
INT.	DATE	REASON

PLOTS & CHECKS		
INT.	DATE	REASON

CHECKS		
INT.	DATE	REASON

BY	DATE

BY	DATE

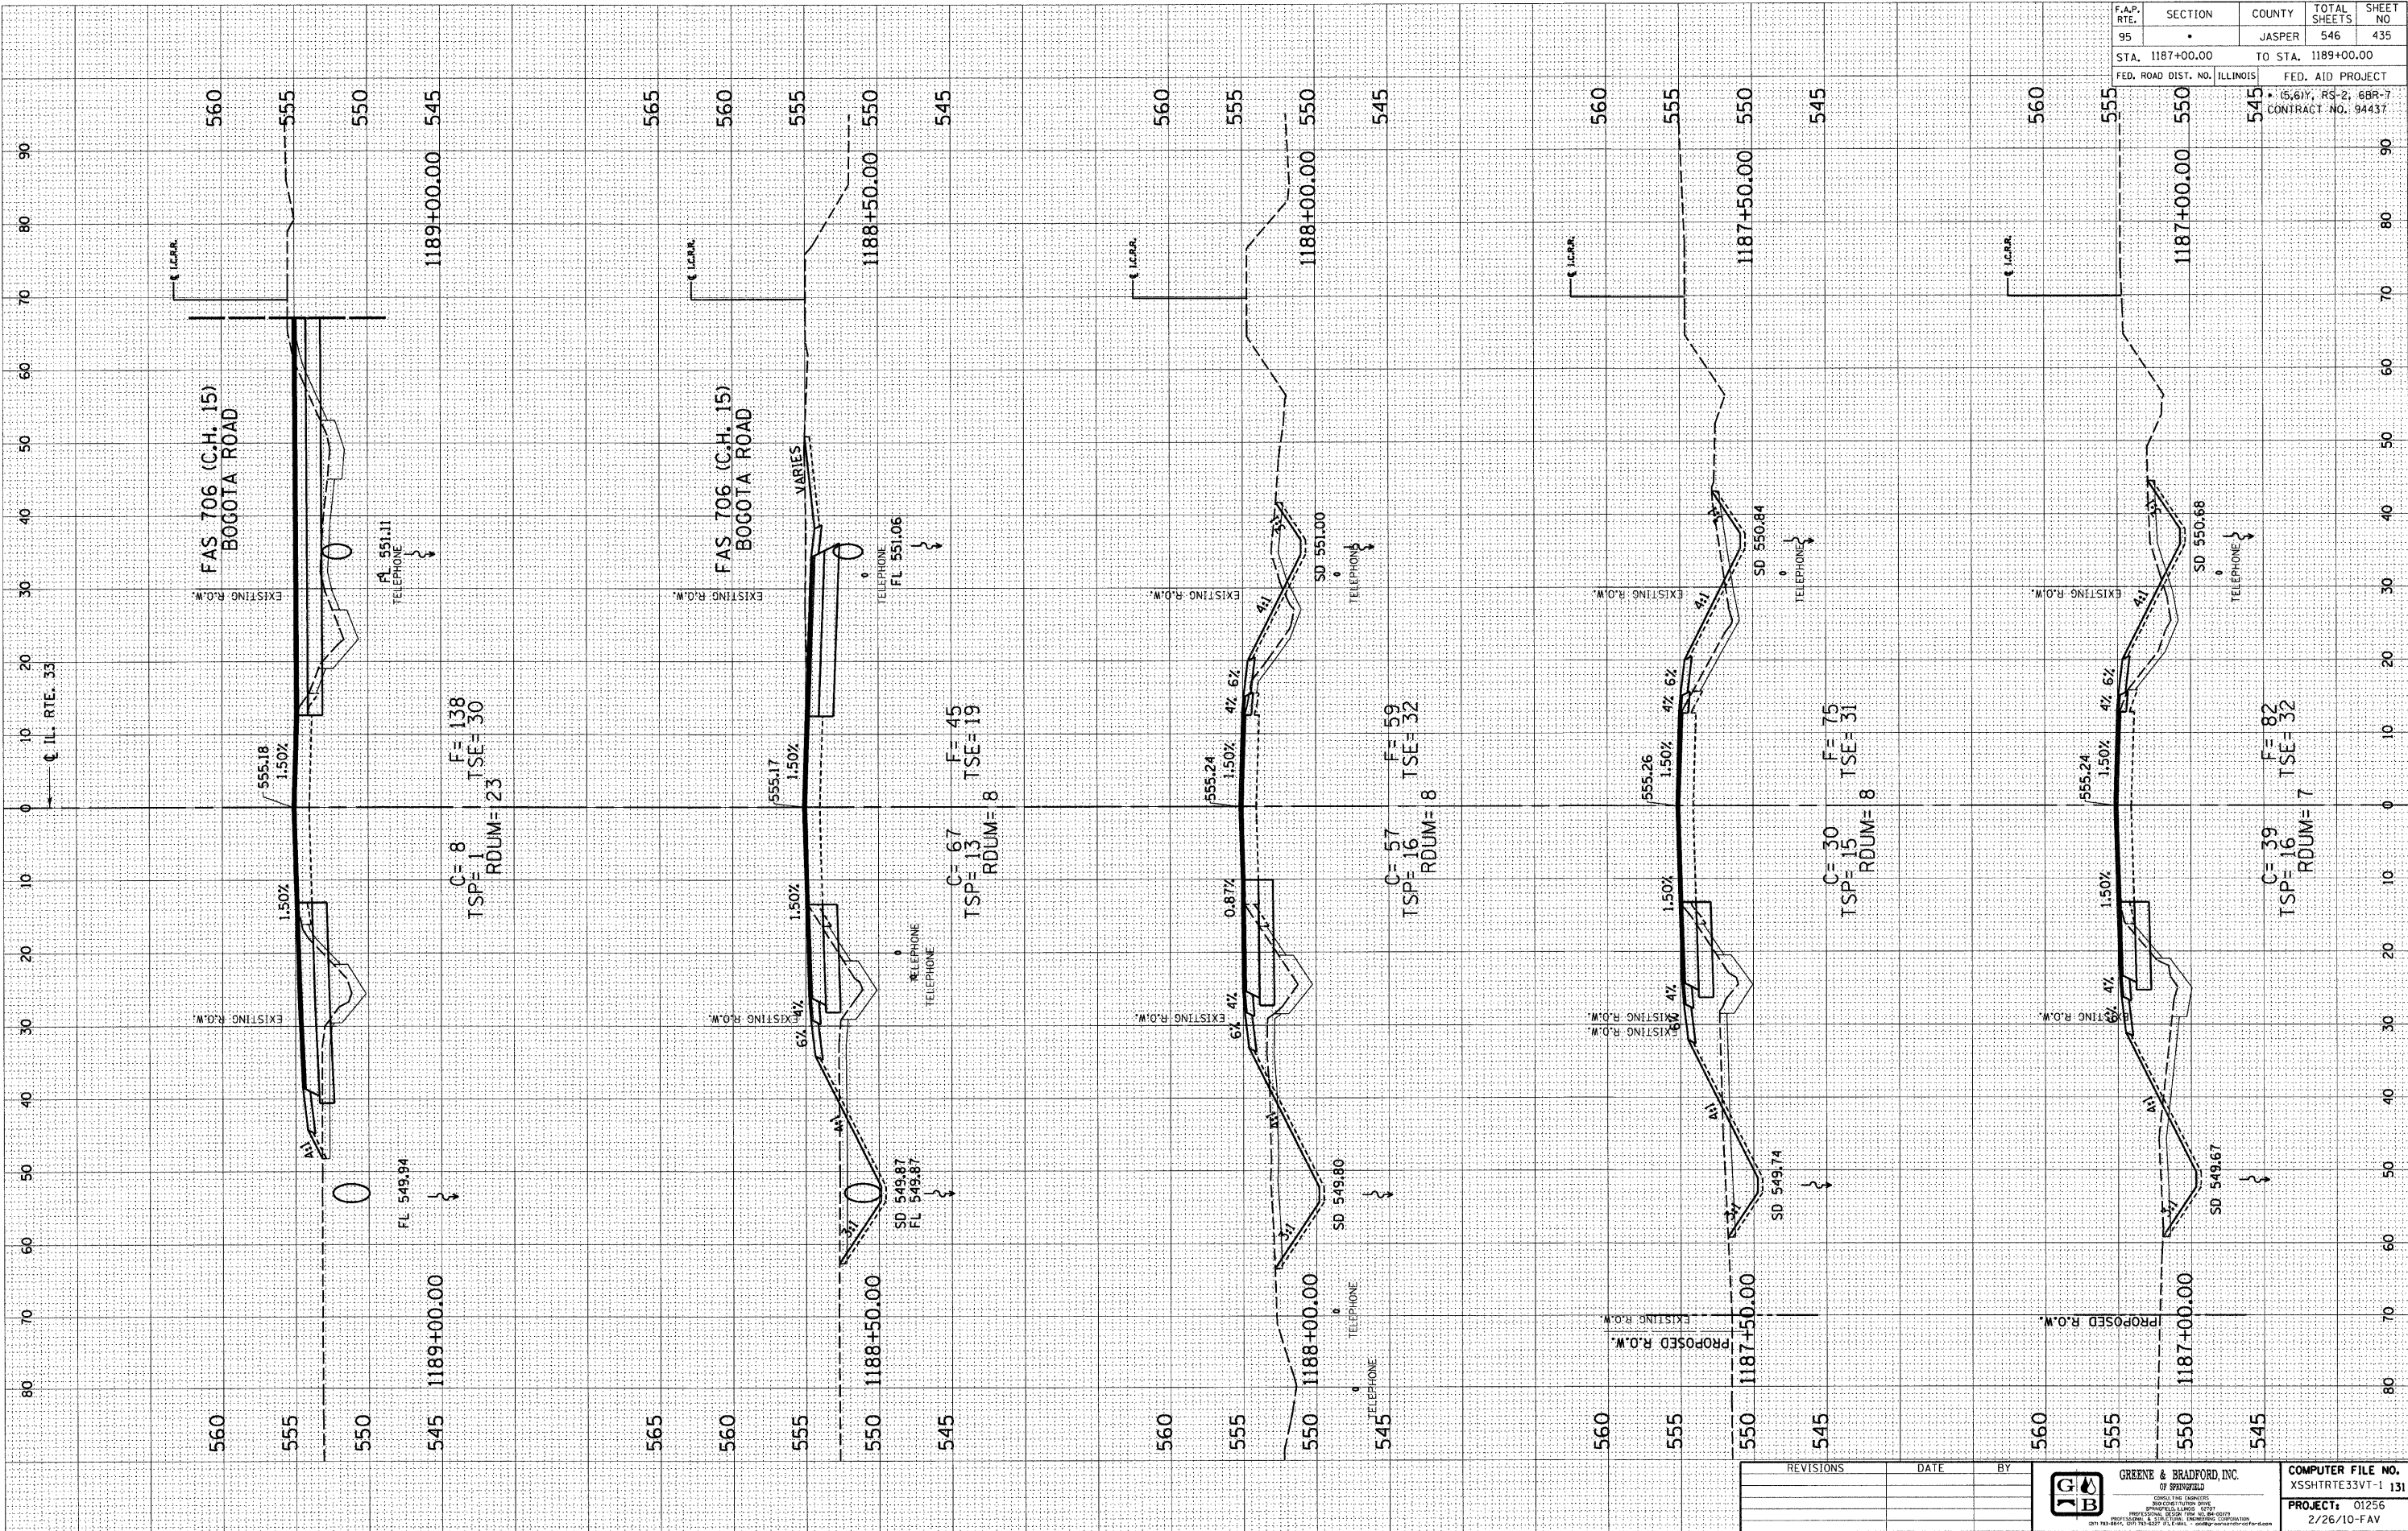

F.A.P. RTE.	SECTION	COUNTY	TOTAL SHEETS	SHEET NO.
95		JASPER	546	435
STA. 1187+00.00 TO STA. 1189+00.00		FED. AID PROJECT		
FED. ROAD DIST. NO. ILLINOIS		CONTRACT NO. 94437		

REVISIONS	DATE	BY


GREENE & BRADFORD, INC.
 OF SPRINGFIELD
 PROFESSIONAL ENGINEERS
 LICENSE NO. 12475
 PROJECT: 01256
 2/26/10-FAV

COMPUTER FILE NO.	XSSHTRTE33VT-1 131
PROJECT:	01256
	2/26/10-FAV