


DESIGN		
INT.	DATE	REASON

CHECKS		
INT.	DATE	REASON

PLOTS & CHECKS			
INT.	DATE	NO.	REASON

CHECKS		
INT.	DATE	REASON

CHECKS		
INT.	DATE	REASON

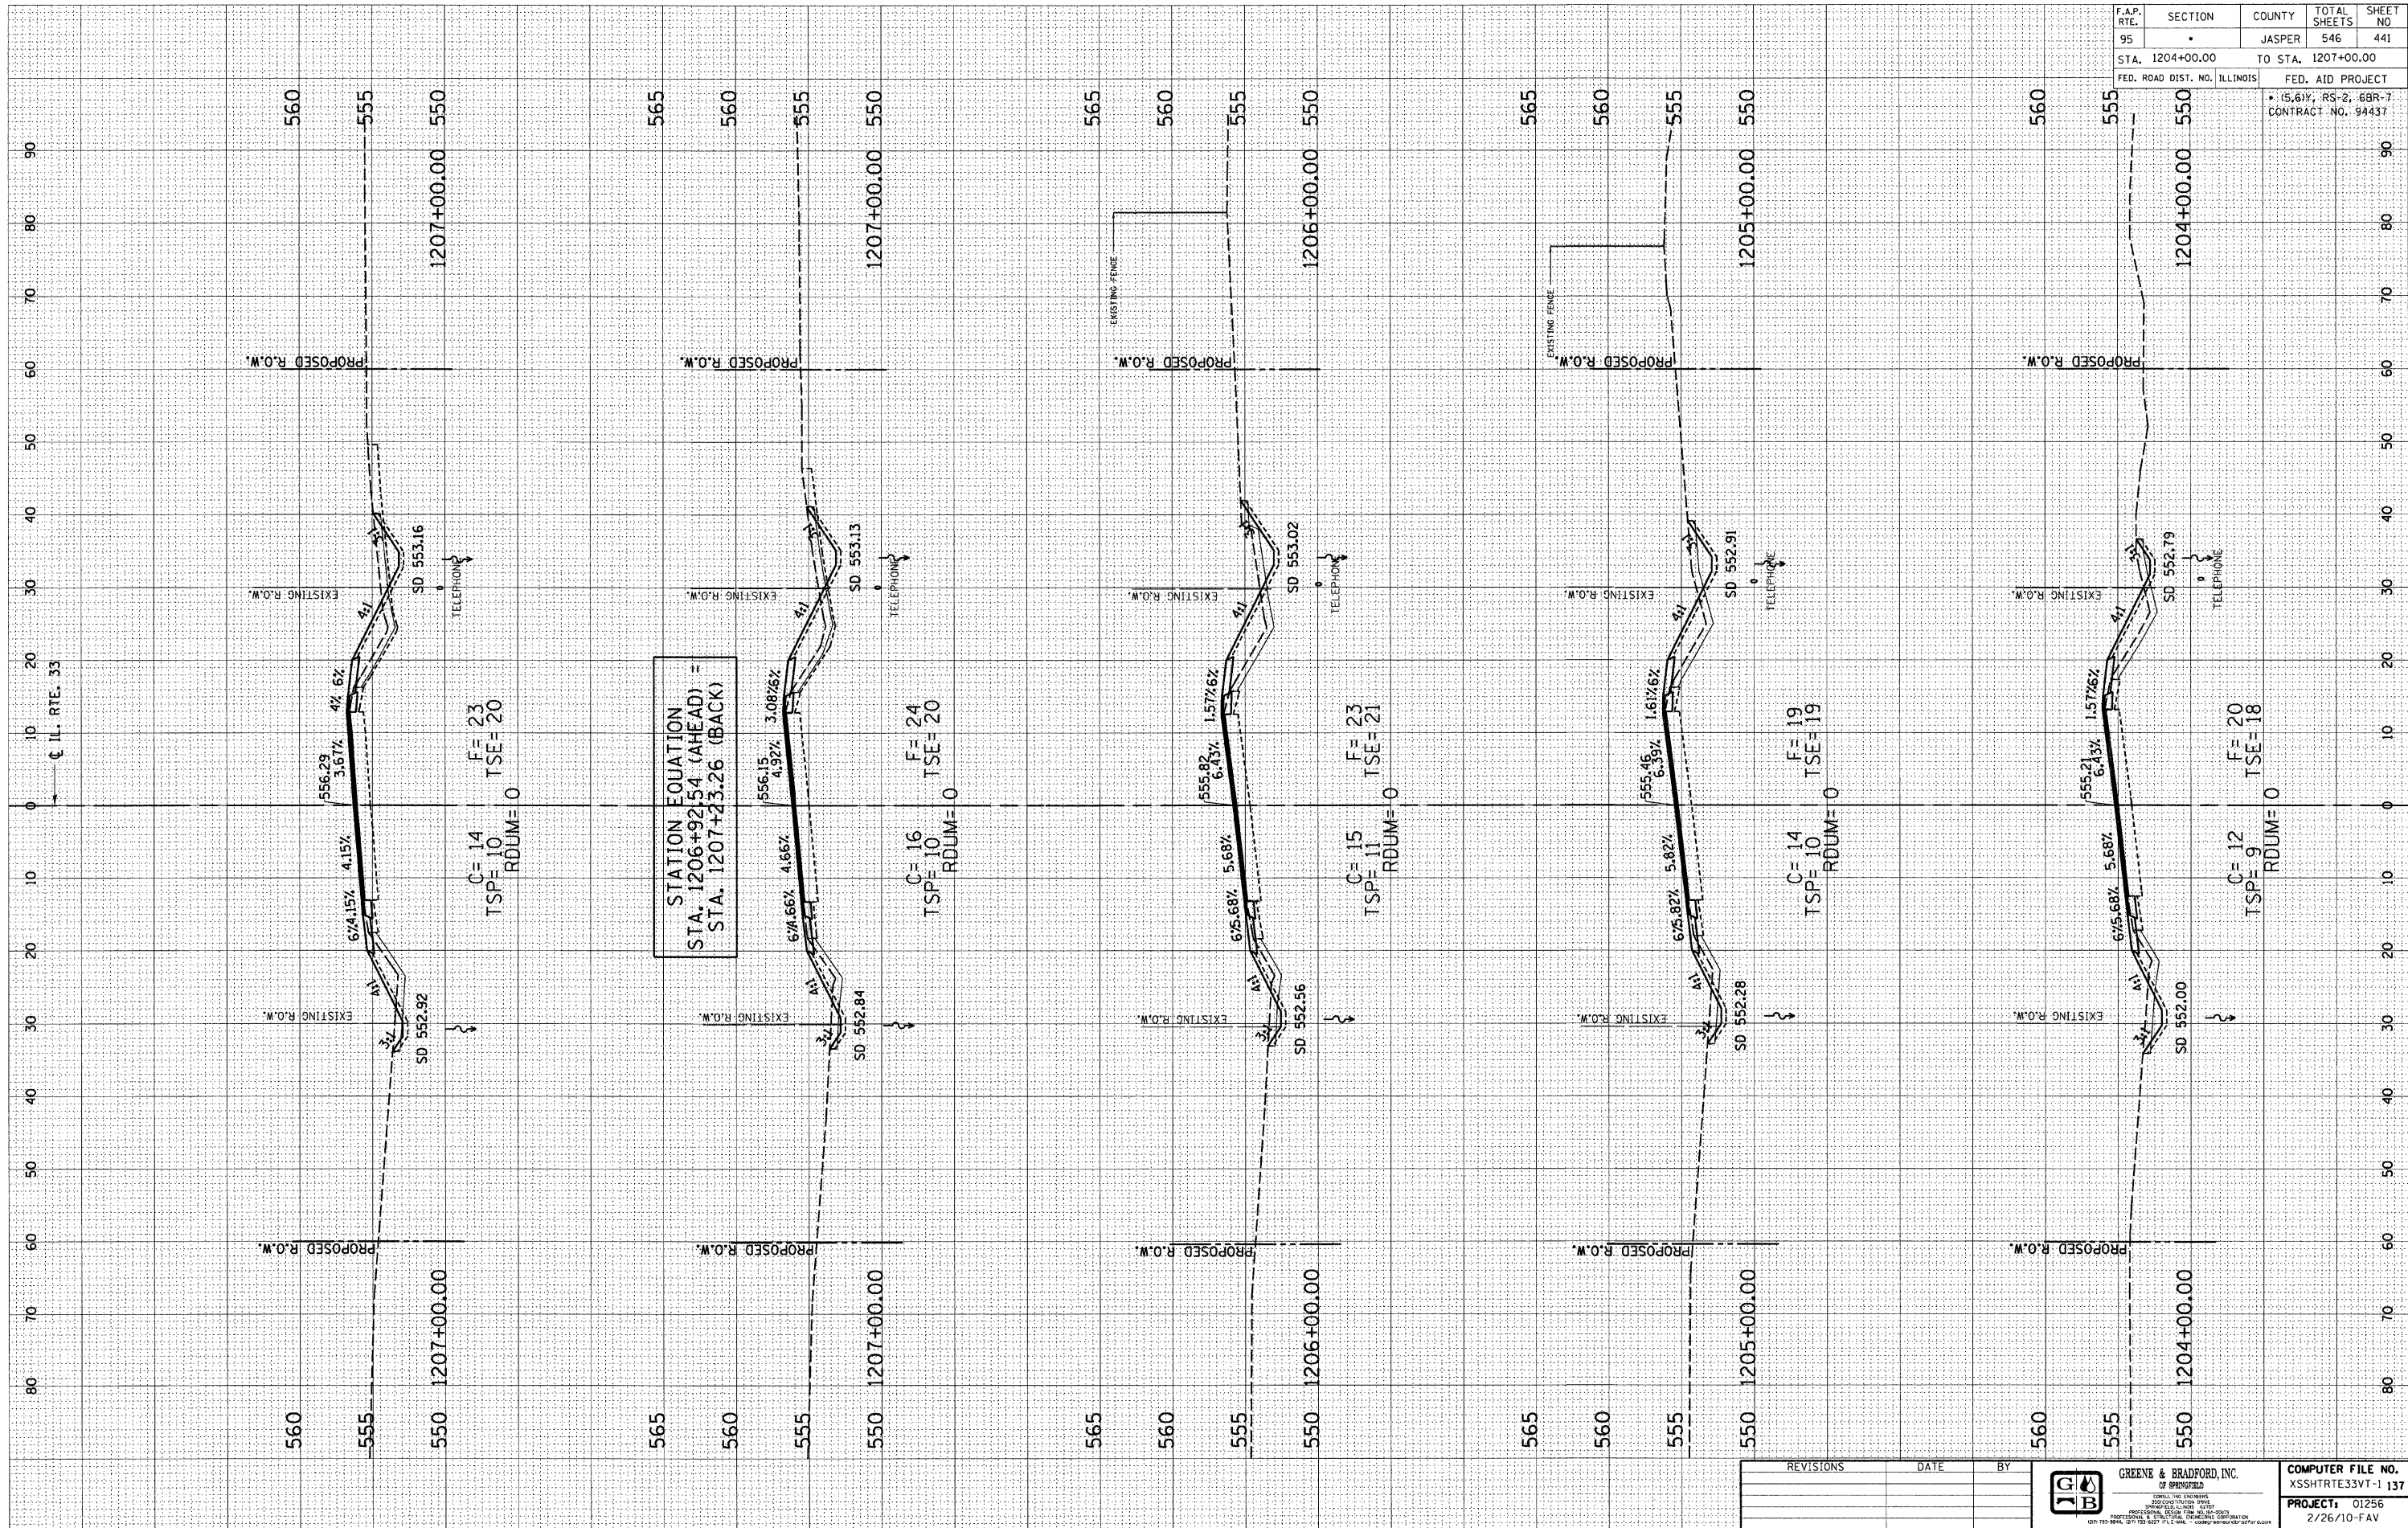

F.A.P. RTE.	SECTION	COUNTY	TOTAL SHEETS	SHEET NO.
95		JASPER	546	441
STA. 1204+00.00		TO STA. 1207+00.00		
FED. ROAD DIST. NO. ILLINOIS		FED. AID PROJECT		
* 5,614, RS-2, 6BR-7 CONTRACT NO. 94437				

REVISIONS	DATE	BY

GREENE & BRADFORD, INC.  
 OF SPRINGFIELD  
 PROFESSIONAL ENGINEERS  
 LICENSE NO. 12120  
 PROJECT: 01256  
 2/26/10-FAV

COMPUTER FILE NO.  
 XSSHTRTE33VT-1 137