


DESIGN		
INT.	DATE	REASON

CHECKS		
INT.	DATE	REASON

SURVEY		
NO.	DATE	REASON

DESIGN		
NO.	DATE	REASON

CHECKS		
NO.	DATE	REASON

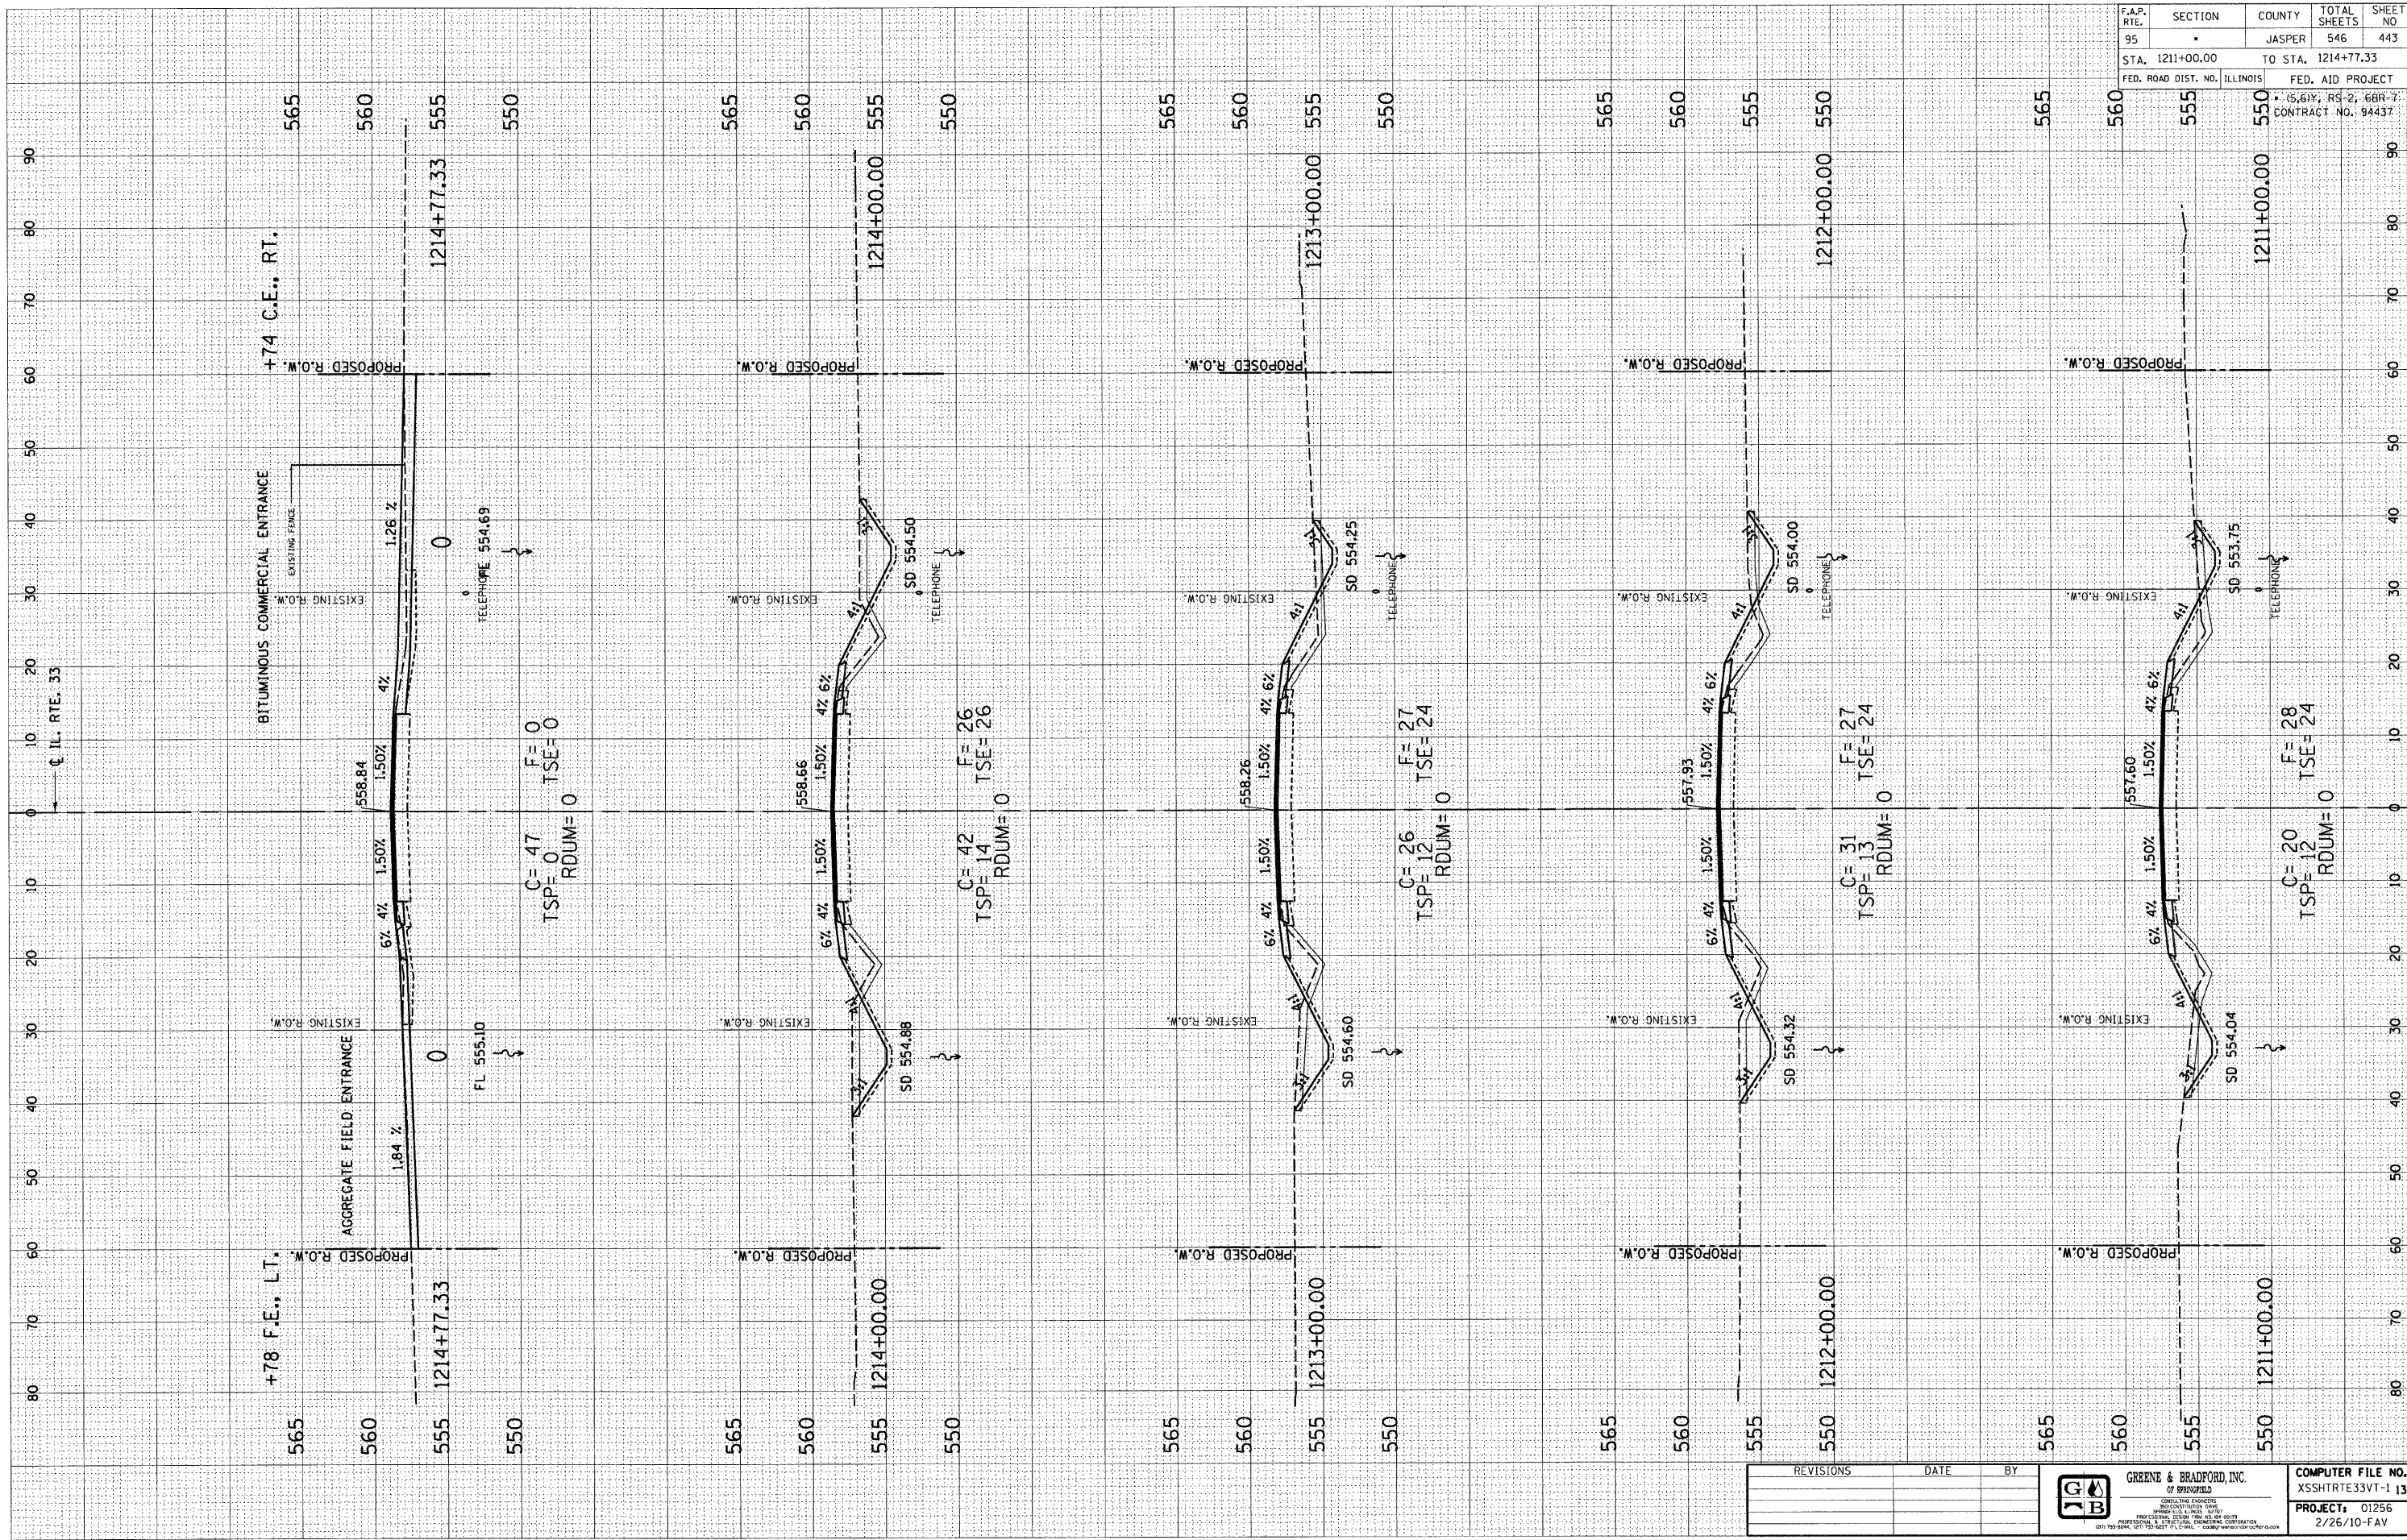

F.A.P. RTE.	SECTION	COUNTY	TOTAL SHEETS	SHEET NO.
95		JASPER	546	443
STA. 1211+00.00		TO STA. 1214+77.33		
FED. ROAD DIST. NO.		ILLINOIS		FED. AID PROJECT
15.61% RS-2, 6BR-7 CONTRACT NO. 94437				

REVISIONS	DATE	BY

GREENE & BRADFORD, INC.
 CONSULTING ENGINEERS
 OF BRADFORD

COMPUTER FILE NO. XSSHTRTE33VT-1 139
 PROJECT: 01256
 2/26/10-FAV