


F.A.P. RTE.	SECTION	COUNTY	TOTAL SHEETS	SHEET NO
95	•	JASPER	546	453
STA. 2232+50.00 TO STA. 2233+25.00			FED. AID PROJECT	
FED. ROAD DIST. NO. ILLINOIS			FED. AID PROJECT	
CONTRACT NO. 94437				

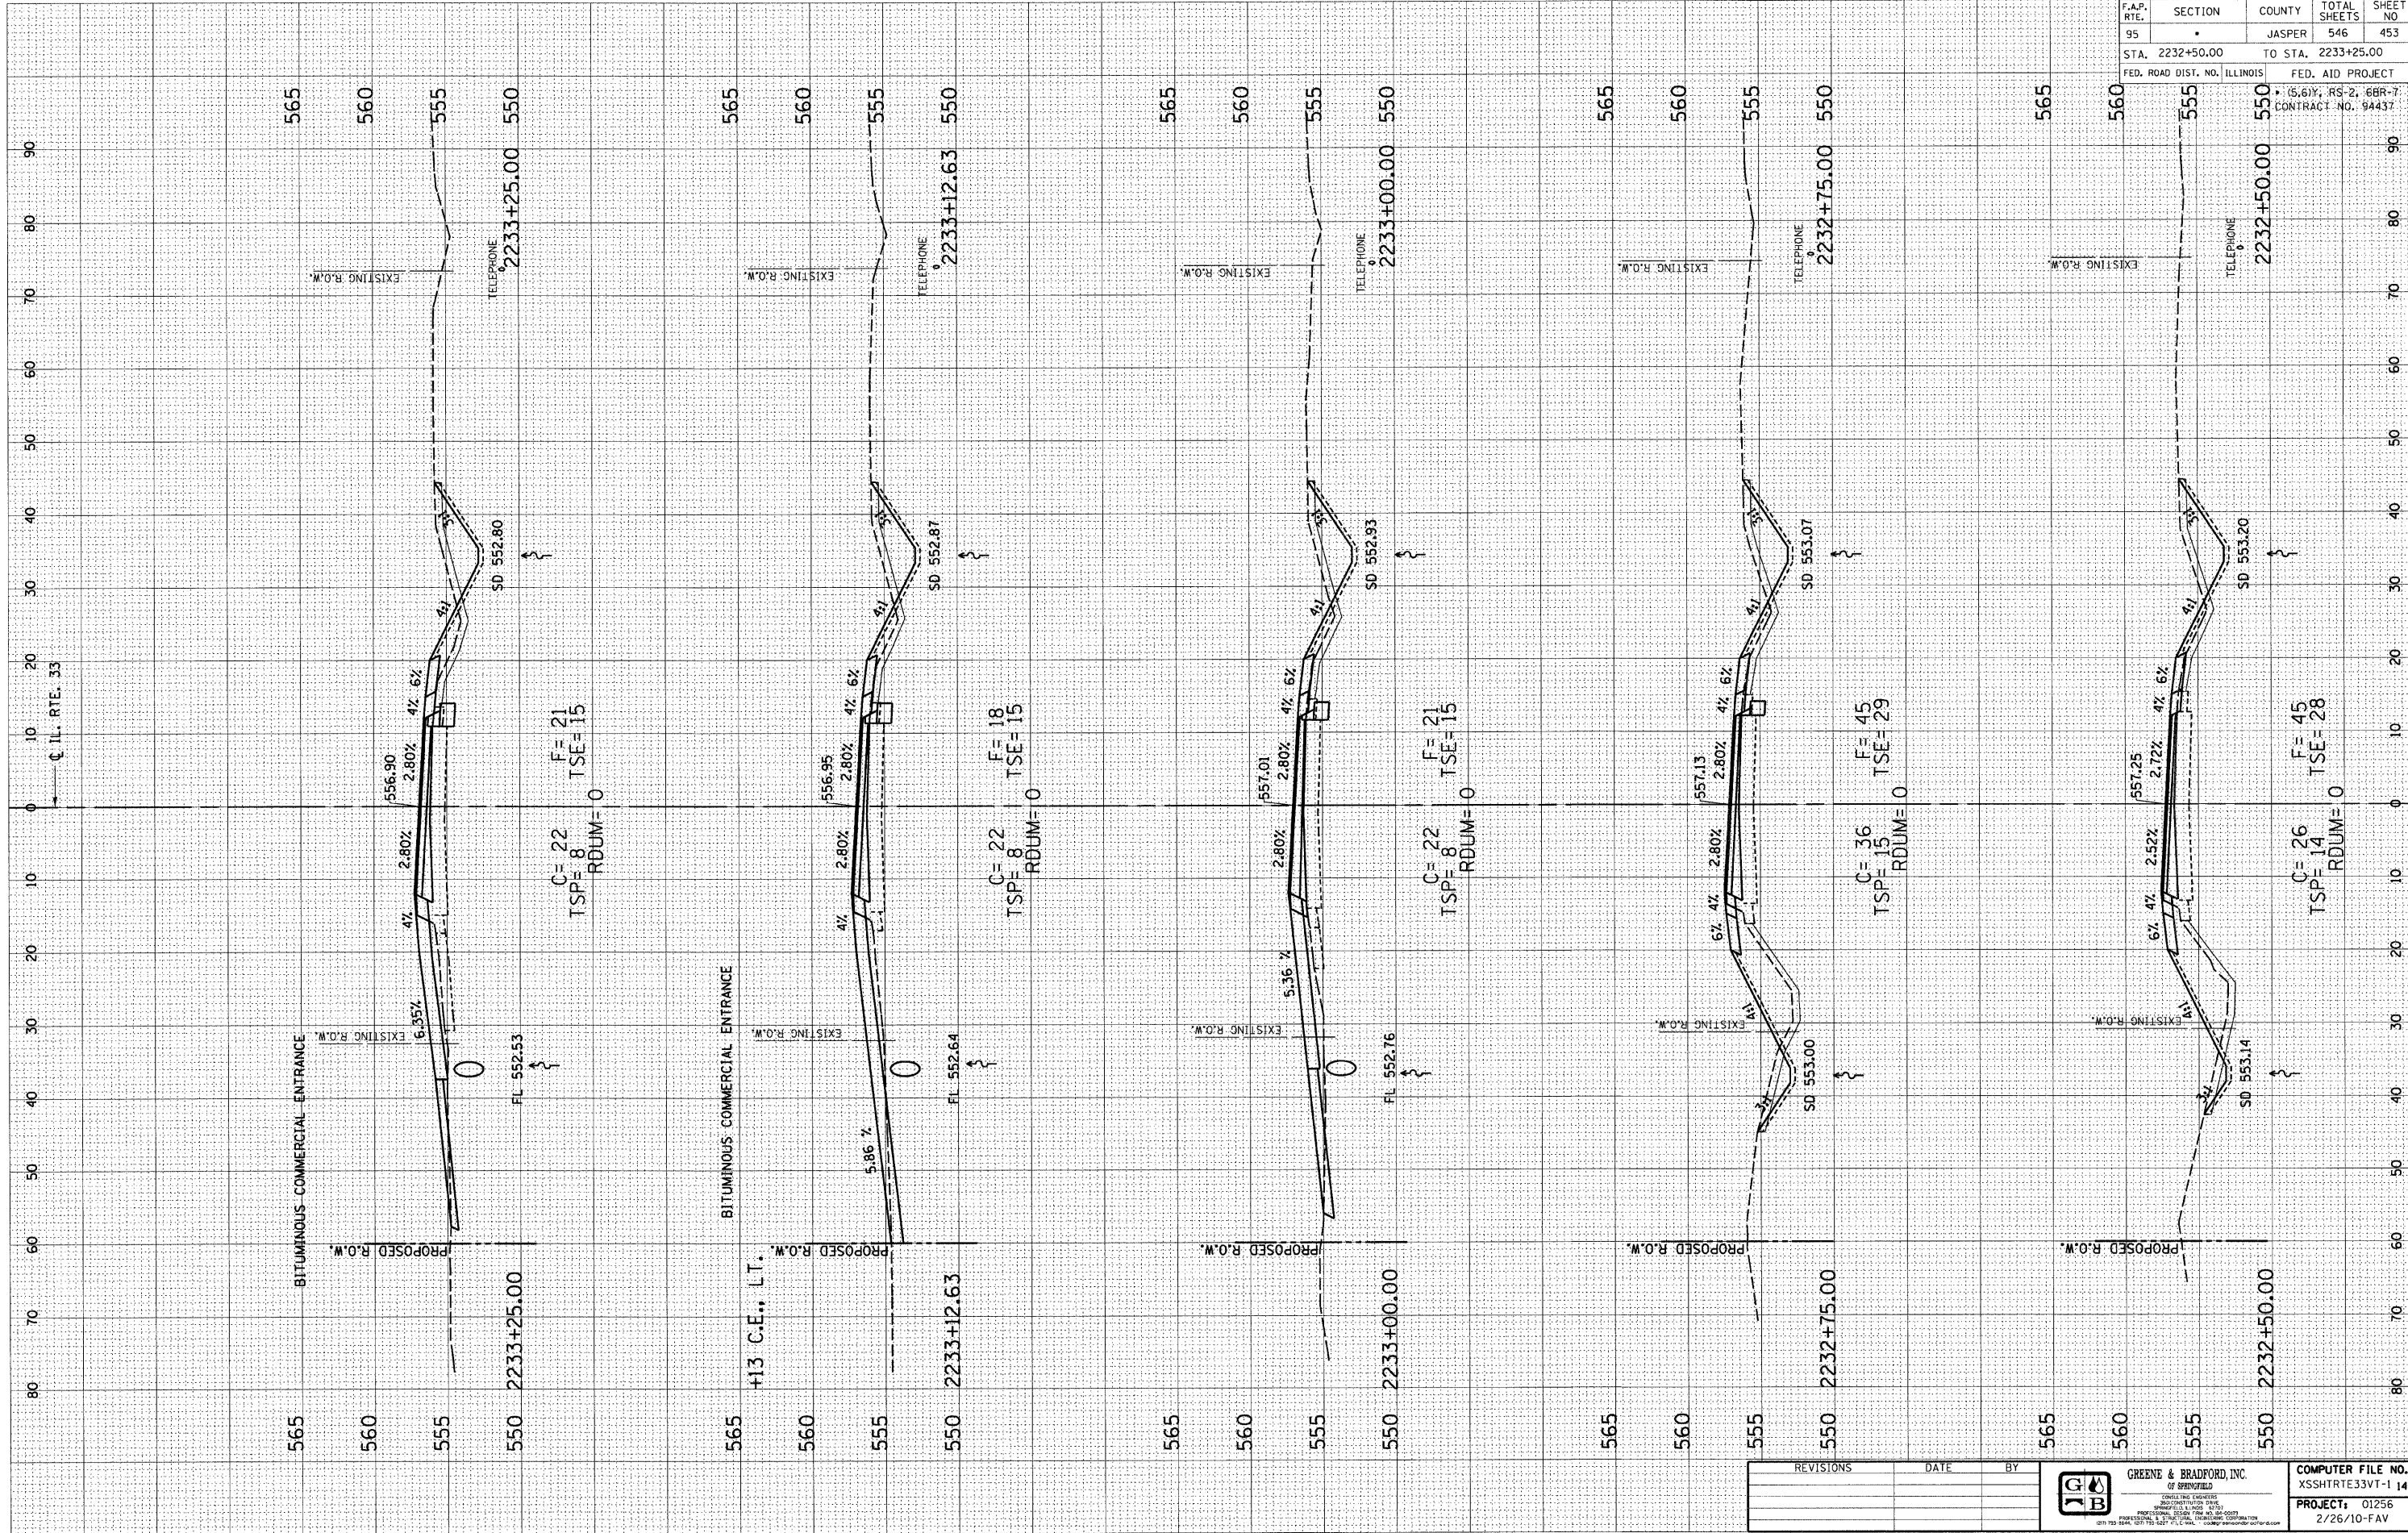

DATE	REASON

DATE	BY

DATE	NO.	REASON

DATE	BY

DATE	REASON

NO.	DATE	BY

	GREENE & BRADFORD, INC. OF SPRINGFIELD ENGINEERS, ARCHITECTS AND SURVEYORS PROFESSIONAL DESIGN FIRM NO. 03121007 1214 N. STATE ST. SPRINGFIELD, ILL. 62760	COMPUTER FILE NO. XSSHTRTE33VT-1 149 PROJECT: 01256 2/26/10-FAV
---	--	--