

DESIGN		
INT.	DATE	REASON


BY		DATE

PLOTS & CHECKS		
INT.	DATE	REASON

BY		DATE

CHECKS		
INT.	DATE	REASON

F.A.P. RTE.	SECTION	COUNTY	TOTAL SHEETS	SHEET NO
95		JASPER	546	456
STA. 2235+75.00		TO STA. 2236+75.00		
FED. ROAD DIST. NO.		ILLINOIS		
		FED. AID PROJECT		
		• 15.61Y, RS-2, GBR-7		
		CONTRACT NO. 94437		

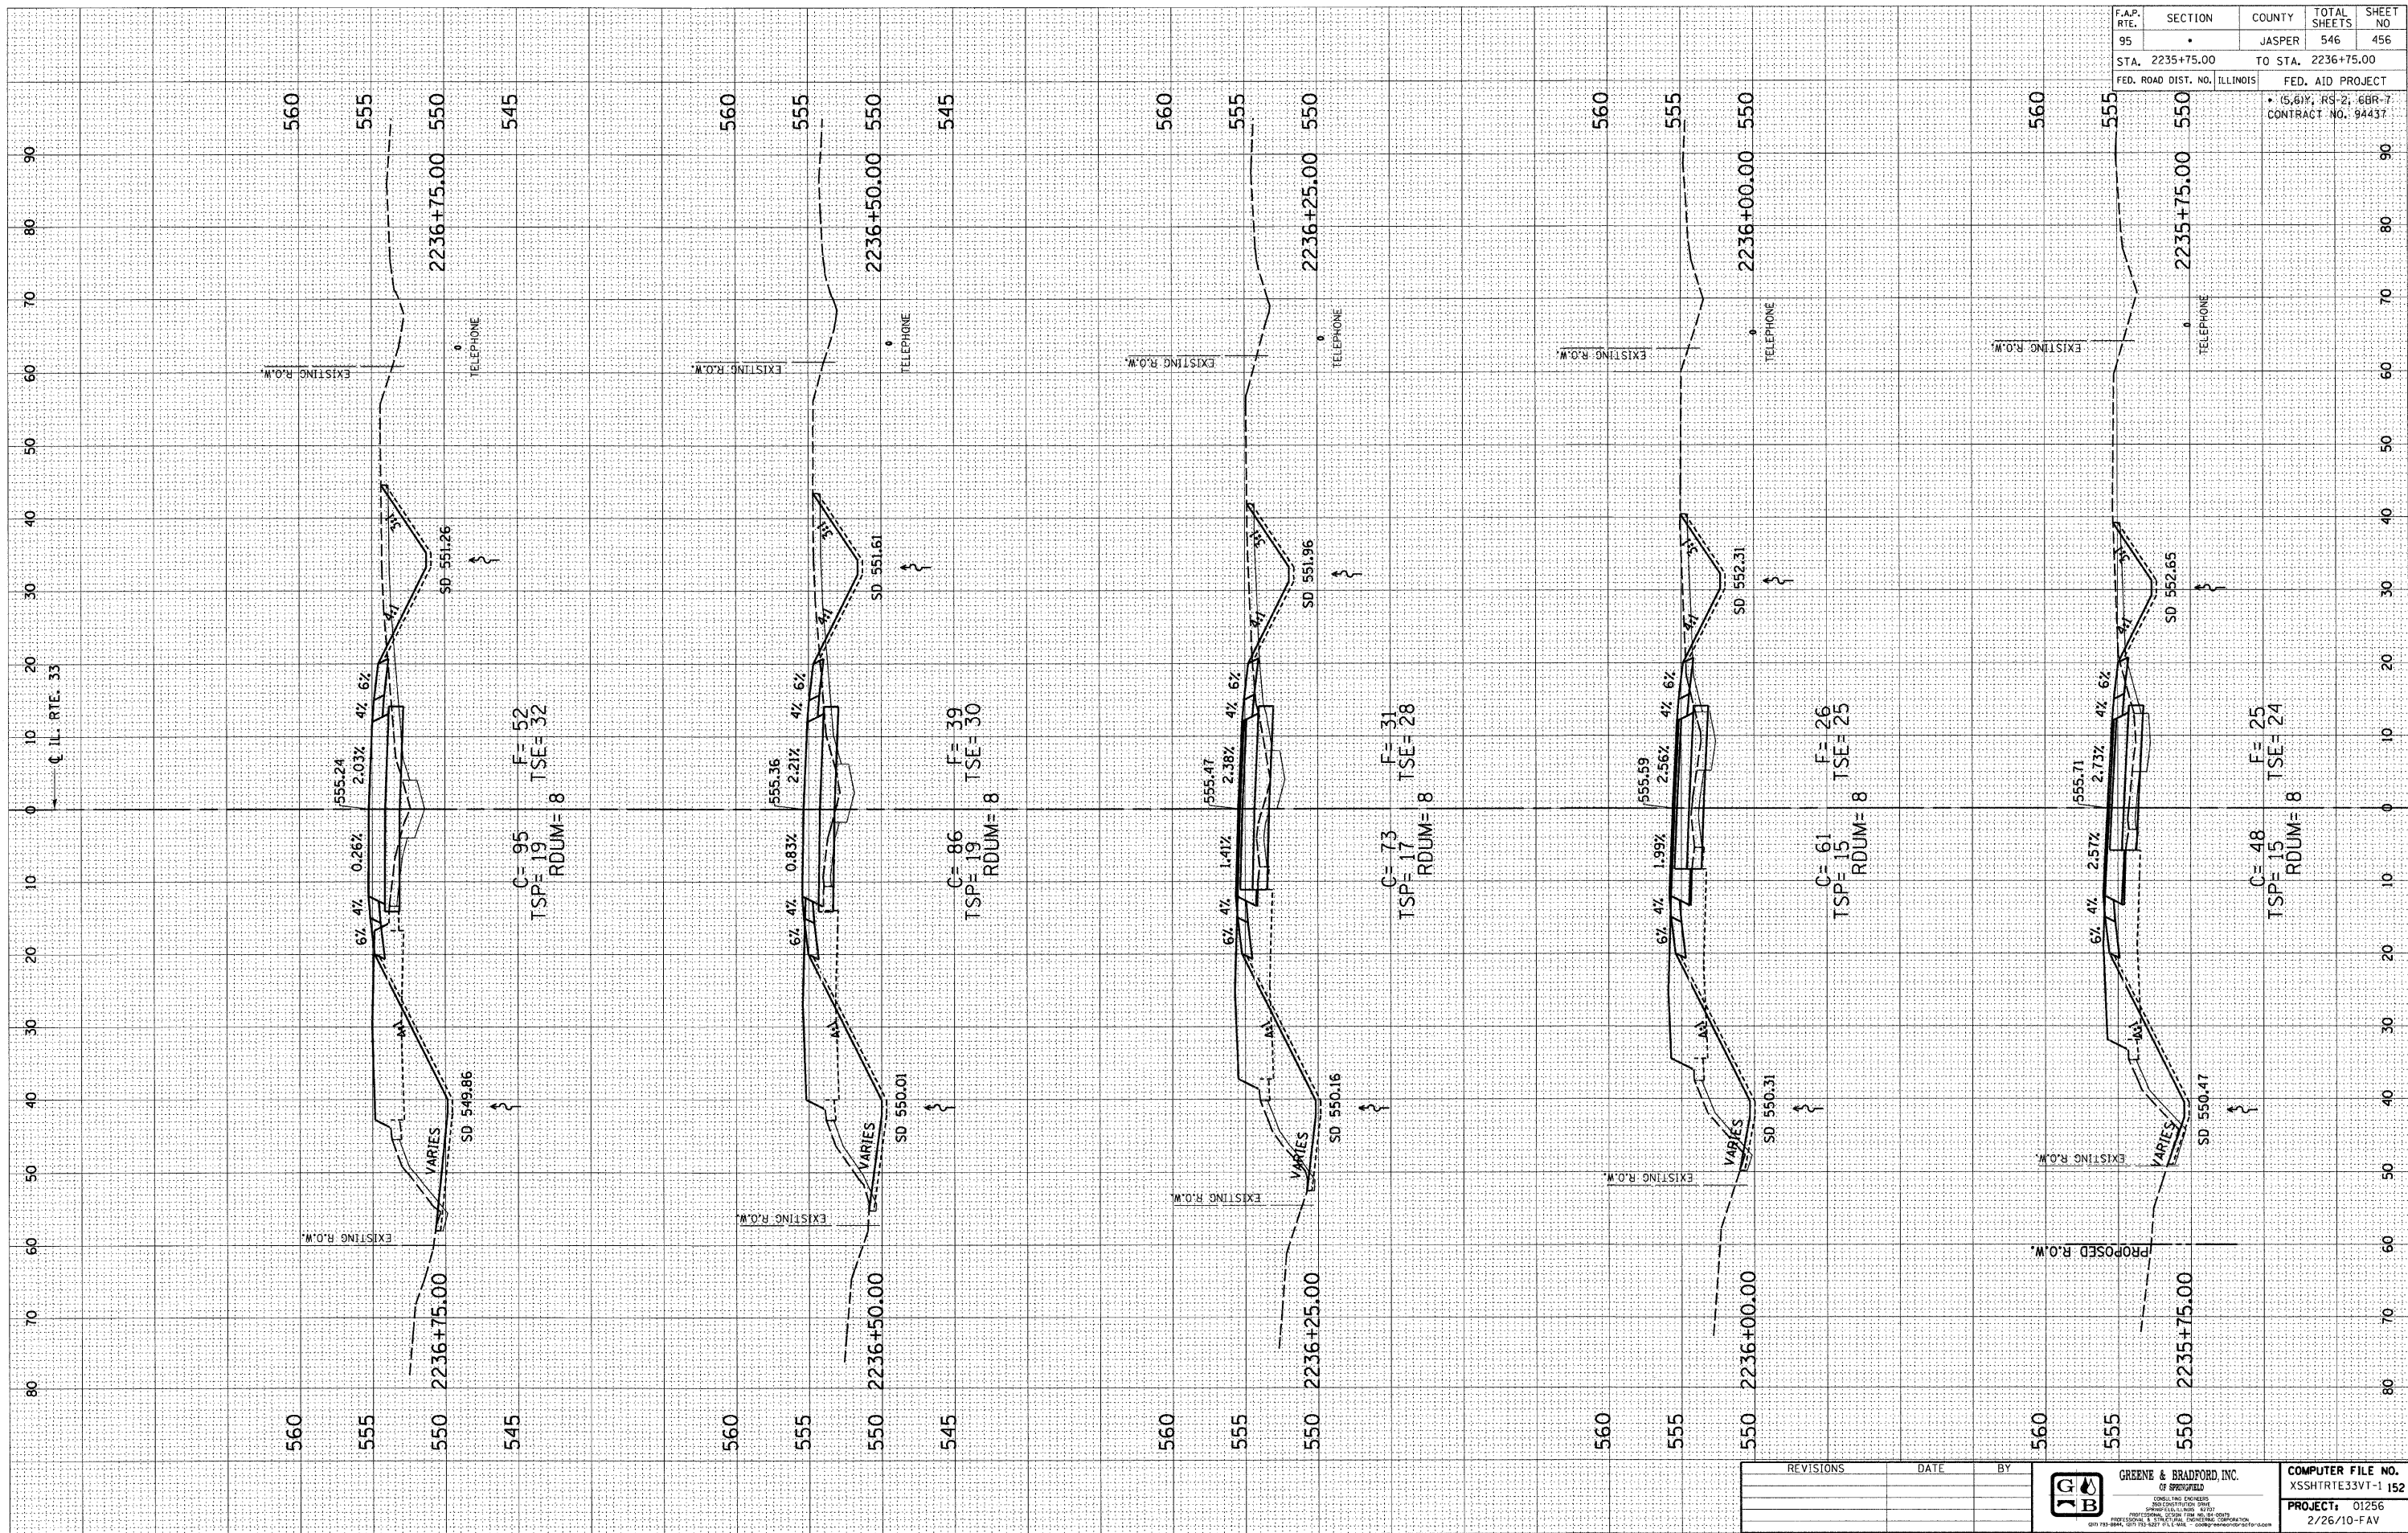

REVISIONS	DATE	BY

**GREENE & BRADFORD, INC.**  
CONSULTING ENGINEERS  
2100 NORTH SHAWANEE AVENUE  
SPRINGFIELD, ILLINOIS 62777  
TELEPHONE: 217-223-1100 FAX: 217-223-1101  
WWW.GREENE-AND-BRADFORD.COM

COMPUTER FILE NO. XSSHTRTE33VT-1 152  
PROJECT: 01256  
2/26/10-FAV