


DESIGN		
INT.	DATE	REASON

BY		DATE	

PLOTS & CHECKS		
INT.	DATE	REASON

BY		DATE	

CHECKS		
INT.	DATE	REASON

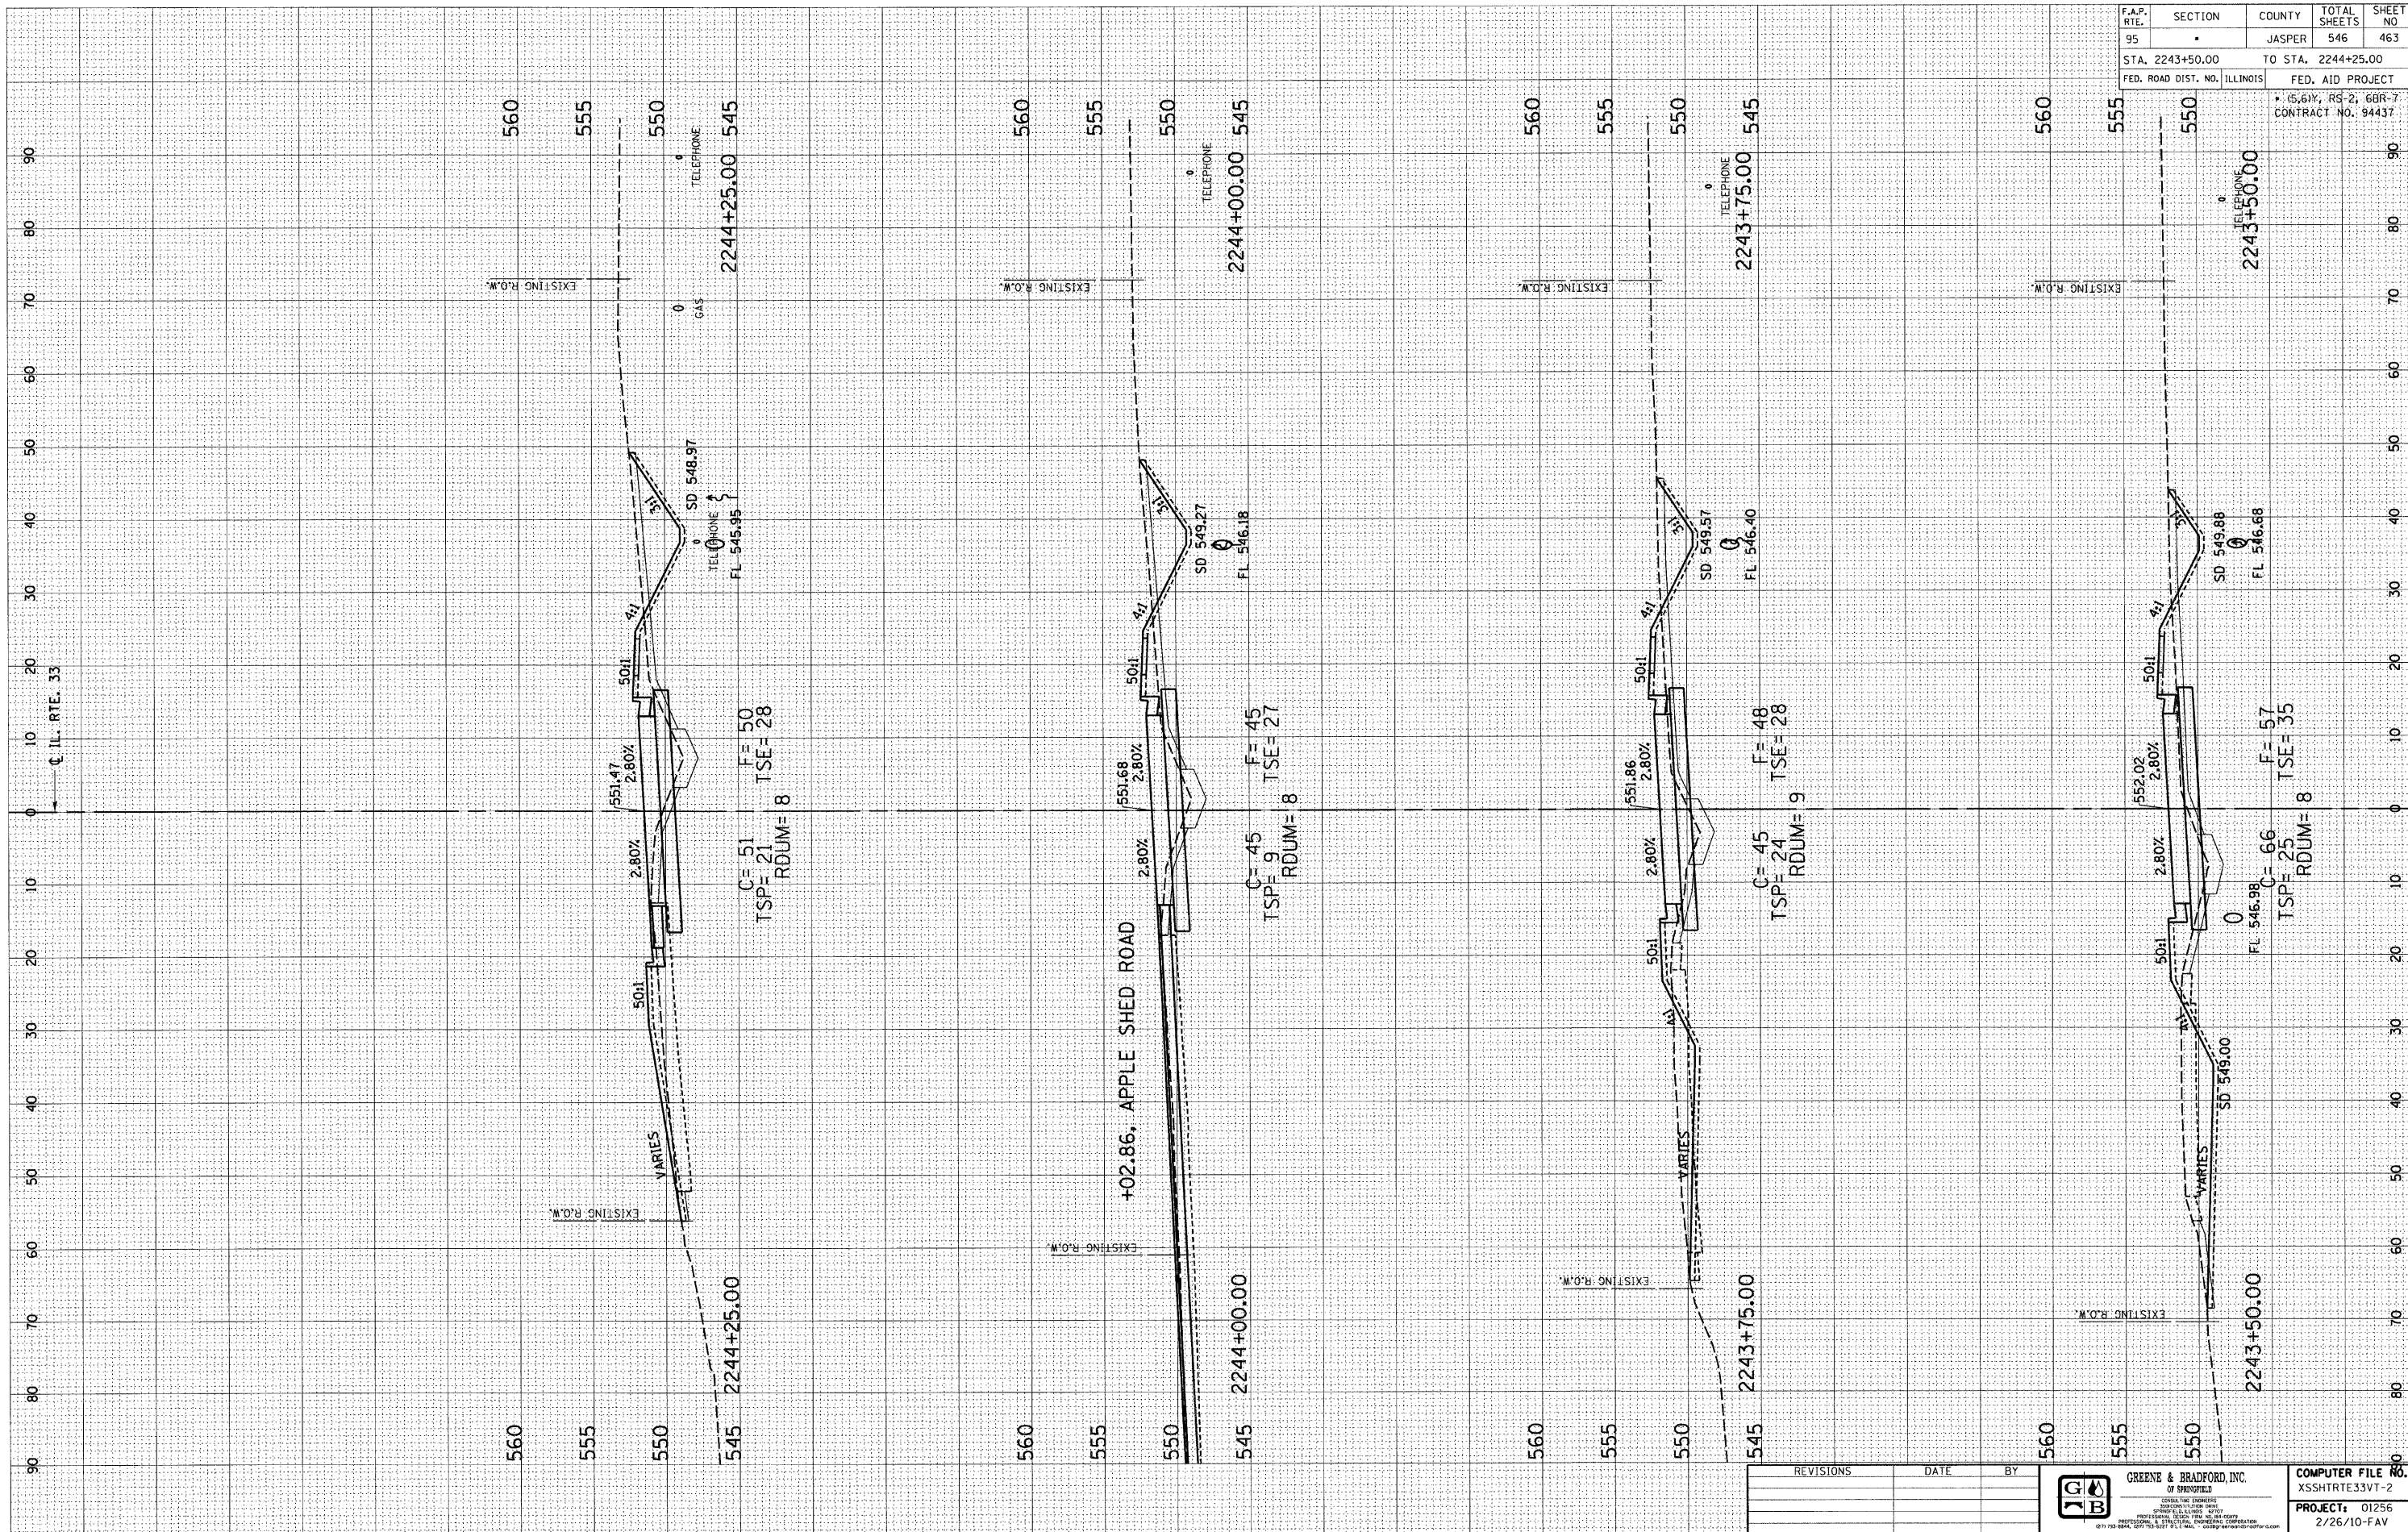

F.A.P. RTE.	SECTION	COUNTY	TOTAL SHEETS	SHEET NO
95		JASPER	546	463
STA. 2243+50.00		TO STA. 2244+25.00		
FED. ROAD DIST. NO. ILLINOIS		FED. AID PROJECT		
* 5.61V, RS-2, 6BR-7 CONTRACT NO. 94437				

REVISIONS	DATE	BY

GREENE & BRADFORD, INC.
OF BRADFORD

REGISTERED PROFESSIONAL ENGINEERS
ILLINOIS LICENSE NO. 02156
PROFESSIONAL ENGINEER, CIVIL
1911 N. WASHINGTON ST., CHICAGO, ILL. 60610
© 1998 GREENE & BRADFORD, INC.

COMPUTER FILE NO.
XSSHTRTE33VT-2

PROJECT: 01256
2/26/10-FAV