

| DESIGN | | |
|--------|------|--------|
| INT. | DATE | REASON |
| | | |
| | | |
| | | |
| | | |
| | | |
| | | |
| | | |


| DATE | BY | REASON |
|------|----|--------|
| | | |
| | | |
| | | |
| | | |

| CHECKS | | |
|--------|------|--------|
| INT. | DATE | REASON |
| | | |
| | | |
| | | |
| | | |
| | | |
| | | |
| | | |
| | | |

| DATE | BY | REASON |
|------|----|--------|
| | | |
| | | |
| | | |
| | | |

| CHECKS | | |
|--------|------|--------|
| INT. | DATE | REASON |
| | | |
| | | |
| | | |
| | | |
| | | |
| | | |
| | | |
| | | |

| F.A.P. RTE. | SECTION | COUNTY | TOTAL SHEETS | SHEET NO |
|------------------------------|---------|--------------------|--------------|----------|
| 95 | • | JASPER | 546 | 464 |
| STA. 2244+50.00 | | TO STA. 2245+25.00 | | |
| FED. ROAD DIST. NO. ILLINOIS | | FED. AID PROJECT | | |

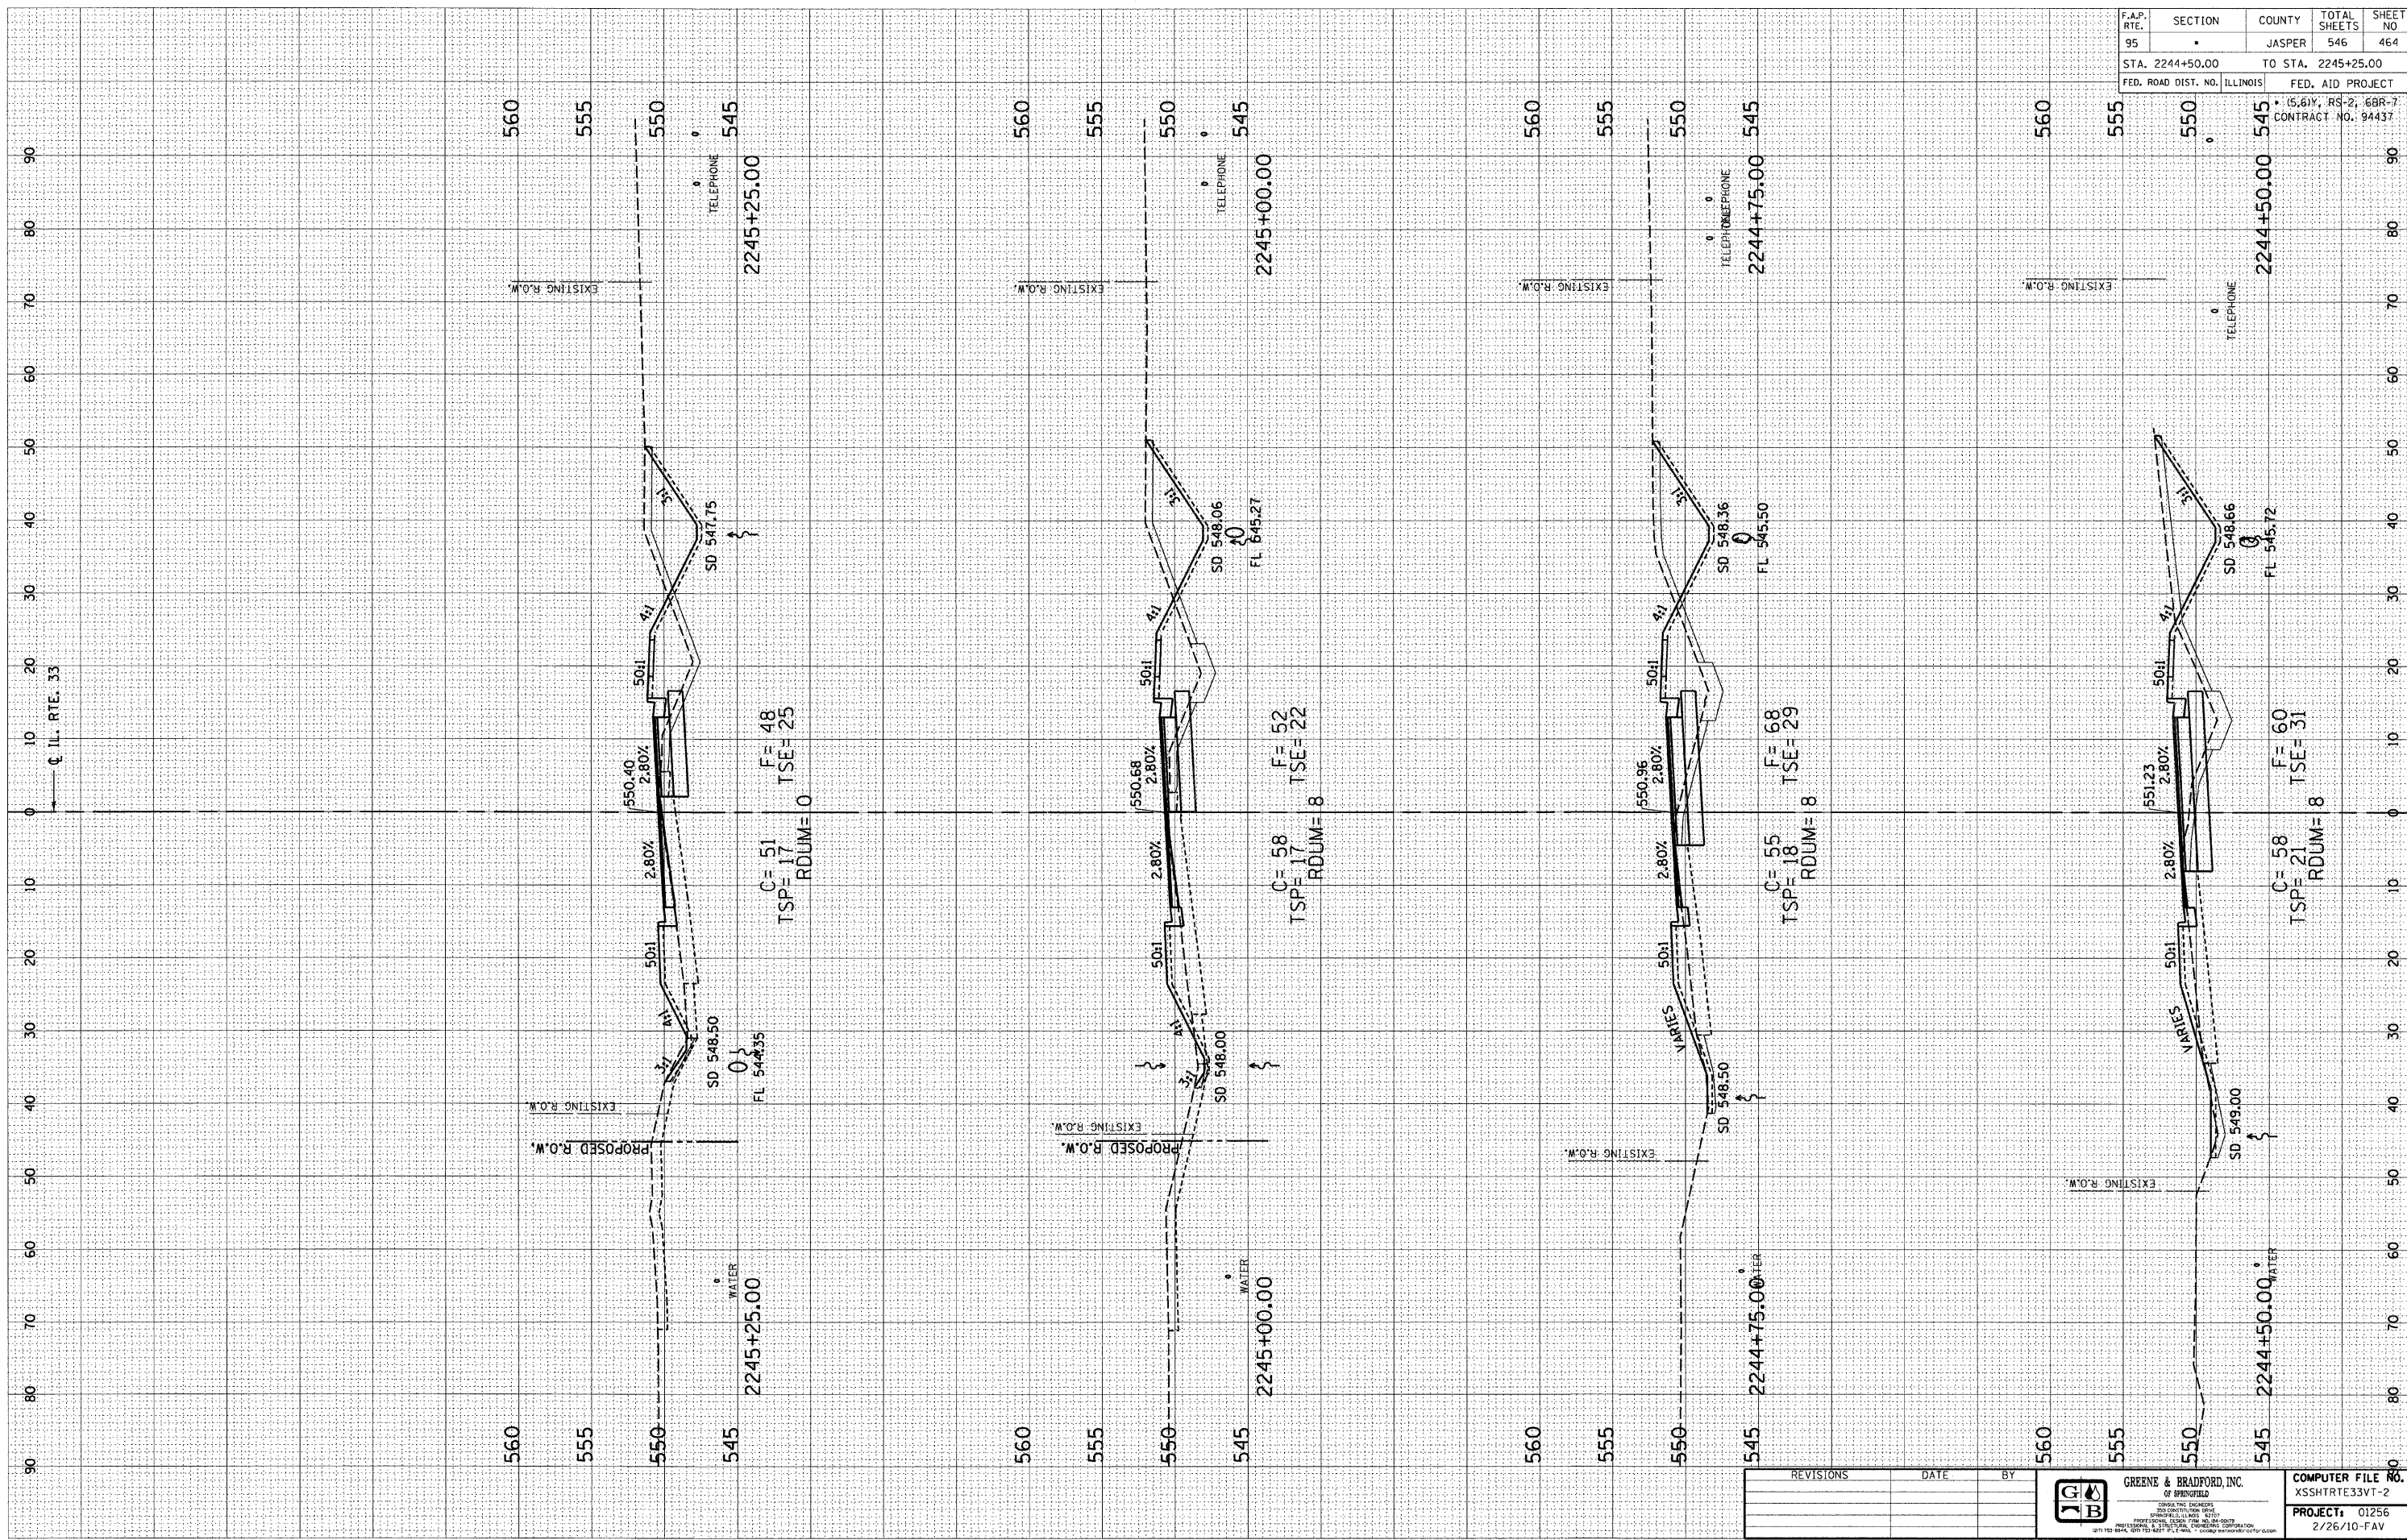

E-XSEC 2:1 06/09/03

| REVISIONS | DATE | BY |
|-----------|------|----|
| | | |
| | | |
| | | |

GREENE & BRADFORD, INC.
 OF SPRINGFIELD
 REGISTERED PROFESSIONAL ENGINEERS
 STATE OF ILLINOIS No. 0576

COMPUTER FILE NO. XSSHTRTE33VT-2
 PROJECT: 01256
 2/26/10-FAV

F.A.P. ROUTE 95 (IL RTE. 33) JASPER COUNTY