

DESIGN		
INT.	DATE	REASON


BY		DATE

PILOTS & CHECKS			
INT.	DATE	NO.	REASON

BY		DATE

CHECKS		
INT.	DATE	REASON

F.A.P. RTE.	SECTION	COUNTY	TOTAL SHEETS	SHEET NO
95		JASPER	546	465
STA. 2245+50.00		TO STA. 2246+25.00		
FED. ROAD DIST. NO. ILLINOIS		FED. AID PROJECT		
CONTRACT NO. 94437				

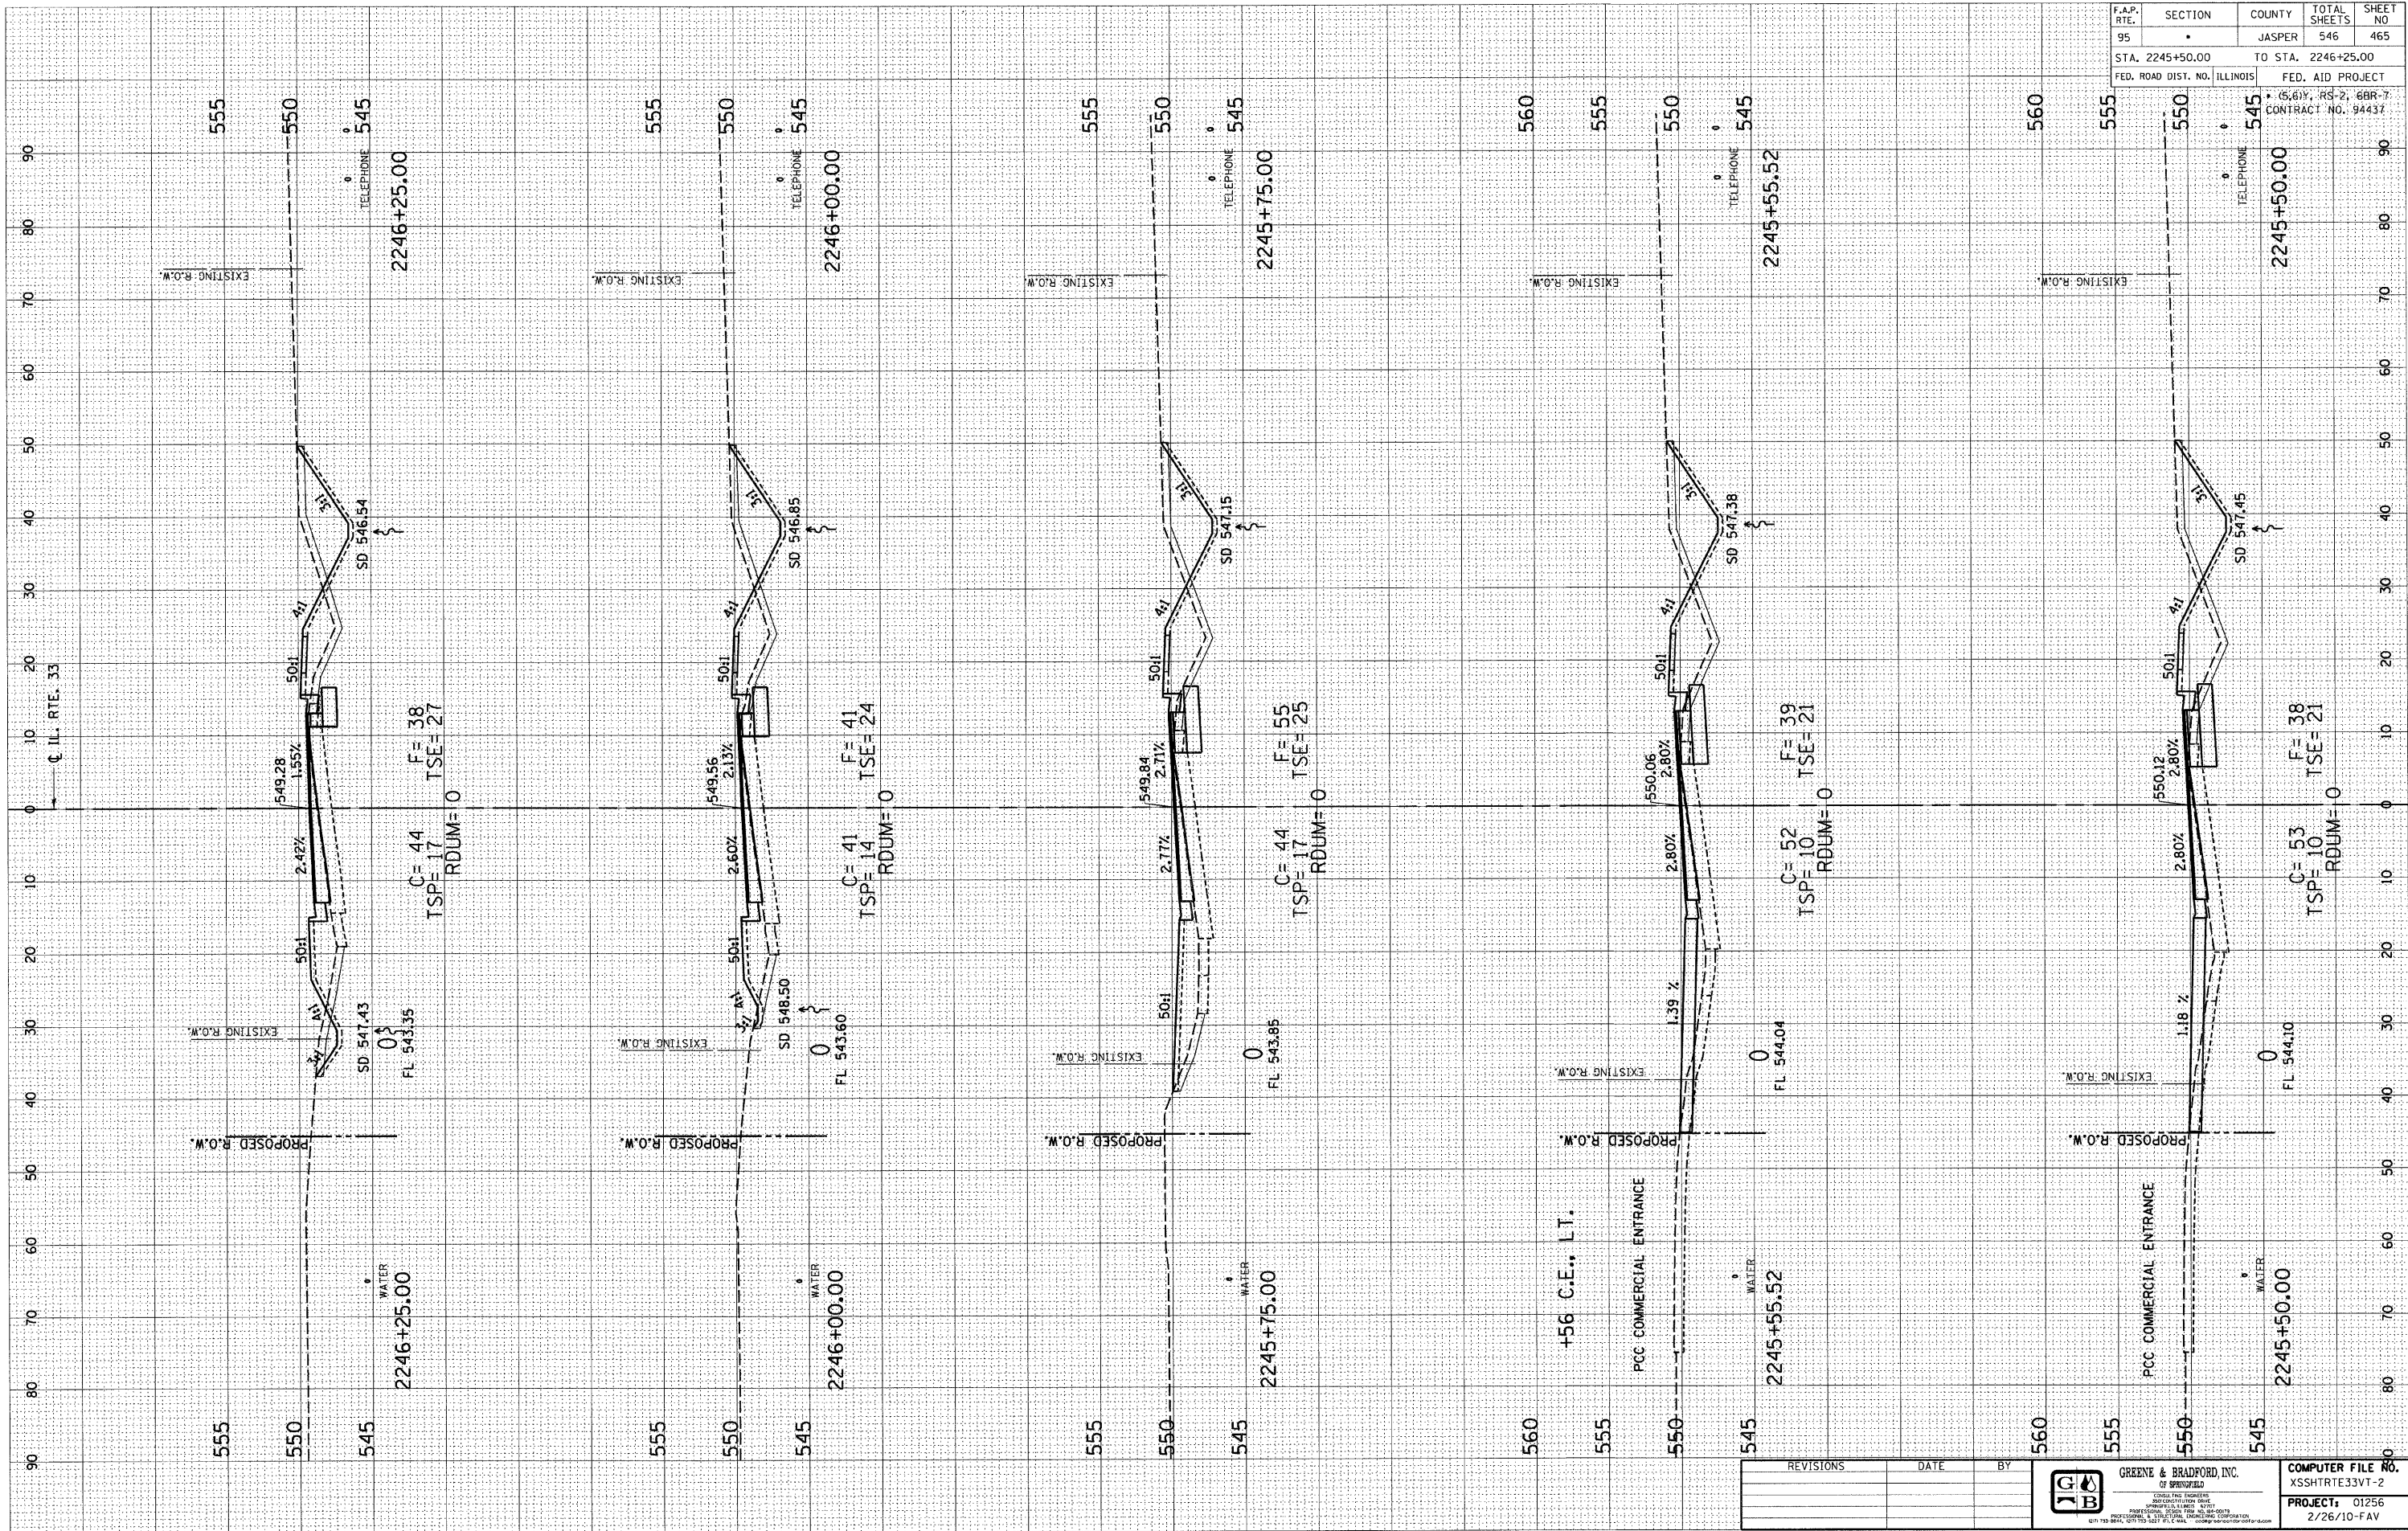

E-XSEC 21 06/09/03

F.A.P. ROUTE 95 (IL RTE. 33) JASPER COUNTY

REVISIONS	DATE	BY


GREENE & BRADFORD, INC.
 OF SPRINGFIELD
 REGISTERED PROFESSIONAL ENGINEERS
 STATE OF ILLINOIS
 LICENSE NO. 02156
 PROJECT: 01256
 2/26/10-FAV

COMPUTER FILE NO.
 XSSHTRIE33VT-2
 PROJECT: 01256
 2/26/10-FAV