

DESIGN		
INT.	DATE	REASON


BY		DATE

CHECKS		
INT.	DATE	REASON

BY		DATE

CHECKS		
INT.	DATE	REASON

F.A.P. RTE.	SECTION	COUNTY	TOTAL SHEETS	SHEET NO.
95	.	JASPER	546	469B
STA. 1251+00.00		TO STA. 1252+00.00		
FED. ROAD DIST. NO. ILLINOIS		FED. AID PROJECT		
		CONTRACT NO. 94437		

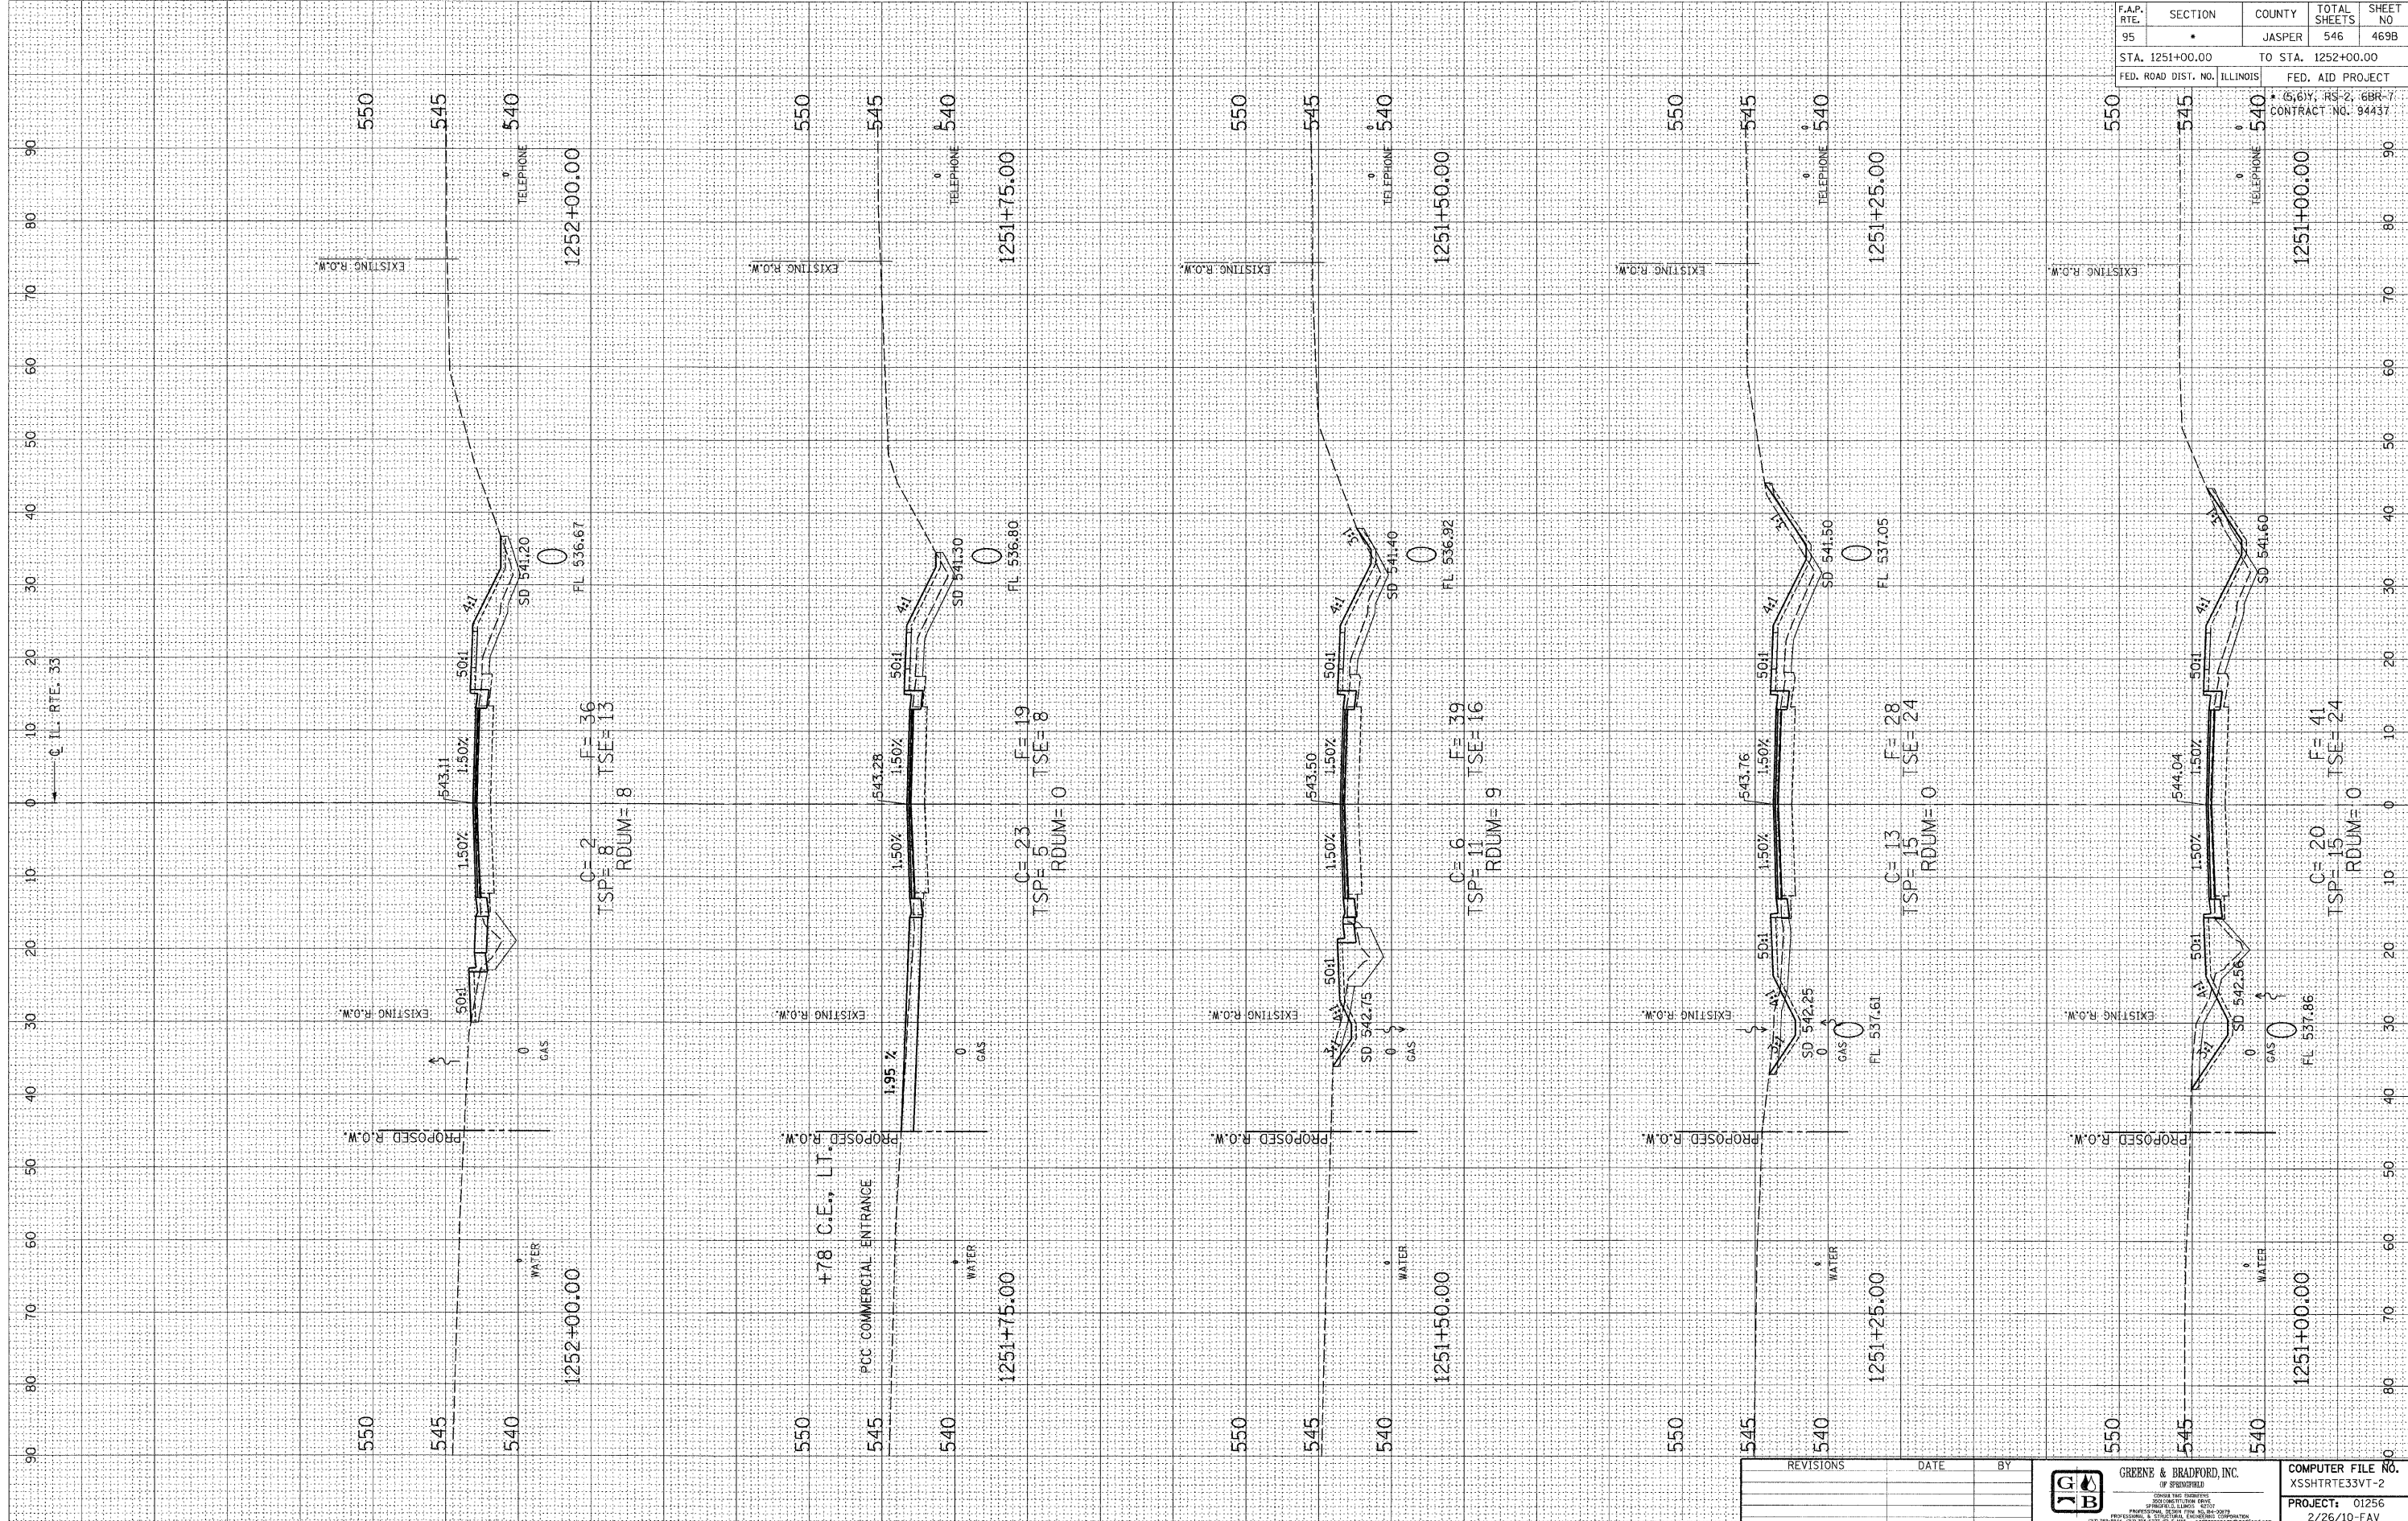

REVISIONS	DATE	BY


GREENE & BRADFORD, INC.
 OF SPRINGFIELD
 REGISTERED PROFESSIONAL ENGINEERS
 PROFESSIONAL ENGINEERING CORPORATION
 (201) 799-8844, (417) 793-4227, FAX (417) 799-8844

COMPUTER FILE NO. XSSHTRTE33VT-2
PROJECT: 01256
2/26/10-FAV