


DESIGN		
INT.	DATE	REASON

BY		DATE

PLOTS & CHECKS			
INT.	DATE	NO.	REASON

BY		DATE

CHECKS		
INT.	DATE	REASON

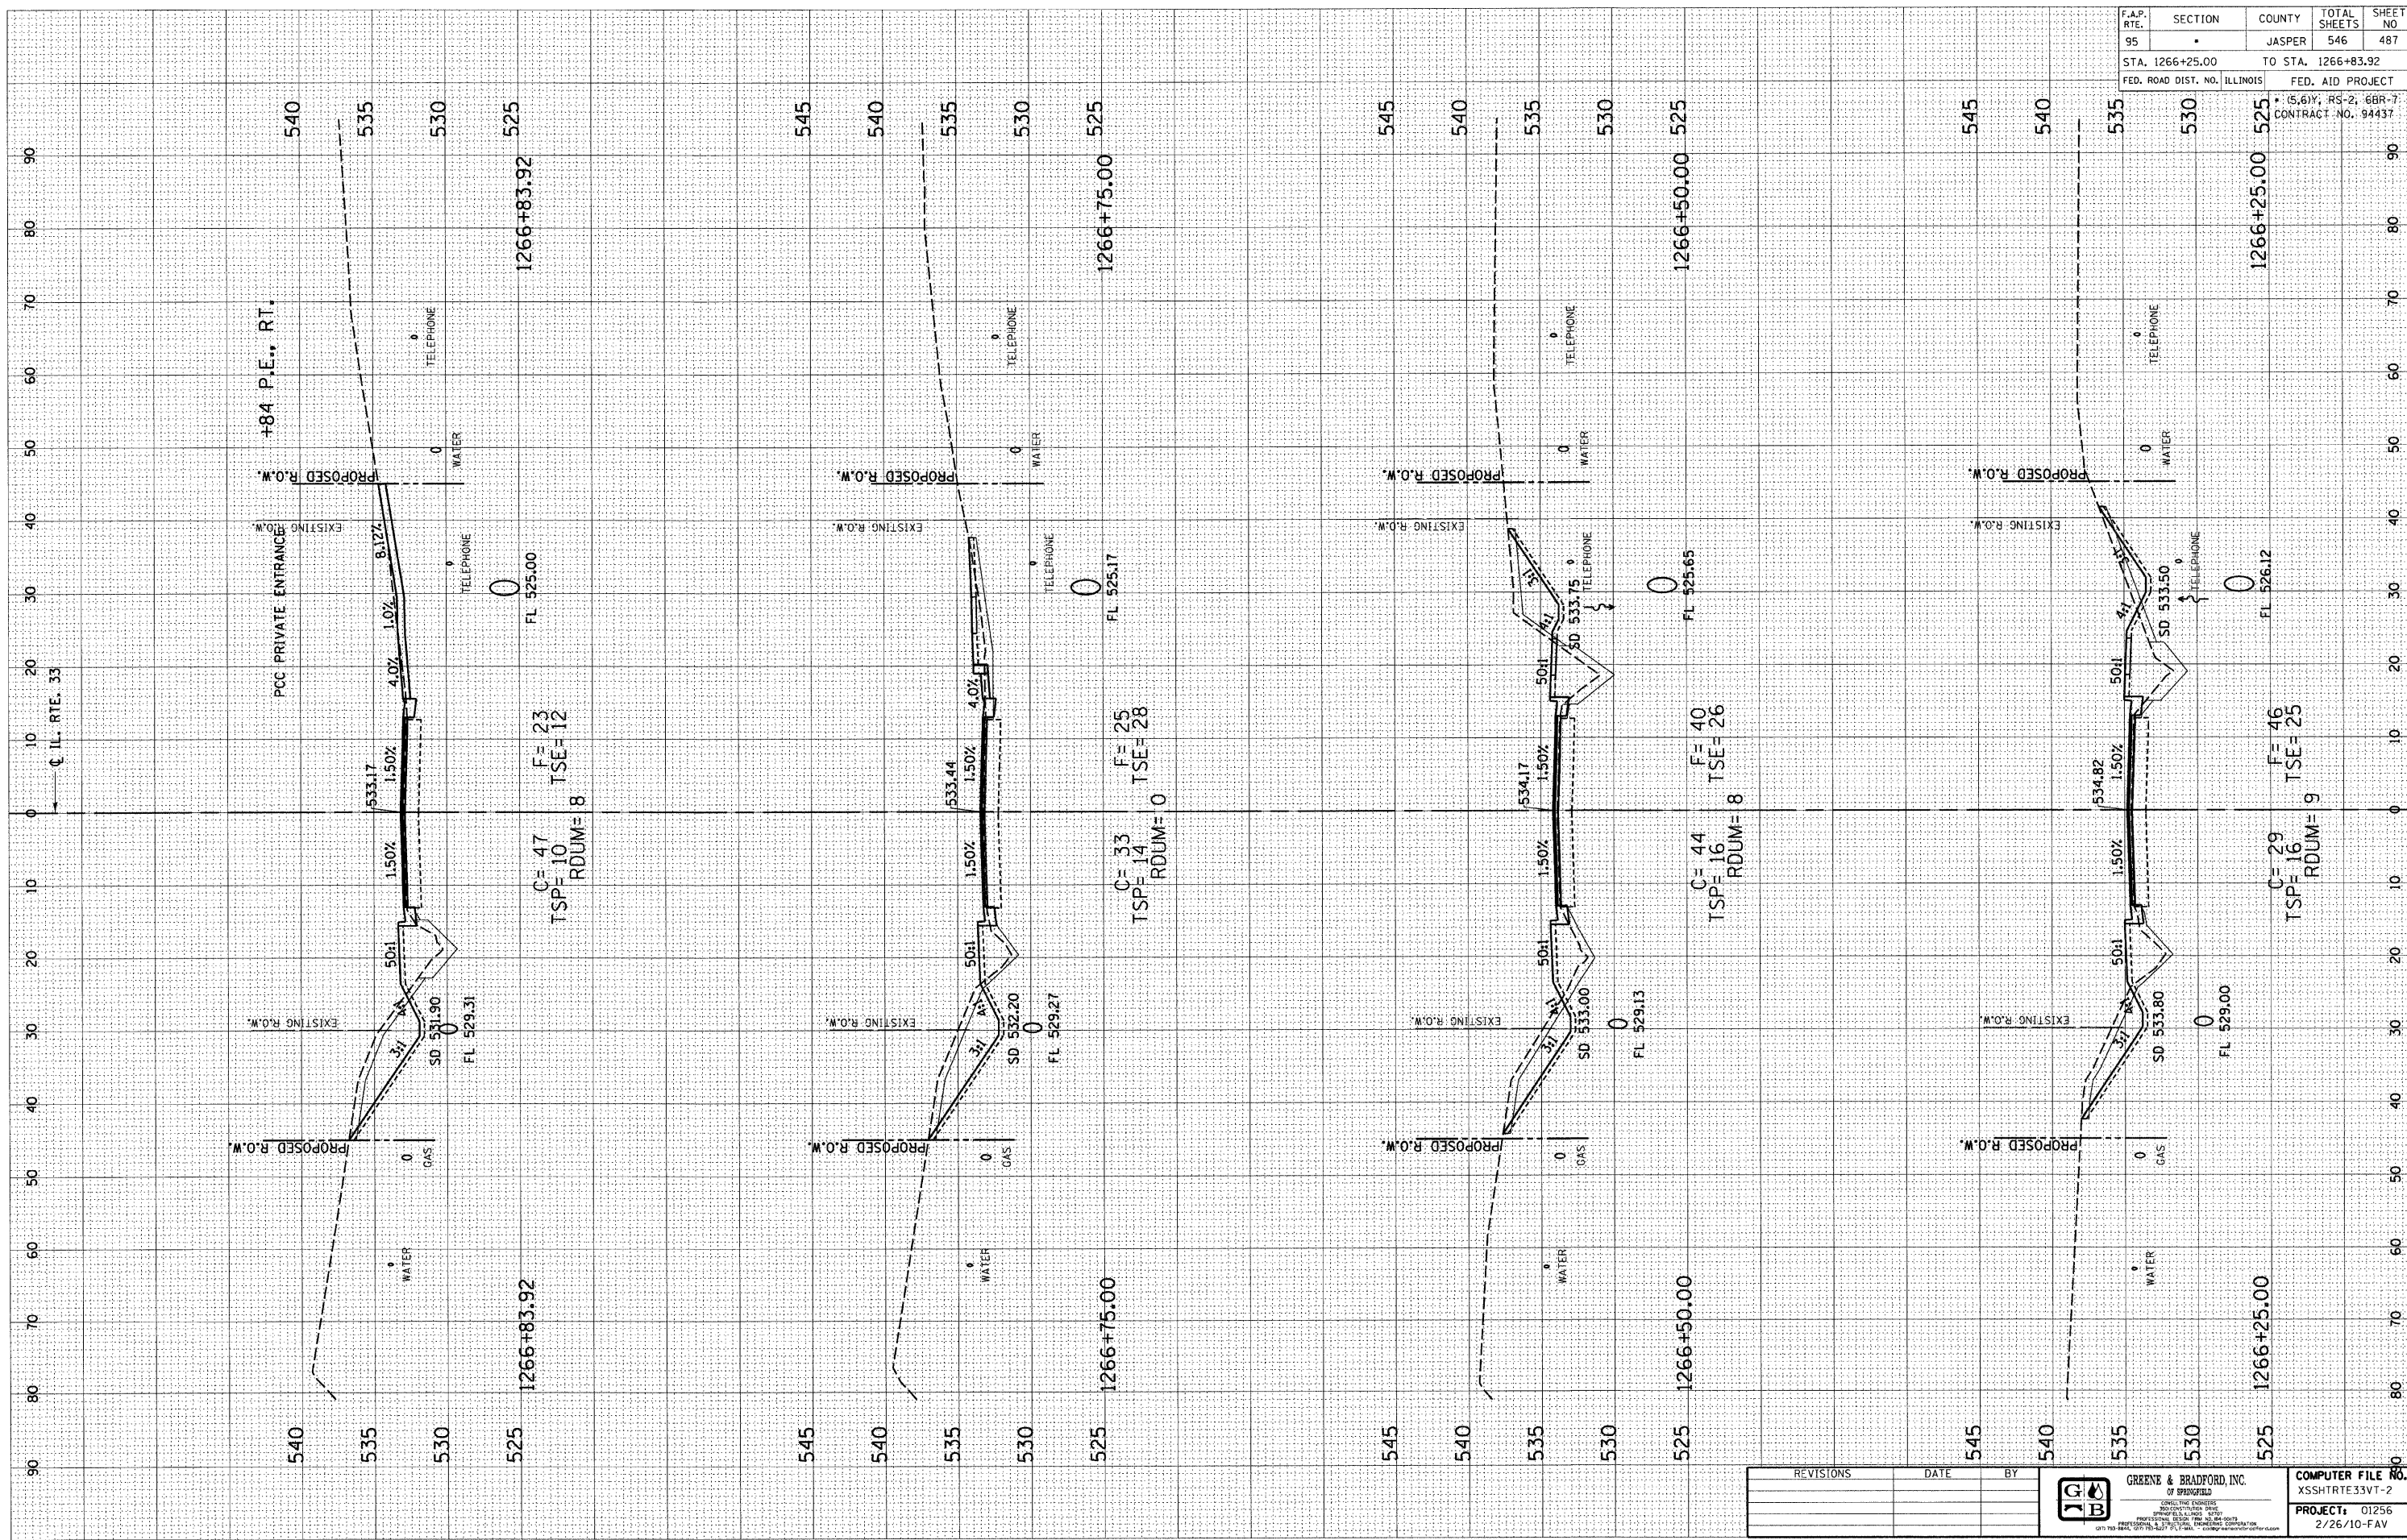

F.A.P. RTE.	SECTION	COUNTY	TOTAL SHEETS	SHEET NO.
95		JASPER	546	487

STA. 1266+25.00 TO STA. 1266+83.92
 FED. ROAD DIST. NO. ILLINOIS FED. AID PROJECT
 5,6V, RS-2, 6BR-7
 CONTRACT NO. 94437

REVISIONS	DATE	BY

GREENE & BRADFORD, INC.
 OF SPRINGFIELD
 ENGINEERS AND ARCHITECTS
 1015 N. 11TH ST., SPRINGFIELD, ILL. 62761
 (618) 266-1111

COMPUTER FILE NO.
 XSSHTRTE33VT-2
 PROJECT: 01256
 2/26/10-FAV