

DESIGN		
INT.	DATE	REASON

BY		DATE


FINAL SURVEY	NO. 3
SURVEYED	
NOTE BOOK	
TEMPLATE	
AREAS CHECKED	

PLOTS & CHECKS		
INT.	DATE	REASON

BY		DATE

ORIGINAL SURVEY	NO. 3
SURVEYED	
NOTE BOOK	
TEMPLATE	
AREAS CHECKED	

CHECKS		
INT.	DATE	REASON

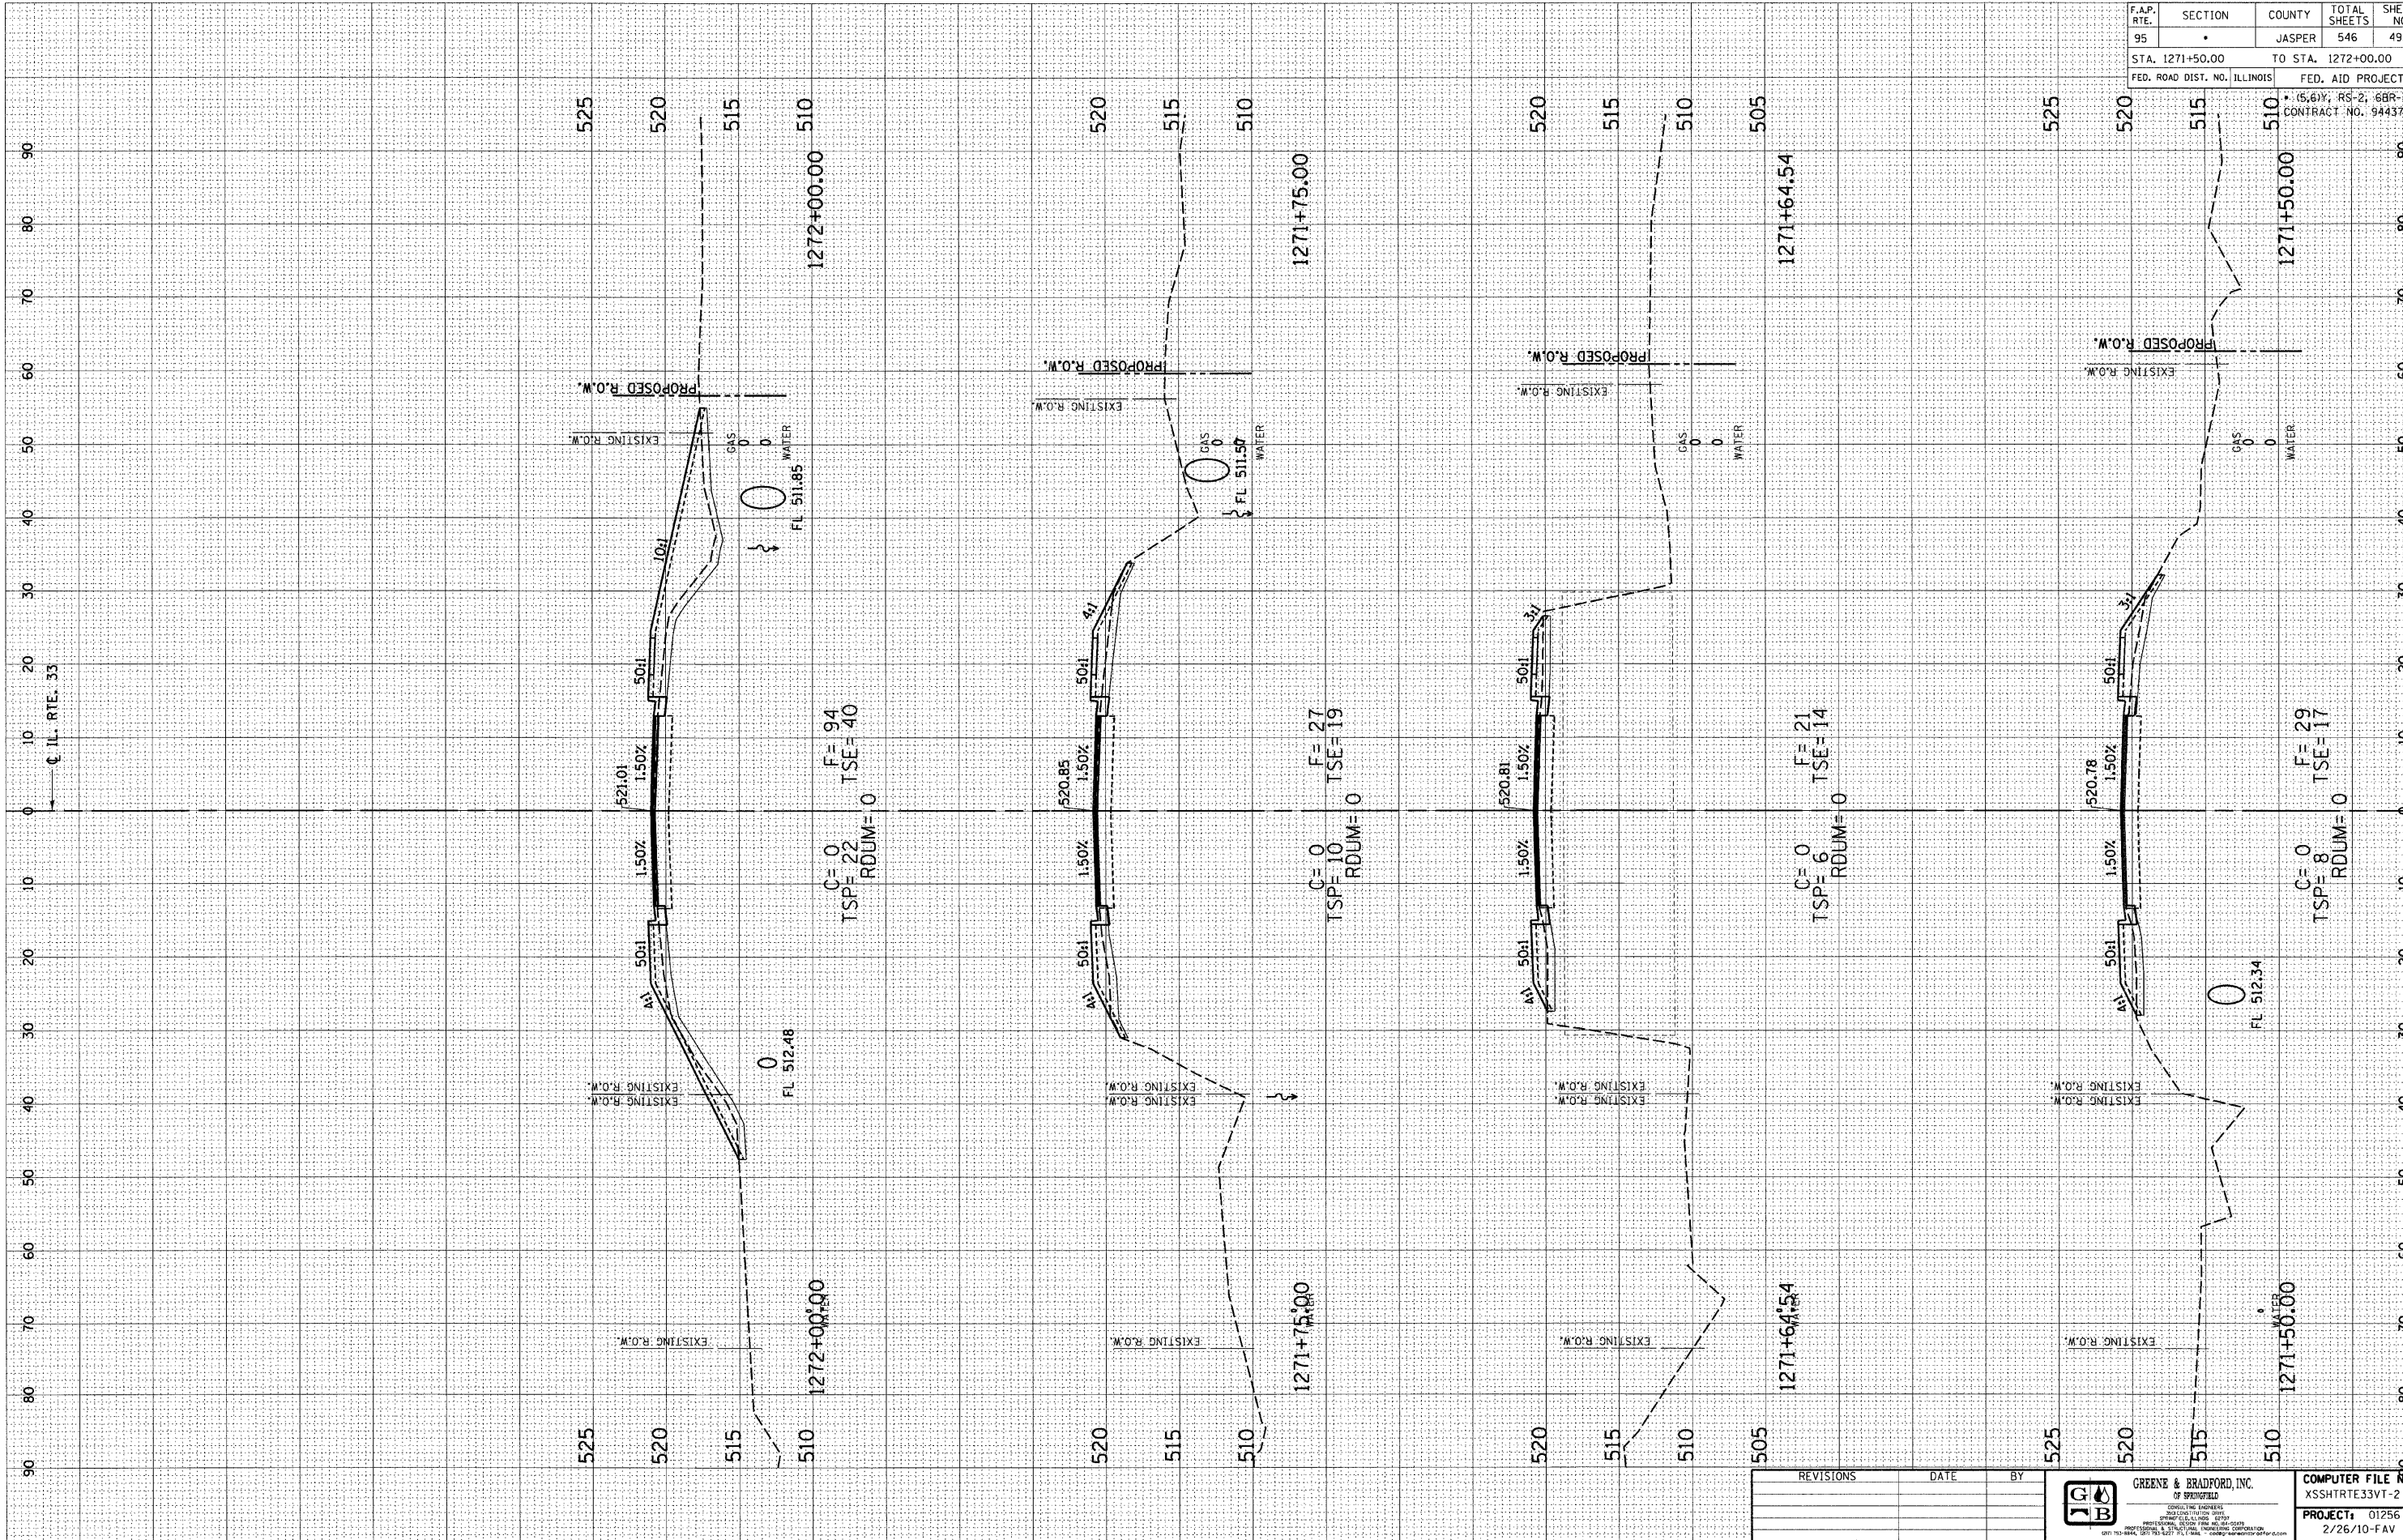

F.A.P. RTE.	SECTION	COUNTY	TOTAL SHEETS	SHEET NO
95	•	JASPER	546	493
STA. 1271+50.00		TO STA. 1272+00.00		
FED. ROAD DIST. NO. ILLINOIS		FED. AID PROJECT		

REVISIONS	DATE	BY

	GREENE & BRADFORD, INC. OF SPRINGFIELD	COMPUTER FILE NO. XSSHTRTE33VT-2
PROJECT: 01256		2/26/10-FAV