

DESIGN		
INT.	DATE	REASON


FINAL SURVEY			
NO.	DATE	BY	REASON

PLOTS & CHECKS		
INT.	DATE	REASON

ORIGINAL SURVEY			
NO.	DATE	BY	REASON

CHECKS		
INT.	DATE	REASON

F.A.P. RTE.	SECTION	COUNTY	TOTAL SHEETS	SHEET NO.
95	.	JASPER	546	498
STA. 1276+00.00		TO STA. 1276+75.00		
FED. ROAD DIST. NO. ILLINOIS		FED. AID PROJECT		
* 15,61Y, RS-2, 6BR-7, CONTRACT NO. 94437				

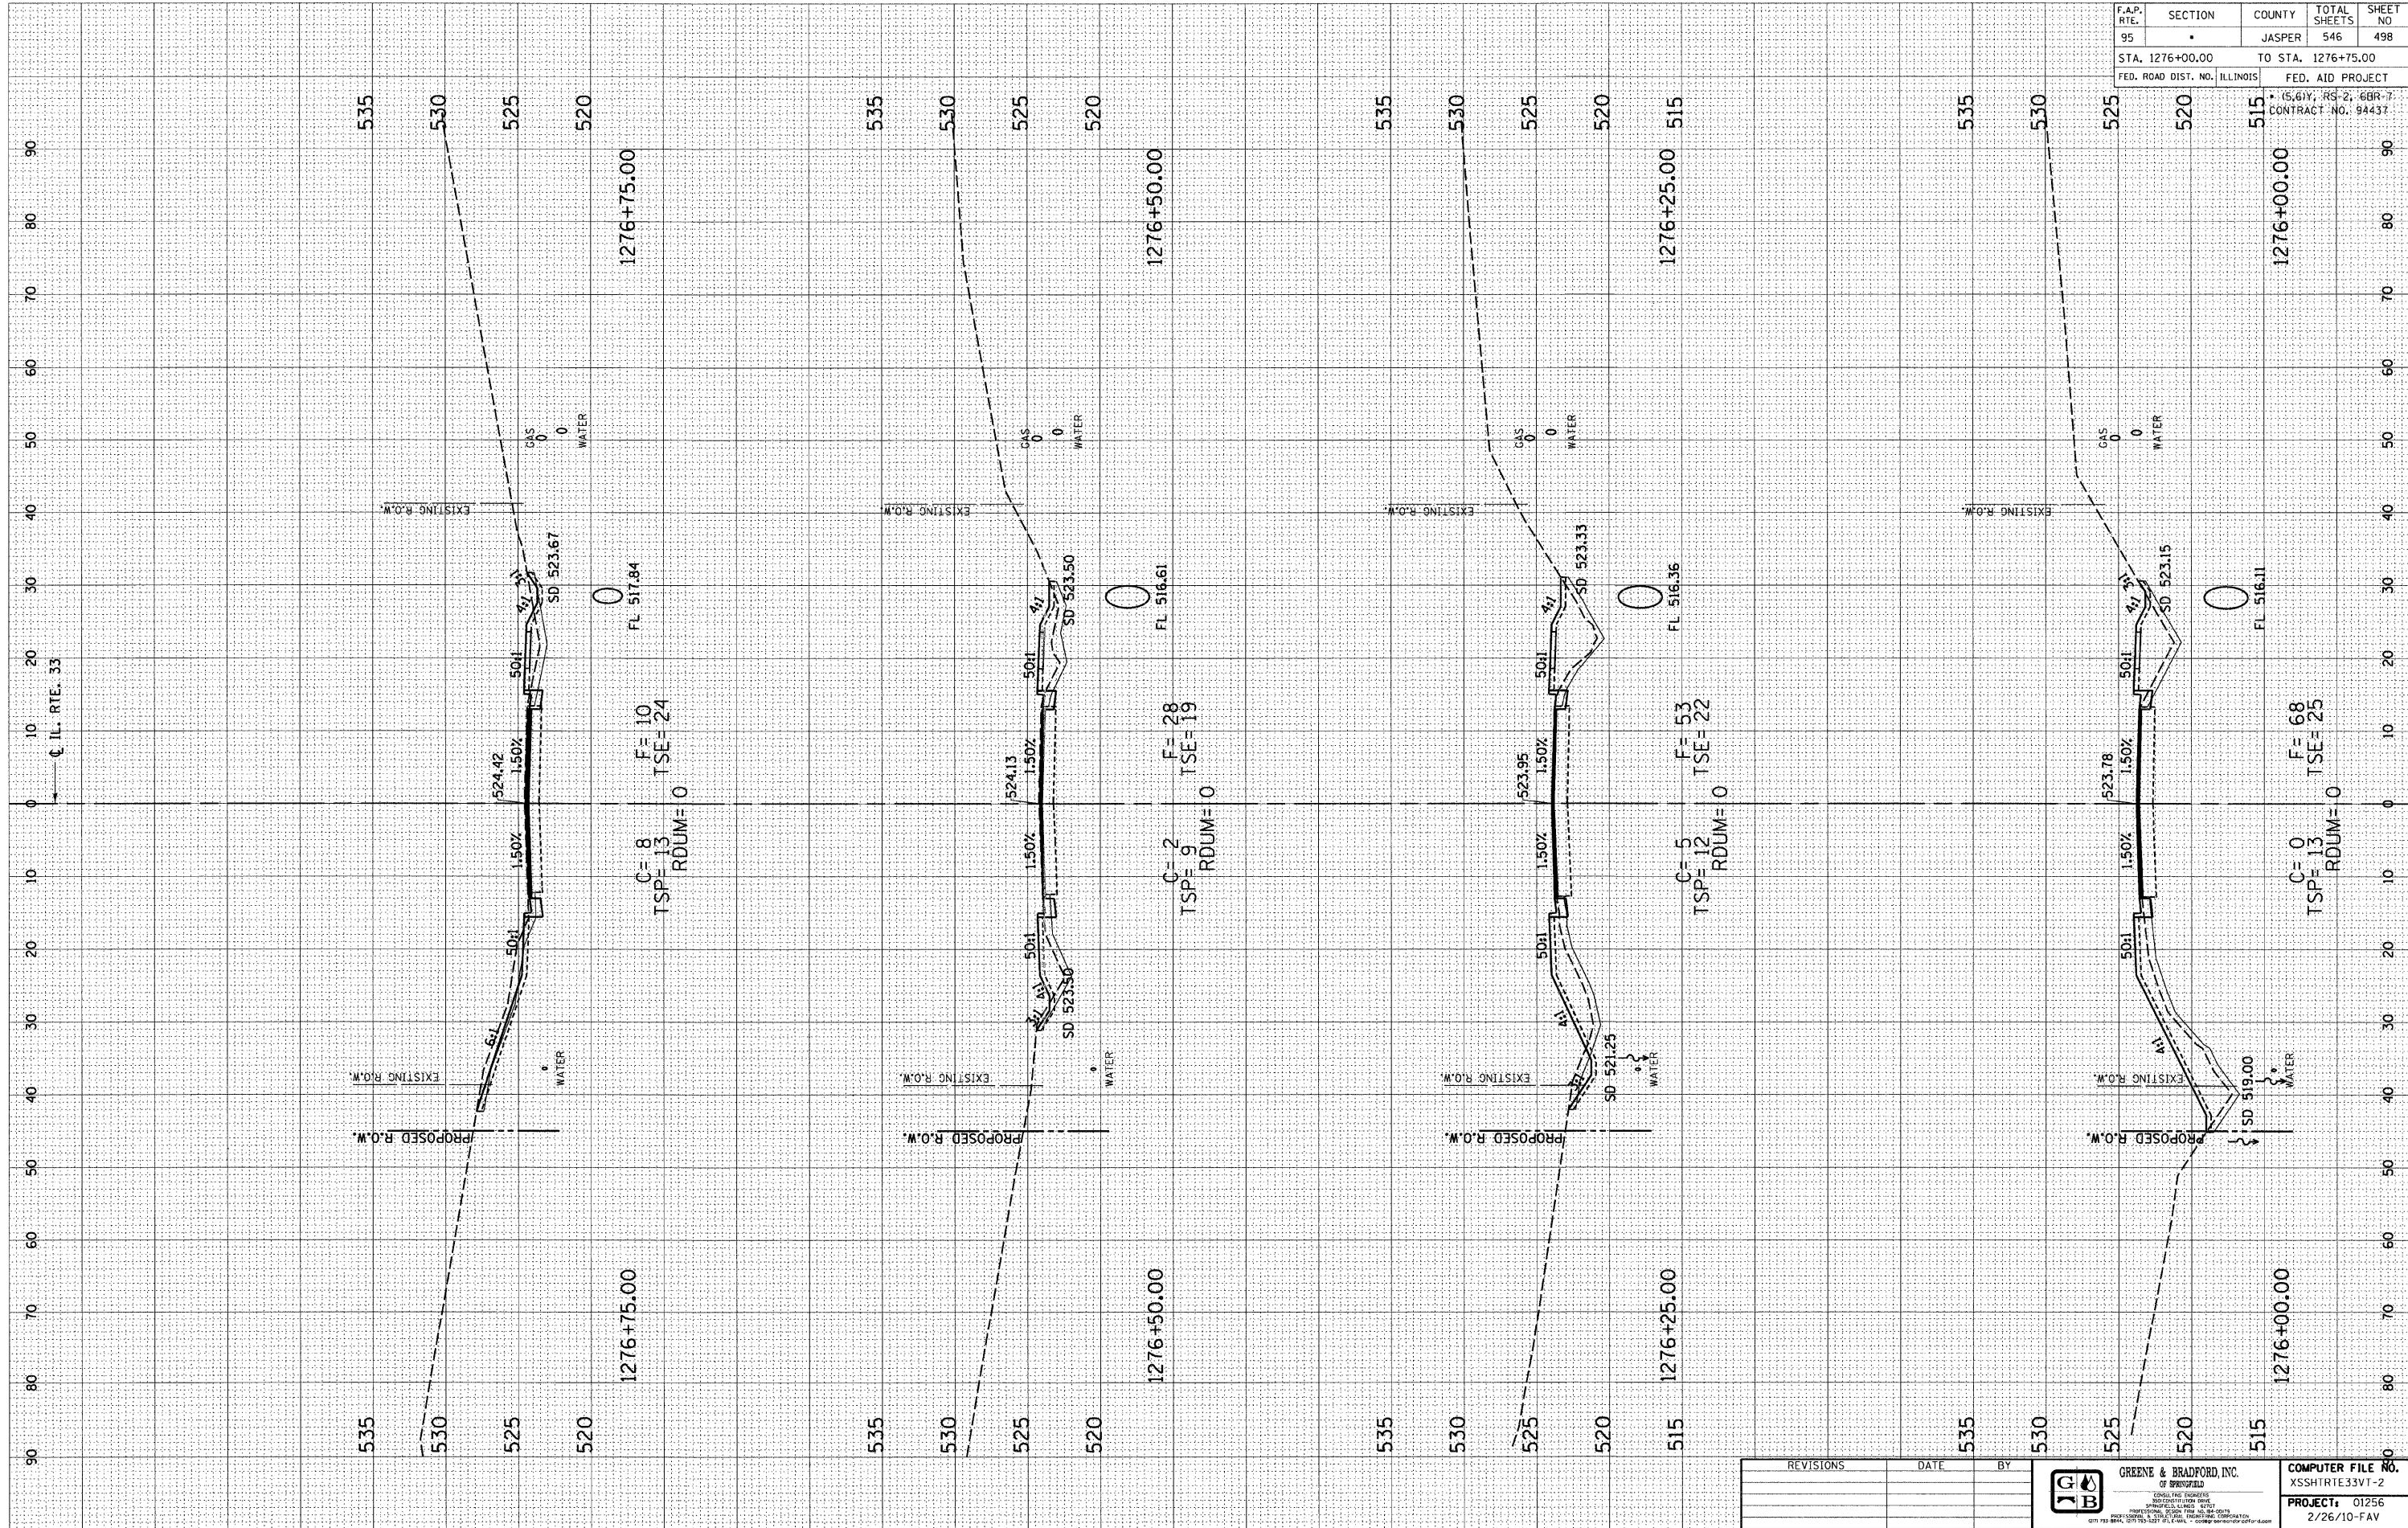

REVISIONS	DATE	BY



GREENE & BRADFORD, INC.
OF SPRINGFIELD, ILLINOIS
ENGINEERS AND ARCHITECTS
PROJECT NO. 01256
2/26/10-FAV

COMPUTER FILE NO.
XSSHTRIE33VT-2
PROJECT: 01256
2/26/10-FAV