


| DESIGN | | |
|--------|------|--------|
| INT. | DATE | REASON |
| | | |
| | | |
| | | |
| | | |
| | | |
| | | |
| | | |
| | | |
| | | |
| | | |

| BY | | DATE |
|----|--|------|
| | | |
| | | |
| | | |
| | | |
| | | |
| | | |
| | | |
| | | |
| | | |

| PLOTS & CHECKS | | |
|----------------|------|--------|
| INT. | DATE | REASON |
| | | |
| | | |
| | | |
| | | |
| | | |
| | | |
| | | |
| | | |
| | | |
| | | |

| BY | | DATE |
|----|--|------|
| | | |
| | | |
| | | |
| | | |
| | | |
| | | |
| | | |
| | | |
| | | |

| CHECKS | | |
|--------|------|--------|
| INT. | DATE | REASON |
| | | |
| | | |
| | | |
| | | |
| | | |
| | | |
| | | |
| | | |
| | | |
| | | |

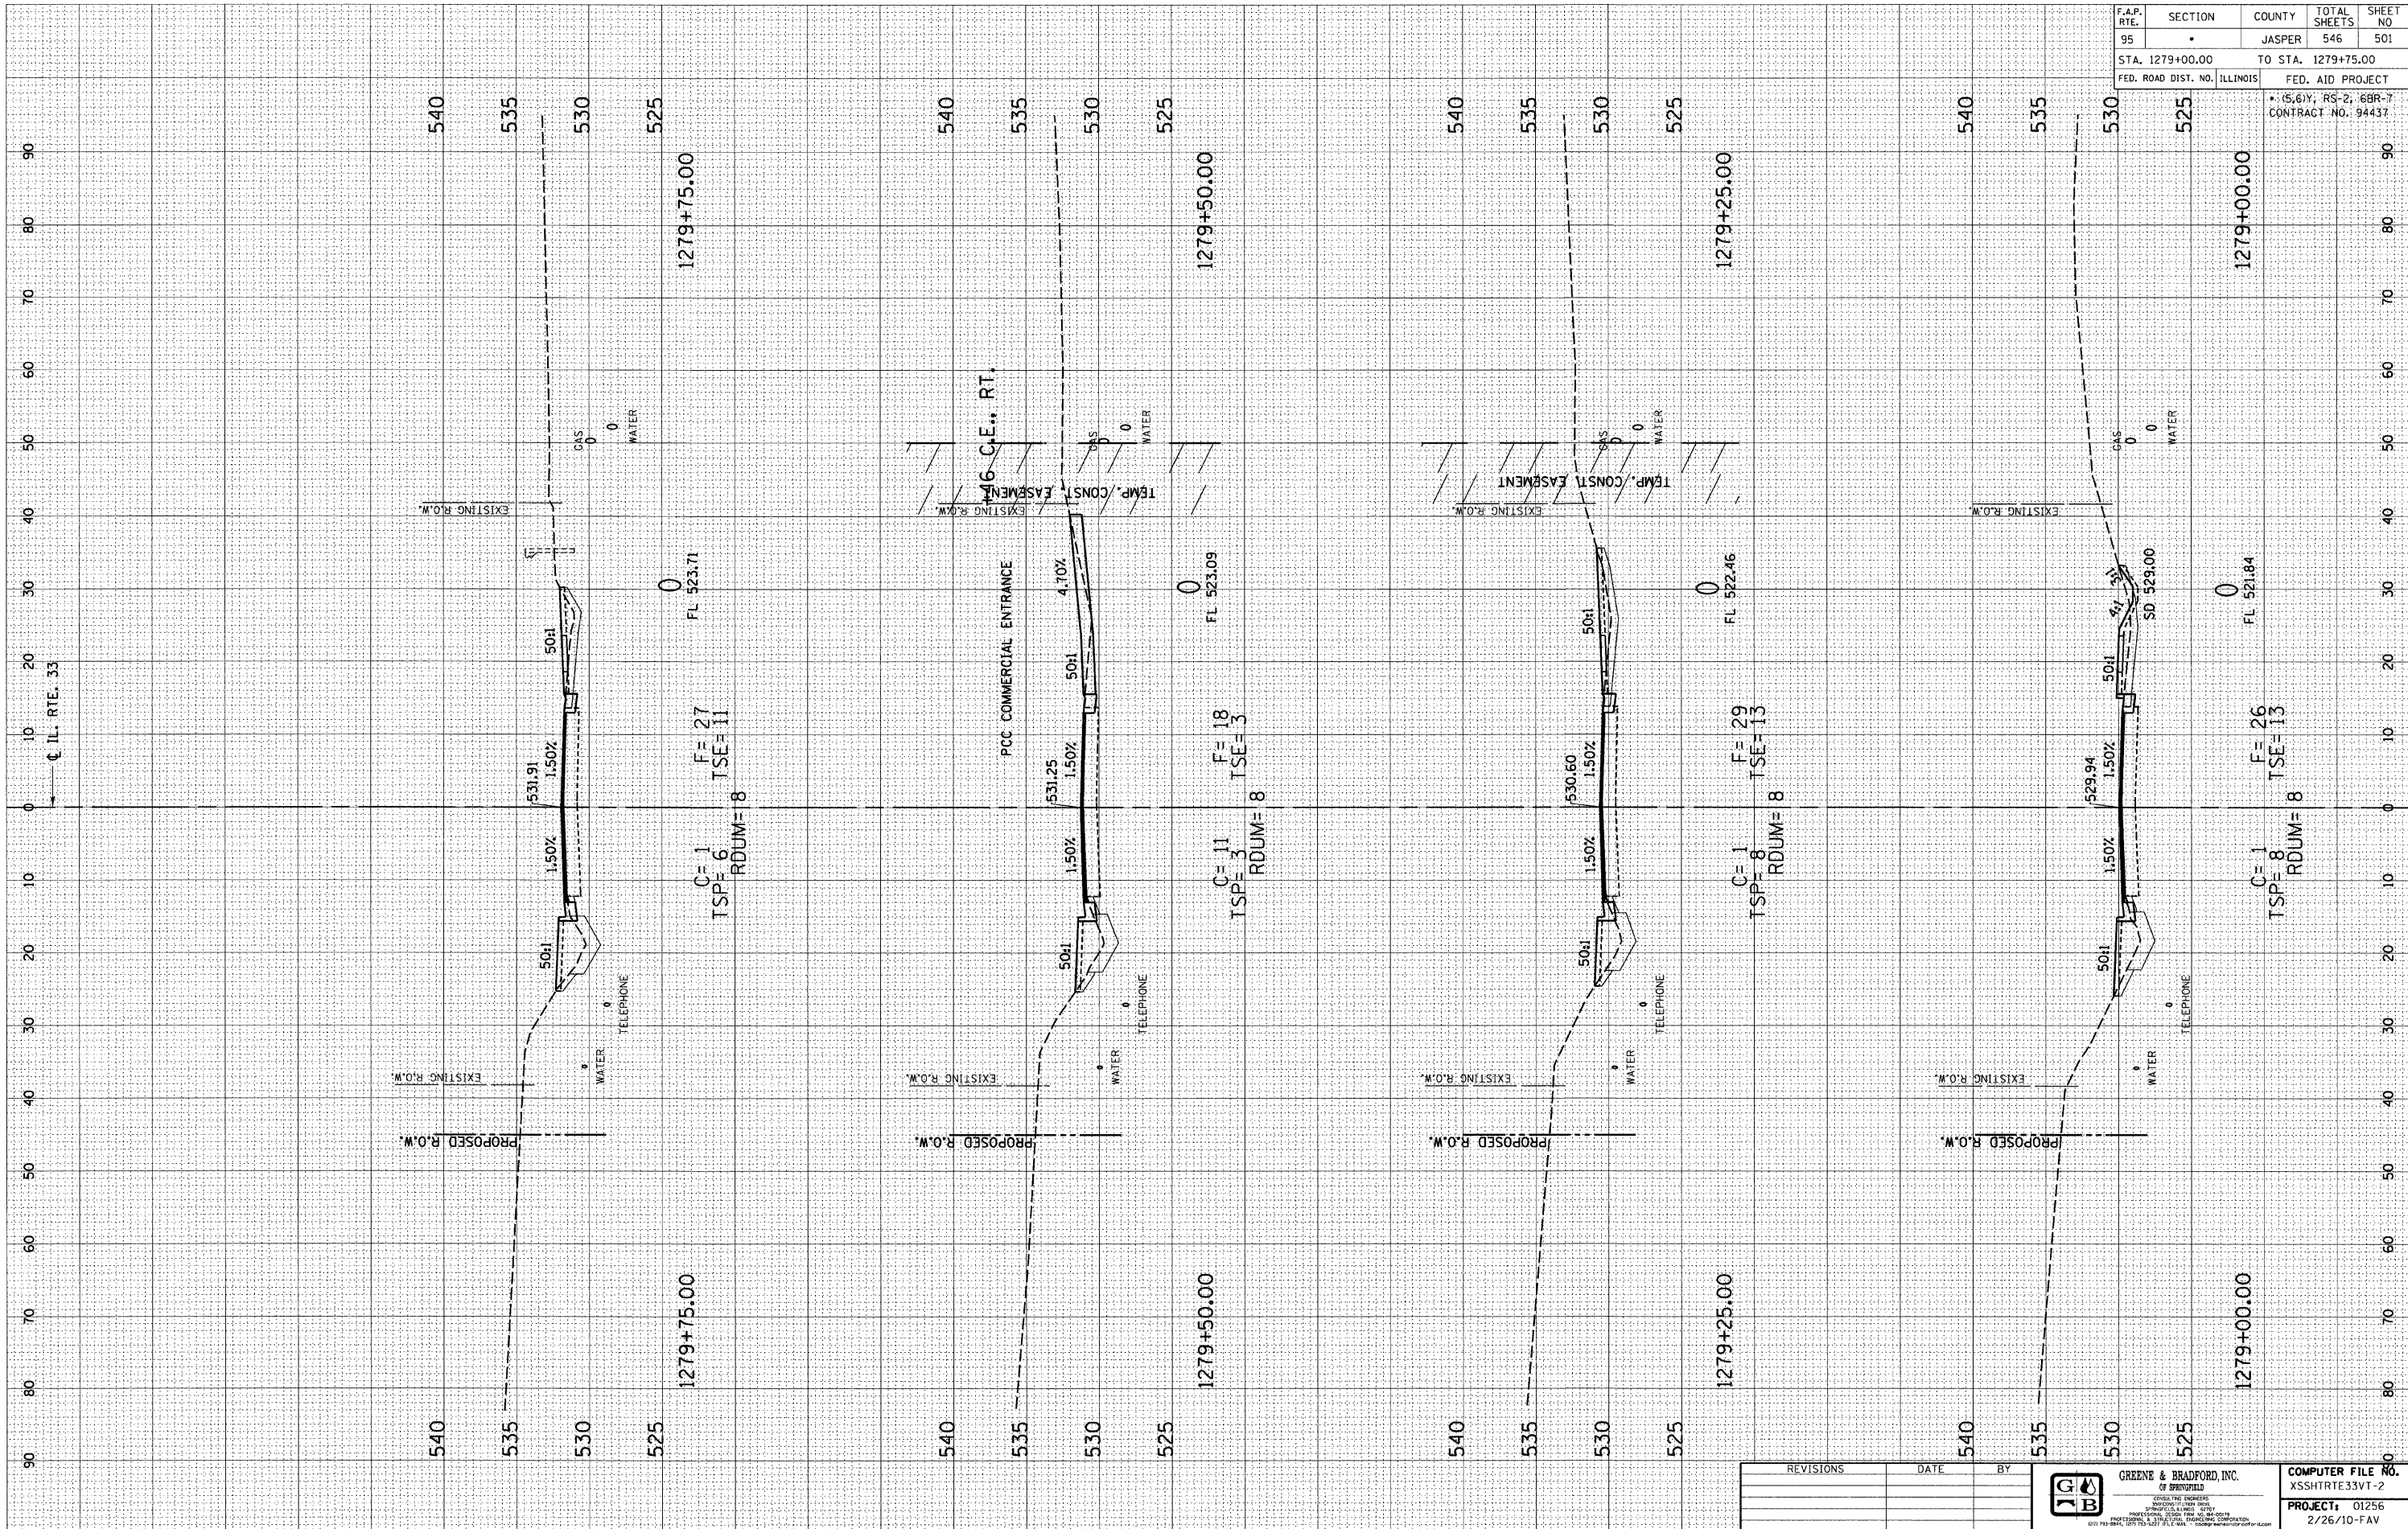

| F.A.P. RTE. | SECTION | COUNTY | TOTAL SHEETS | SHEET NO |
|---------------------|---------|--------------------|--------------|----------|
| 95 | . | JASPER | 546 | 501 |
| STA. 1279+00.00 | | TO STA. 1279+75.00 | | |
| FED. ROAD DIST. NO. | | ILLINOIS | | |
| | | FED. AID PROJECT | | |

• 5,61Y, RS-2, 6BR-7
CONTRACT NO. 94437

| REVISIONS | DATE | BY |
|-----------|------|----|
| | | |
| | | |
| | | |
| | | |
| | | |

GREENE & BRADFORD, INC.
OF SPRINGFIELD
REGISTERED PROFESSIONAL ENGINEERS
PROJECTS: 01256
2/26/10-FAV

| | |
|--------------------------|----------------|
| COMPUTER FILE NO. | XSSHTRTE33VT-2 |
| PROJECT: | 01256 |
| | 2/26/10-FAV |