


DESIGN		
INT.	DATE	REASON

PLOTS & CHECKS			
INT.	DATE	NO.	REASON

ORIGINAL SURVEY		
NO.	DATE	REASON


FINAL SURVEY		
NO.	DATE	REASON

CHECKS		
INT.	DATE	REASON

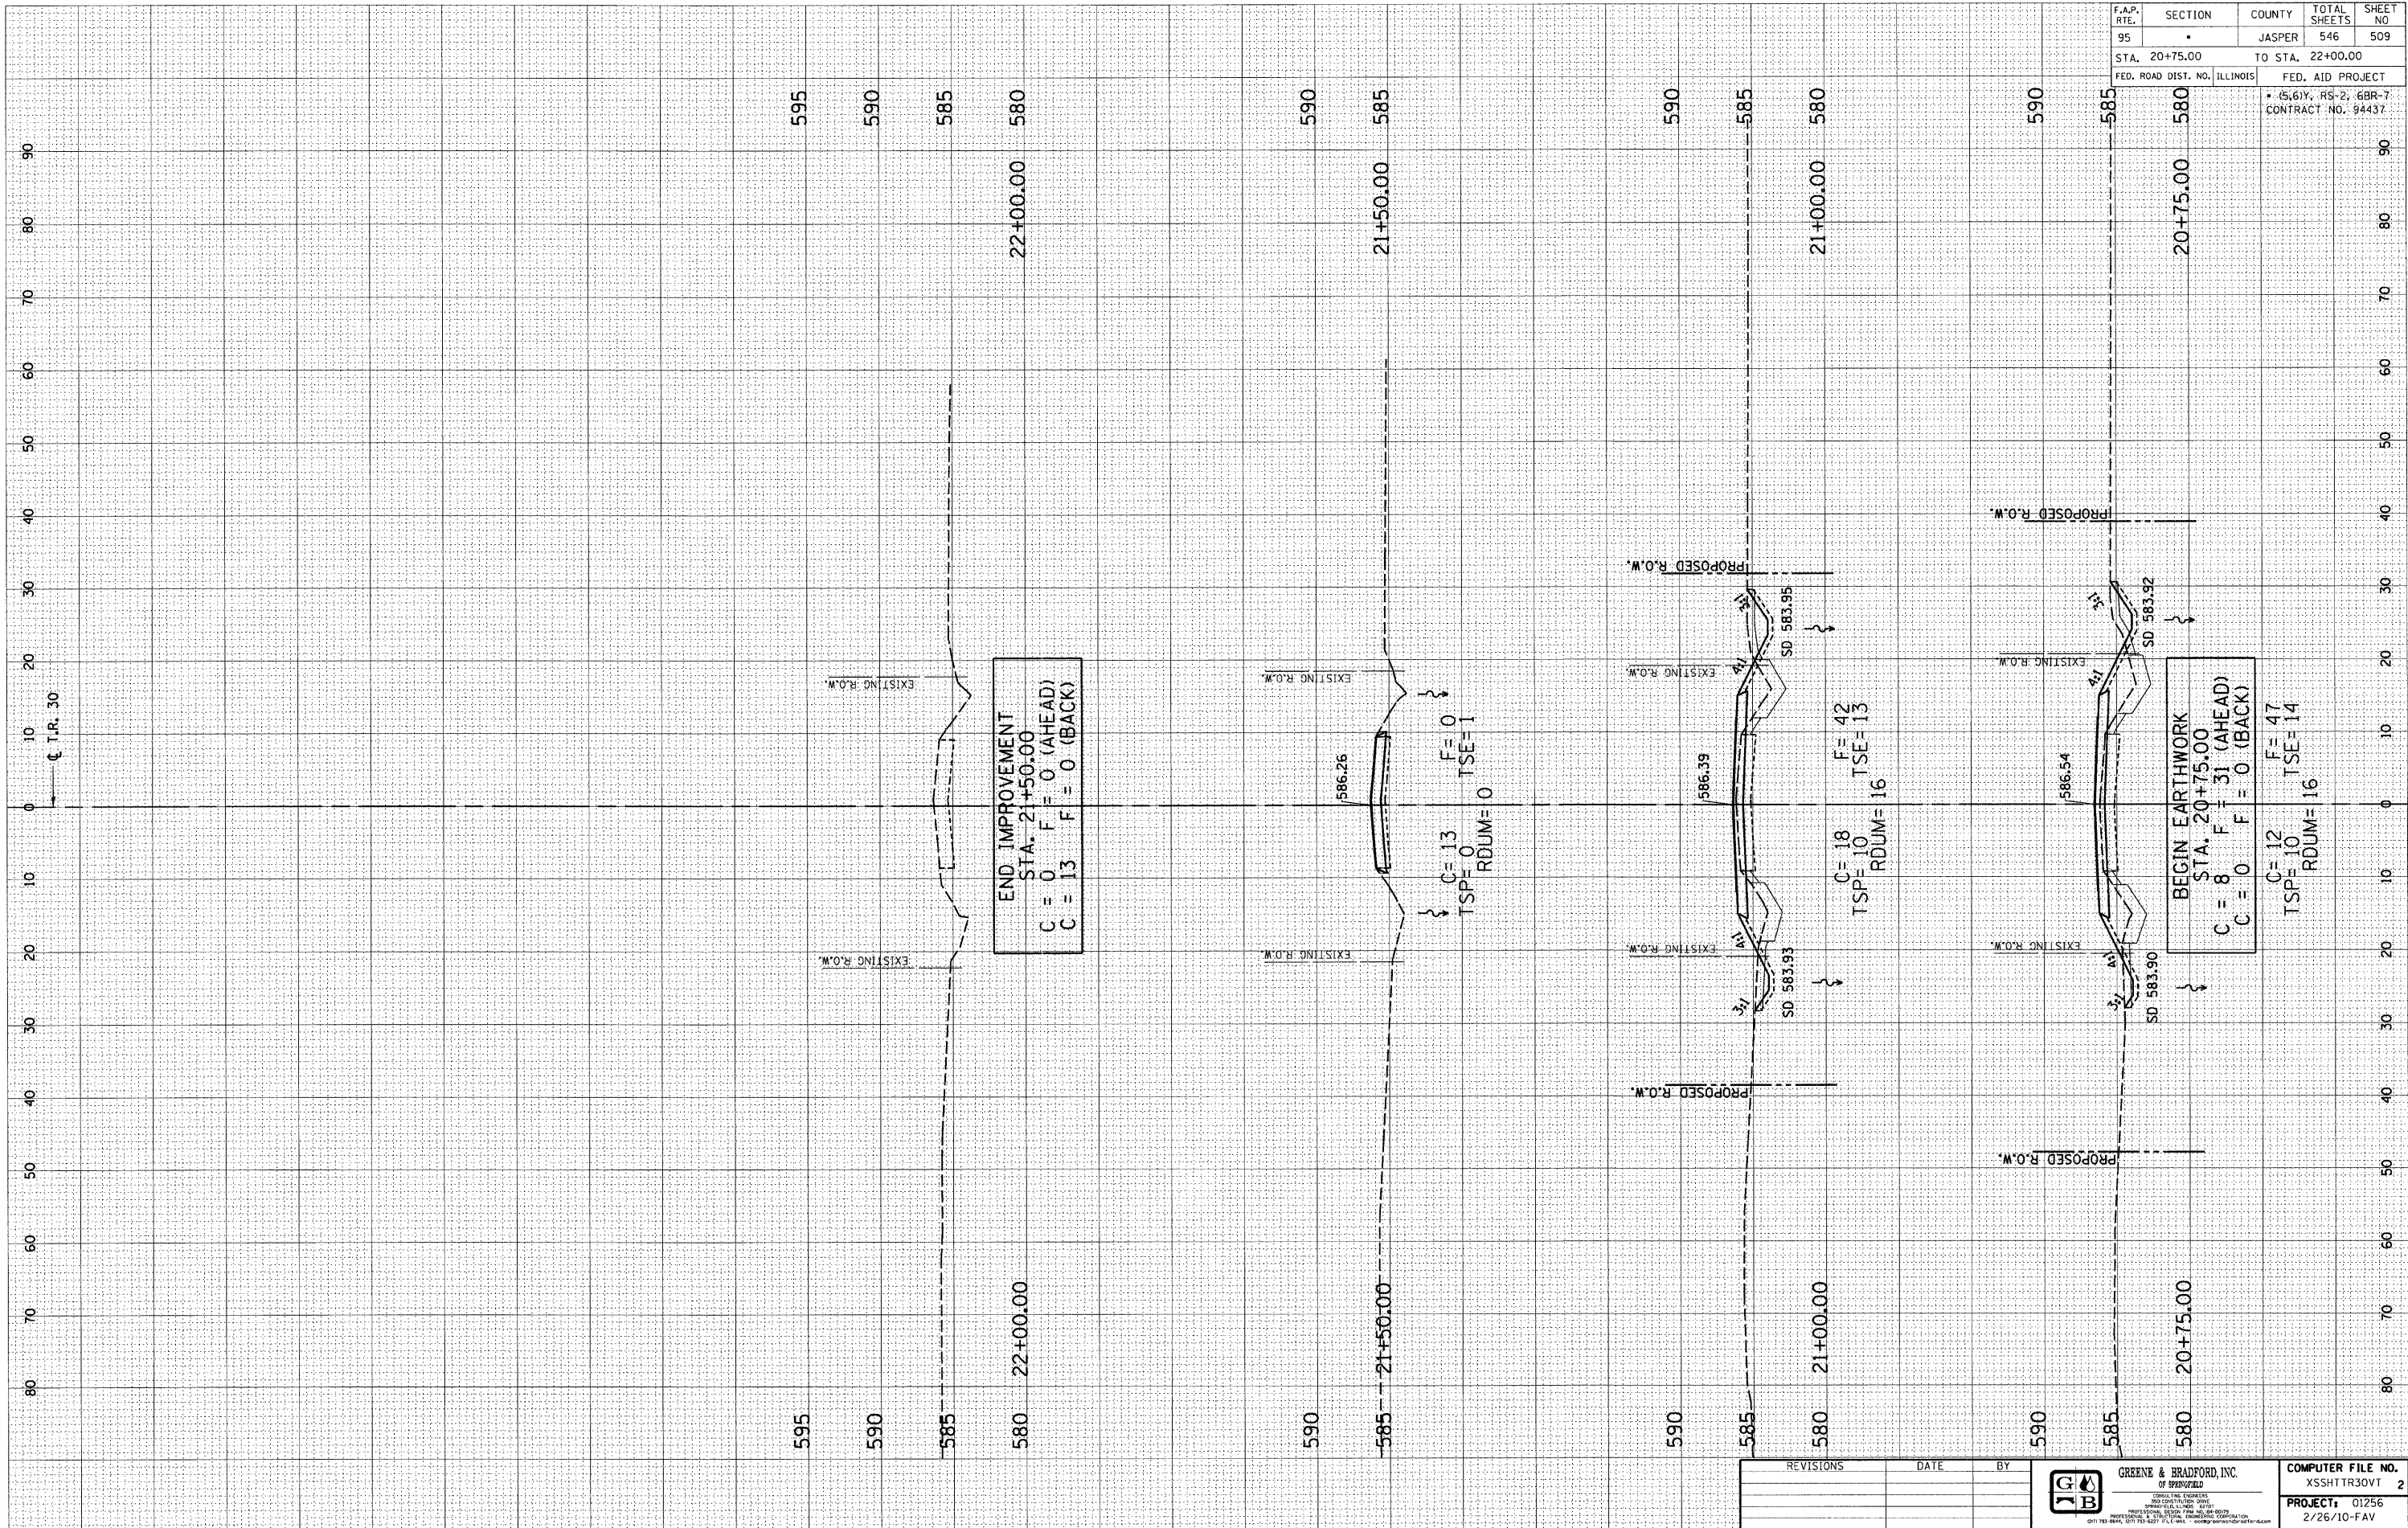

F.A.P. RTE.	SECTION	COUNTY	TOTAL SHEETS	SHEET NO.
95		JASPER	546	509
STA. 20+75.00		TO STA. 22+00.00		
FED. ROAD DIST. NO. ILLINOIS		FED. AID PROJECT		
• (S,6)Y, R5-2, 6BR-7				
CONTRACT NO. 94437				

REVISIONS	DATE	BY


GREENE & BRADFORD, INC.
 OF SPRINGFIELD
 CIVIL ENGINEERS
 305 SOUTH BRADFORD
 SPRINGFIELD, ILLINOIS 62761
 PHONE (618) 791-8844 FAX (618) 791-8227
 WWW.GREENEBRADFORD.COM

COMPUTER FILE NO.
 XSSHTR30VT 2
PROJECT: 01256
 2/26/10-FAV