


| DESIGN | | |
|--------|------|--------|
| INT. | DATE | REASON |
| | | |
| | | |
| | | |

| BY | DATE |
|----|------|
| | |
| | |
| | |

| PLOTS & CHECKS | | | |
|----------------|------|-----|--------|
| INT. | DATE | NO. | REASON |
| | | | |
| | | | |
| | | | |

| CHECKS | | |
|--------|------|--------|
| INT. | DATE | REASON |
| | | |
| | | |
| | | |

| CHECKS | | |
|--------|------|--------|
| INT. | DATE | REASON |
| | | |
| | | |
| | | |

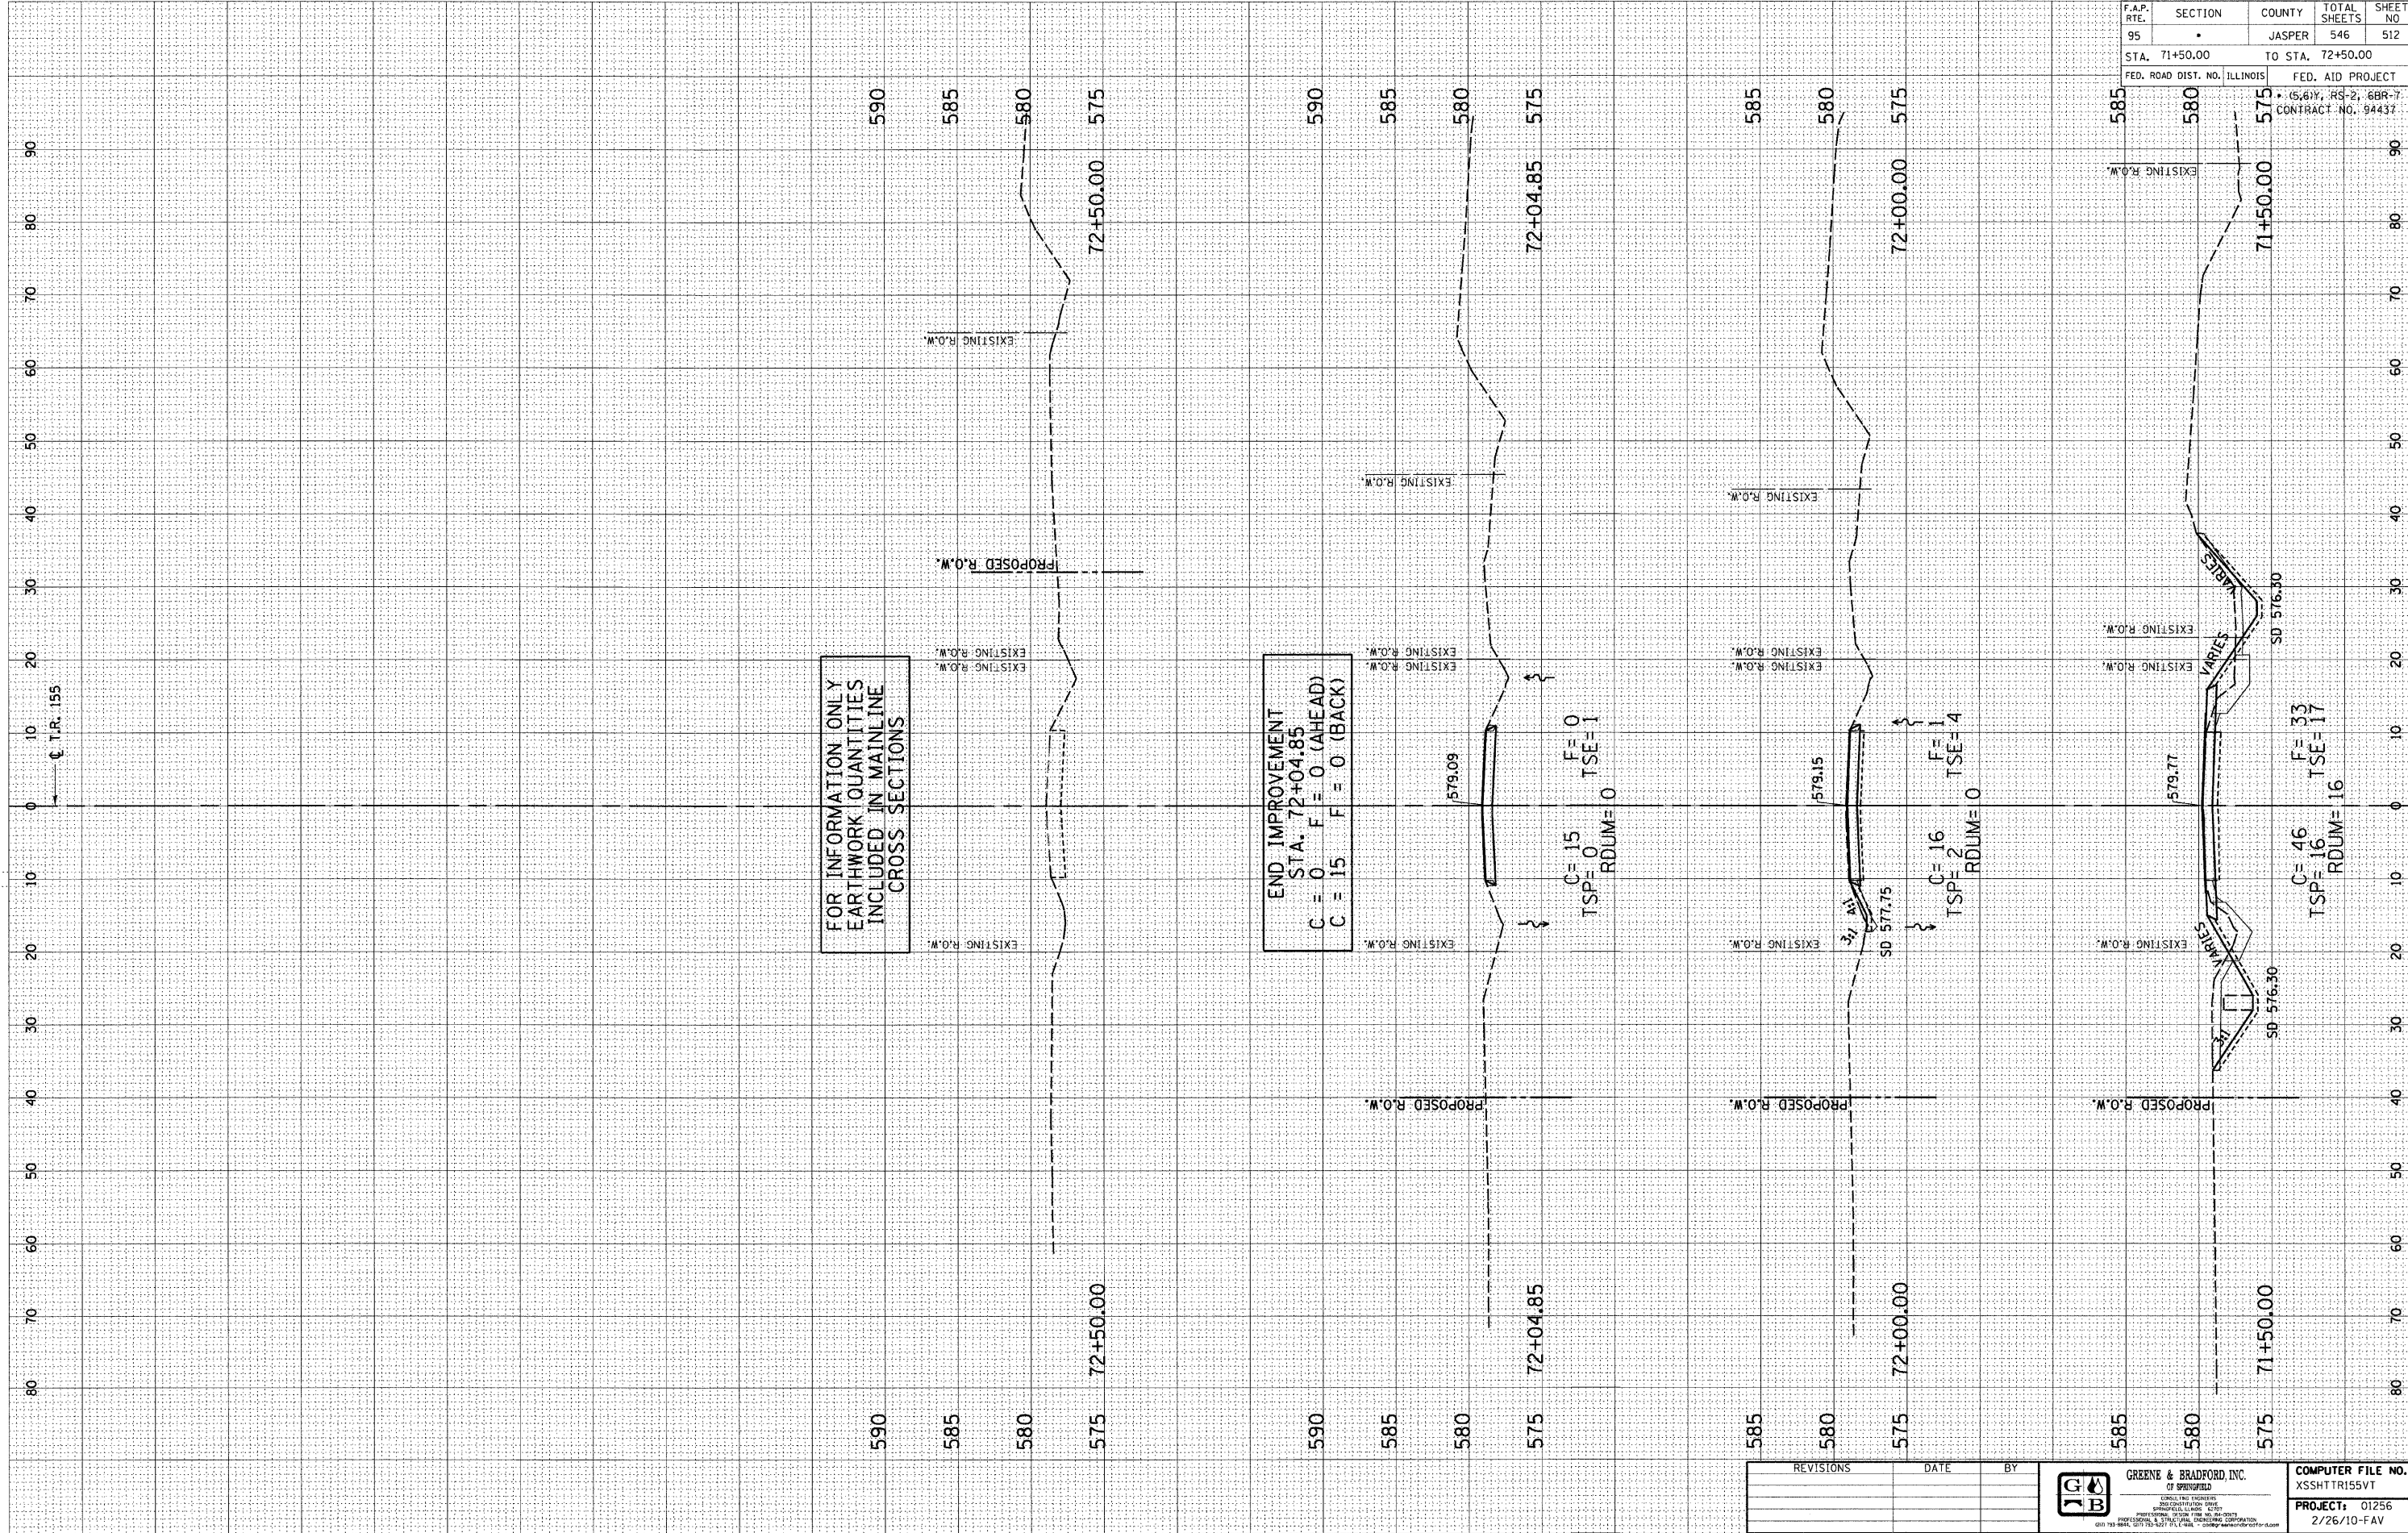

| | | | | |
|------------------------------|---------|--------------------|--------------|----------|
| F.A.P. RTE. | SECTION | COUNTY | TOTAL SHEETS | SHEET NO |
| 95 | | JASPER | 546 | 512 |
| STA. 71+50.00 | | TO STA. 72+50.00 | | |
| FED. ROAD DIST. NO. ILLINOIS | | FED. AID PROJECT | | |
| | | 5,61Y, RS-2, 6BR-7 | | |
| | | CONTRACT NO. 94437 | | |

| REVISIONS | DATE | BY |
|-----------|------|----|
| | | |
| | | |
| | | |

JGB GREENE & BRADFORD, INC.
 OF SPRINGFIELD
 REGISTERED PROFESSIONAL ENGINEERS
 PROJECT: 01256
 DATE: 2/26/10-FAV

| | |
|-------------------|--------------|
| COMPUTER FILE NO. | XSSHTTR155VT |
| PROJECT: | 01256 |
| DATE: | 2/26/10-FAV |