


DESIGN		
INT.	DATE	REASON

PLOTS & CHECKS		
INT.	DATE	REASON

CHECKS		
INT.	DATE	REASON

CHECKS		
INT.	DATE	REASON

CHECKS		
INT.	DATE	REASON

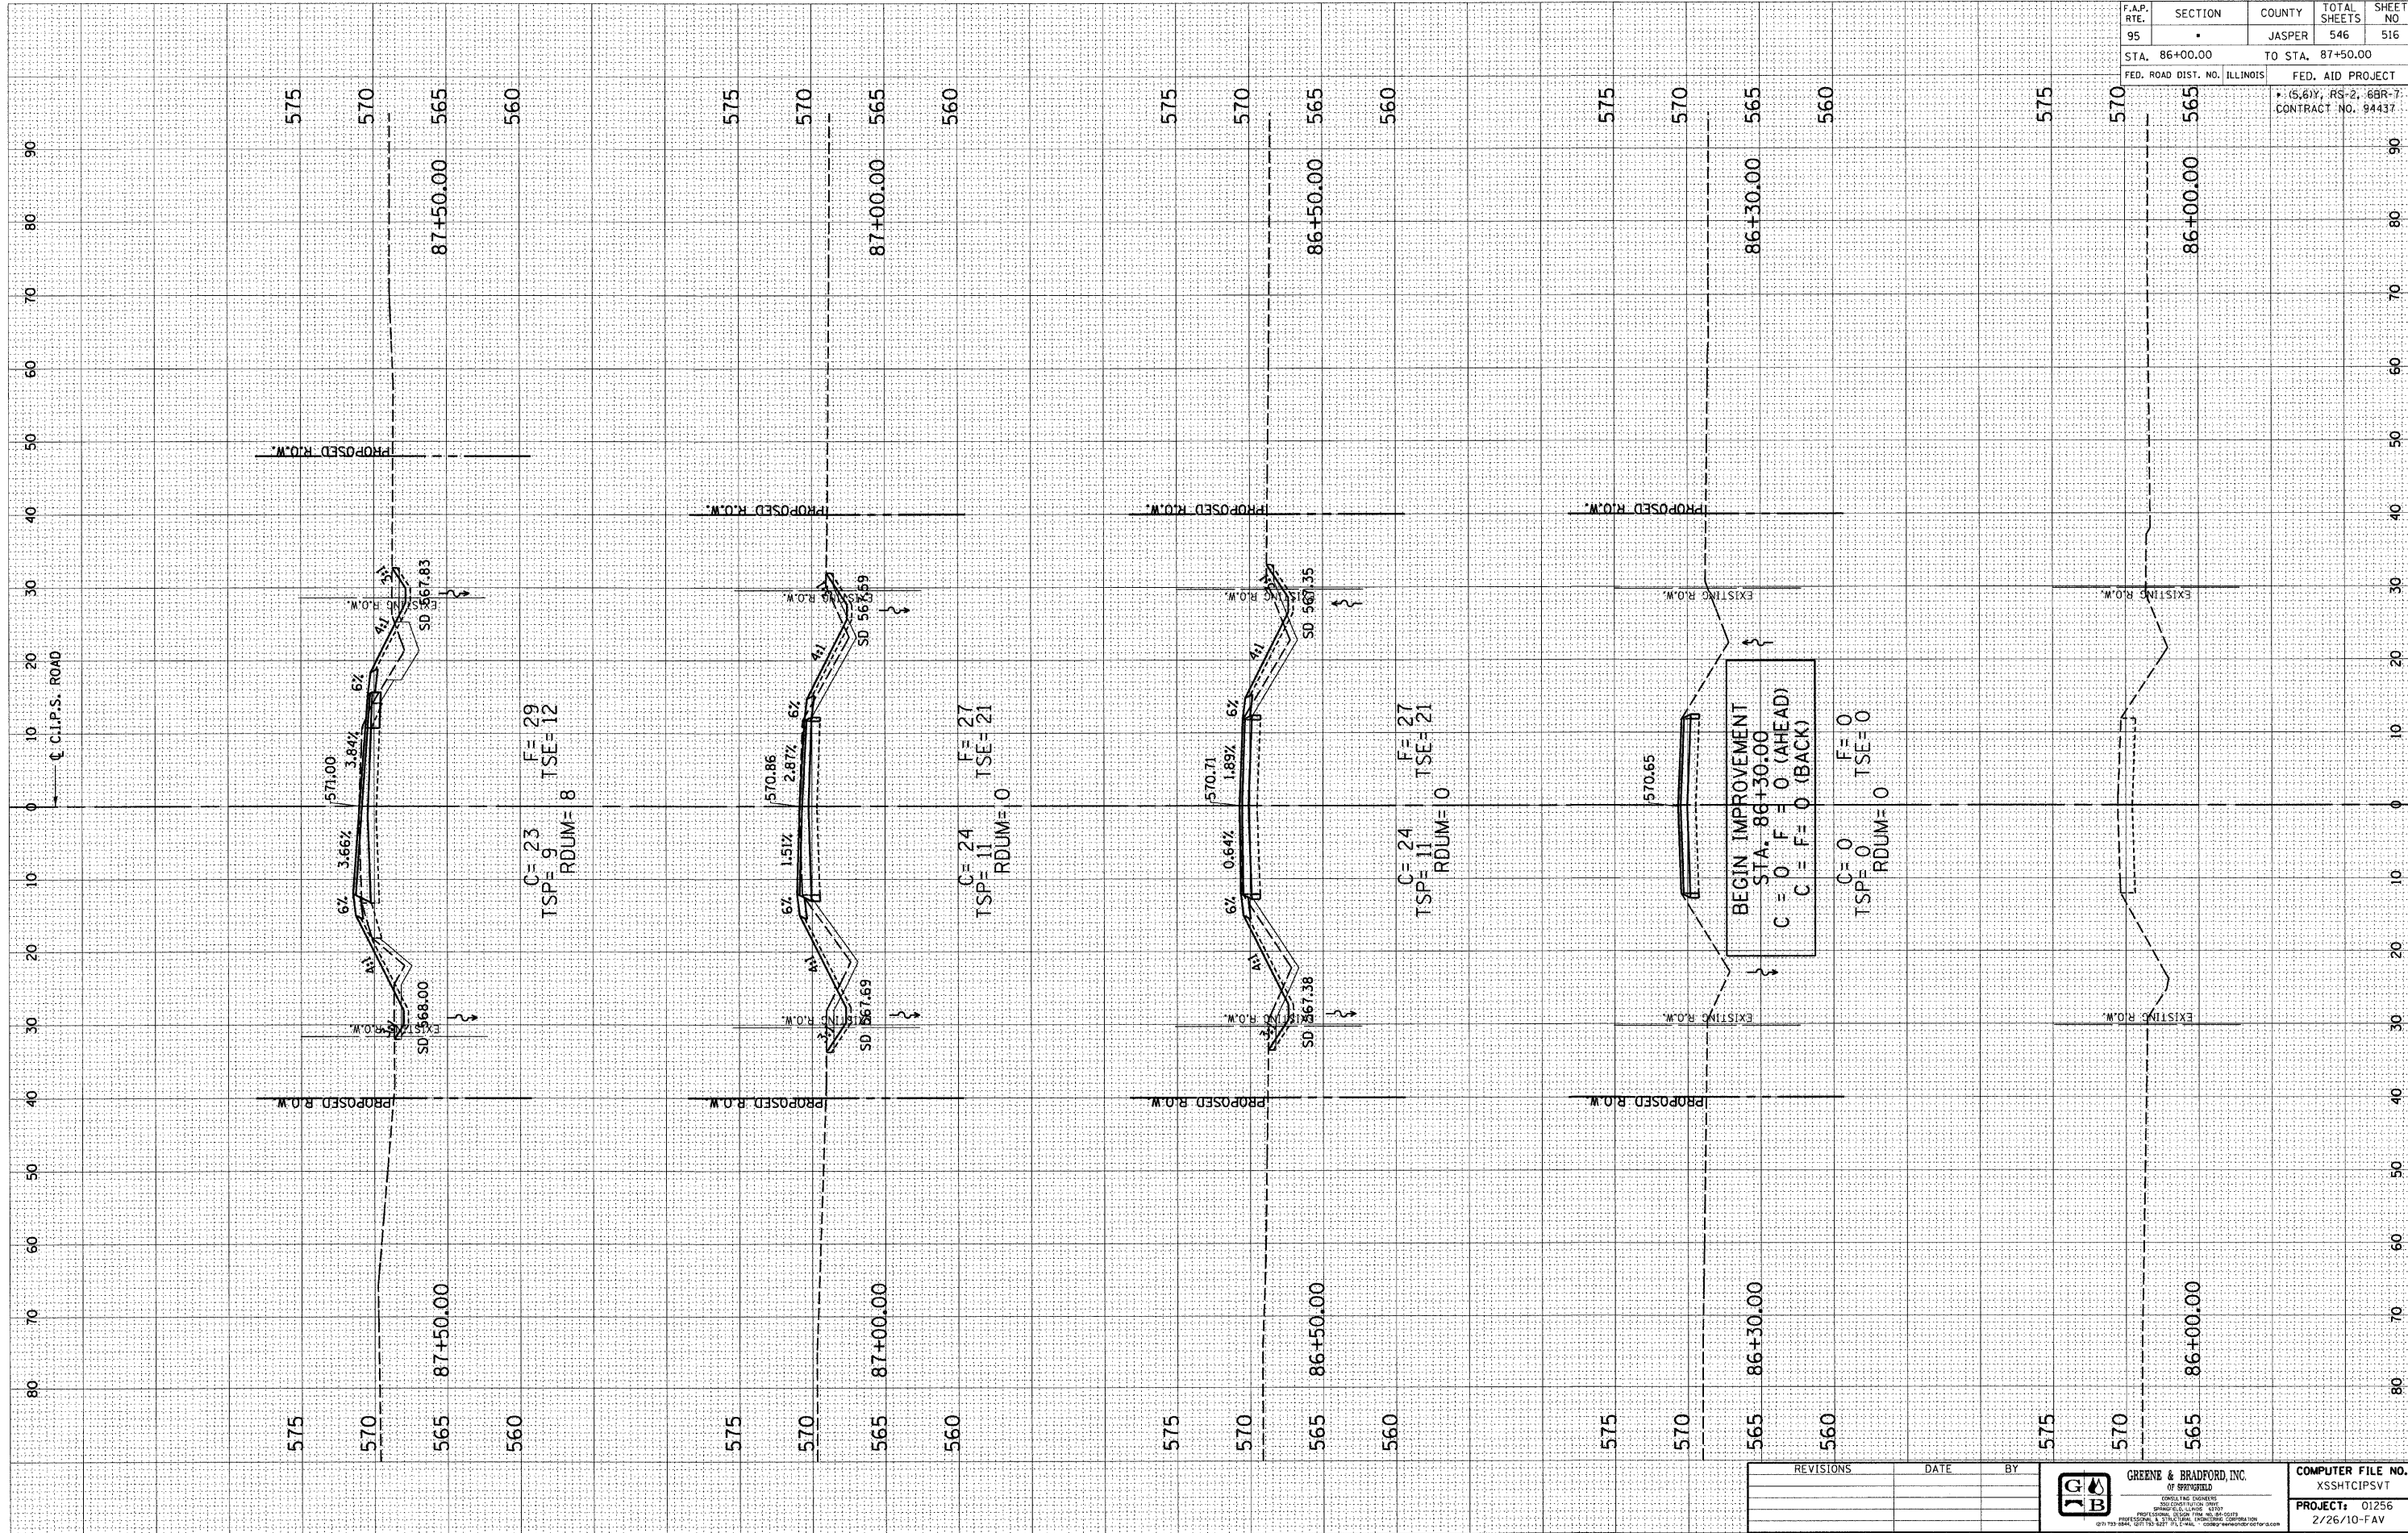

F.A.P. RTE.	SECTION	COUNTY	TOTAL SHEETS	SHEET NO
95	•	JASPER	546	516
STA. 86+00.00		TO STA. 87+50.00		
FED. ROAD DIST. NO. ILLINOIS		FED. AID PROJECT		
* (S, 61Y, RS-2, 6BR-7) CONTRACT NO. 94437				

E-XSEC 21 06/09/03

REVISIONS	DATE	BY

	GREENE & BRADFORD, INC. OF SPRINGFIELD, ILLINOIS <small>ENGINEERS AND SURVEYORS</small>	COMPUTER FILE NO. XSSHTCIPSV1 1
	<small>PROJECT: 01256</small> <small>2/26/10-FAV</small>	

C.I.P.S. ROAD (C.H. 8) JASPER COUNTY