

F.A.P. RTE.	SECTION	COUNTY	TOTAL SHEETS	SHEET NO
95	•	JASPER	546	520
STA. 95+50.00		TO STA. 97+08.00		
FED. ROAD DIST. NO. ILLINOIS		FED. AID PROJECT		
• 15.61V, RS-2, 68R-7 CONTRACT NO. 94437				


DESIGN		
INT.	DATE	REASON

PLOTS & CHECKS			
INT.	DATE	NO.	REASON

CHECKS		
INT.	DATE	REASON

SURVEY			
NO.	DATE	BY	REASON

SURVEY		
NO.	DATE	REASON

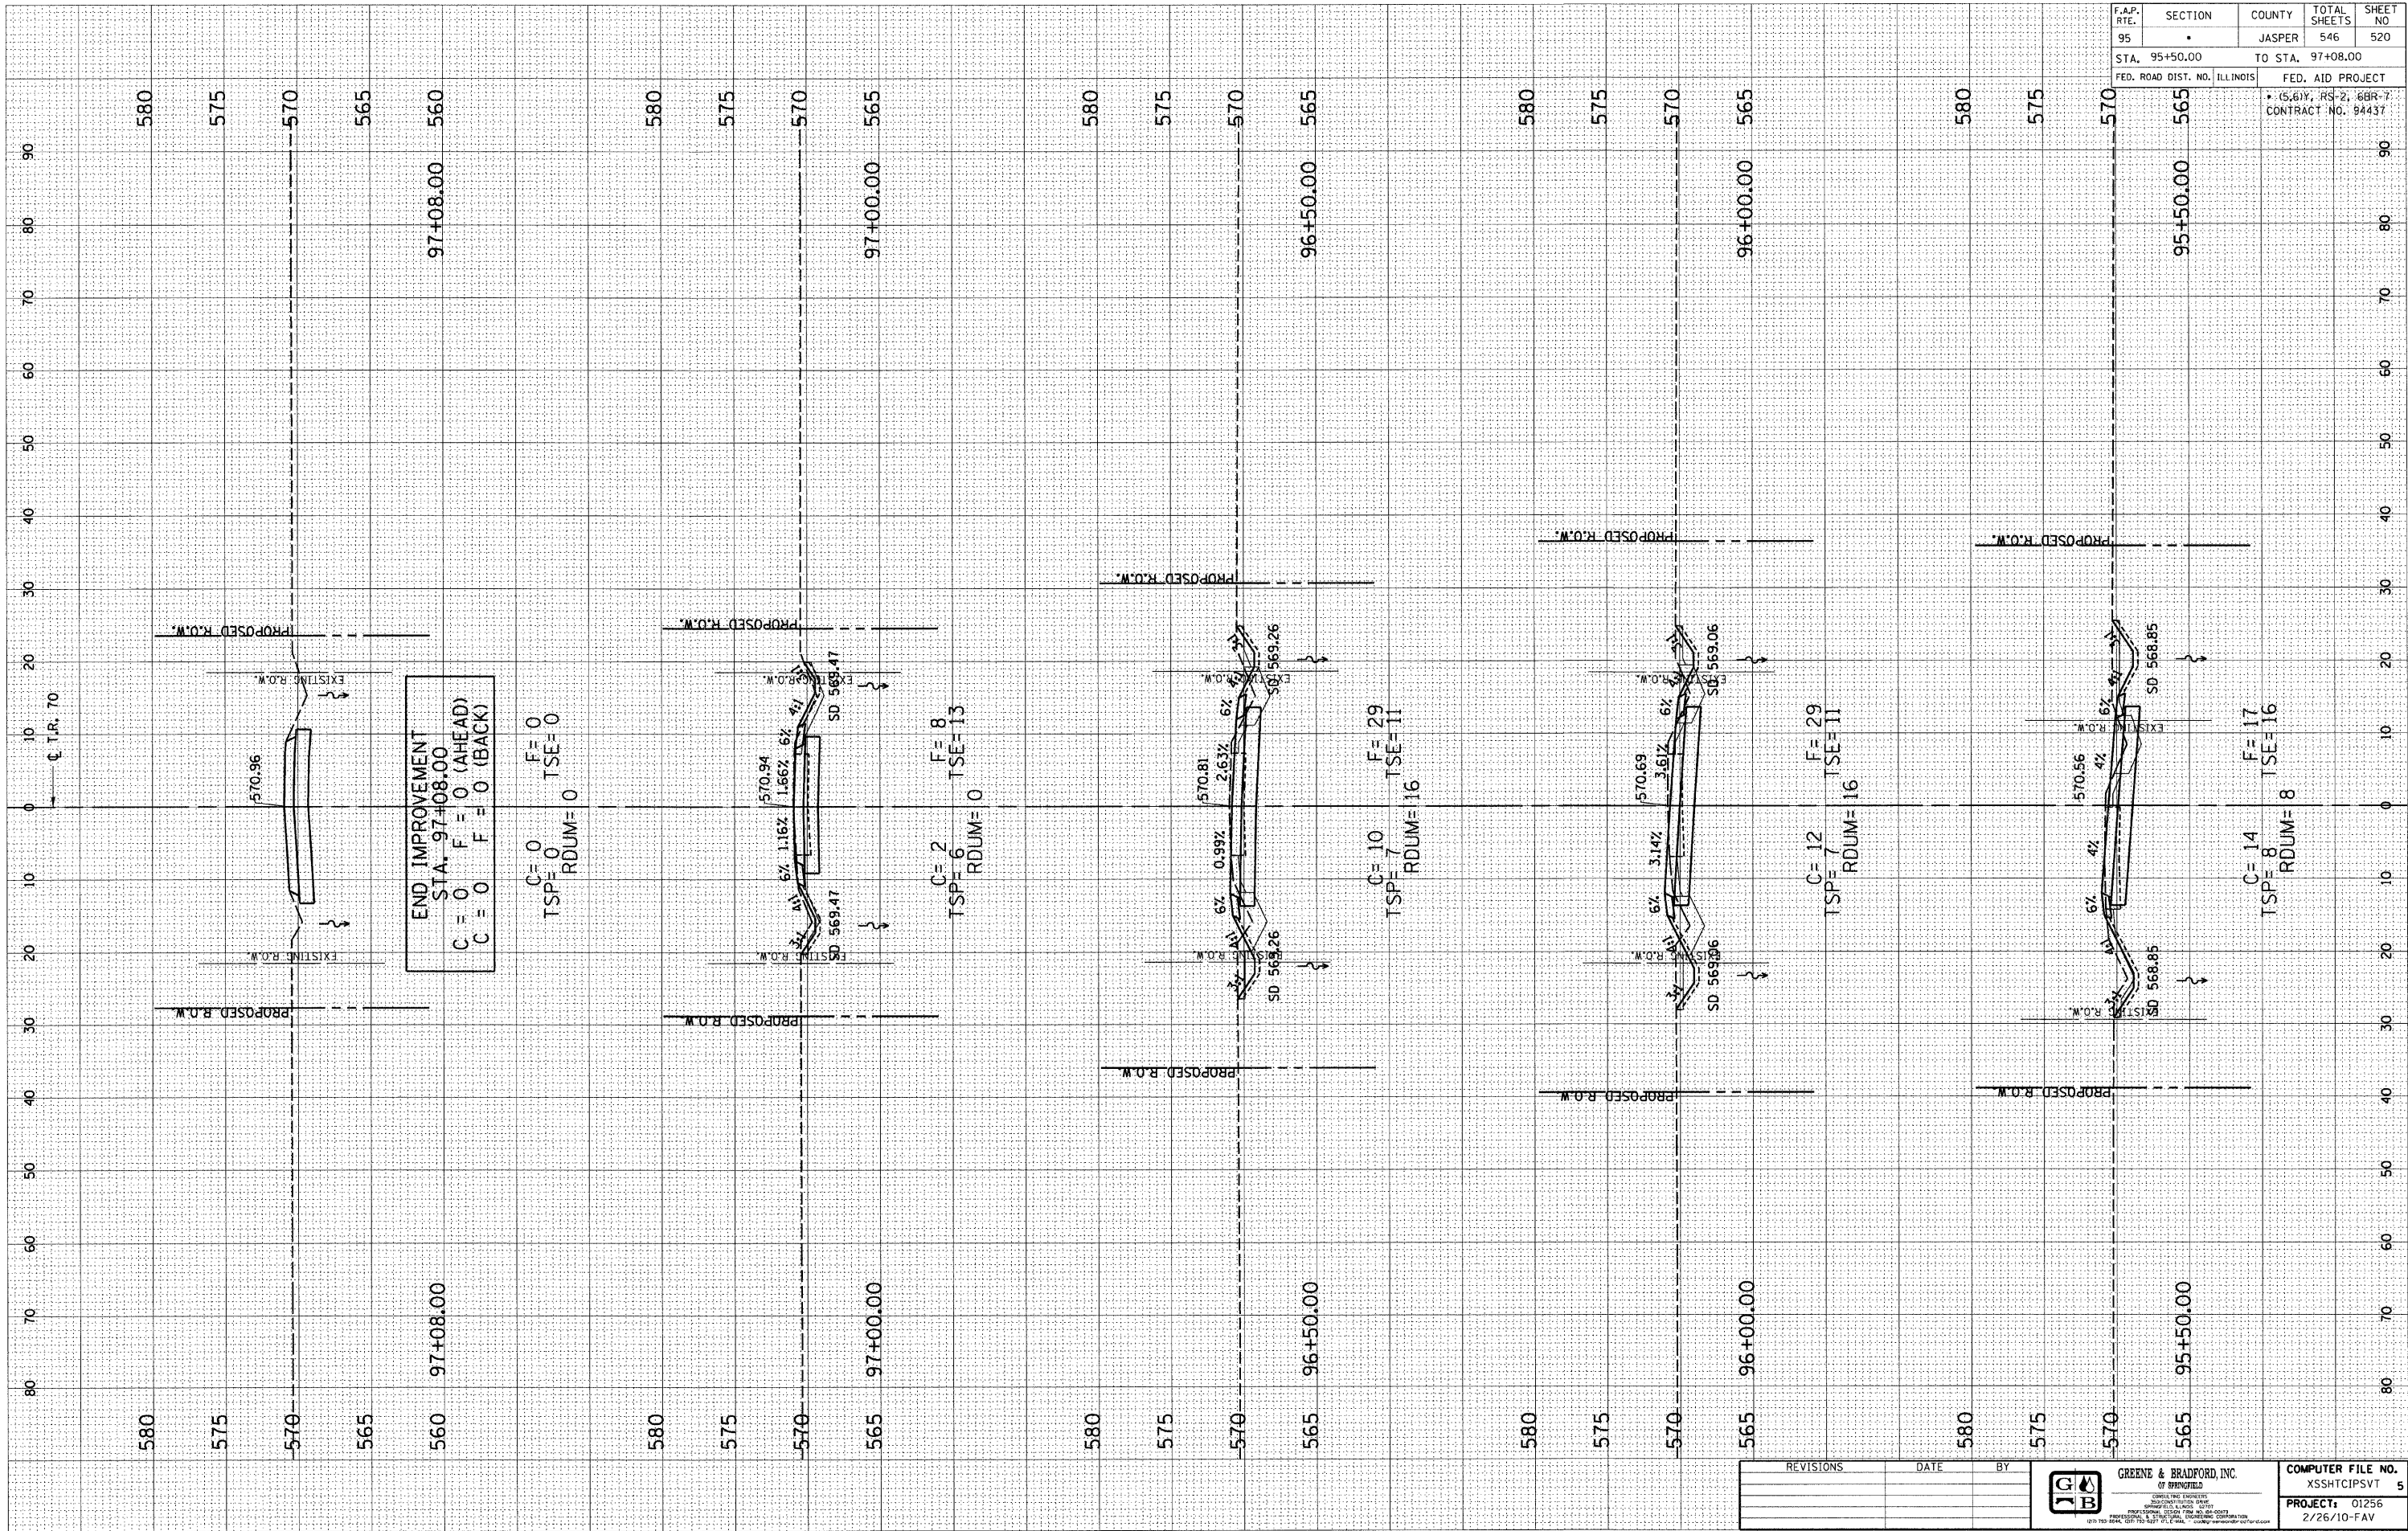

REVISIONS	DATE	BY

 GREENE & BRADFORD, INC. OF SPRINGFIELD SURVEYING AND ENGINEERING INCORPORATED PROJECT: 01256 2/26/10-FAV	<b>COMPUTER FILE NO.</b> XSSHTCIPSVT 5  <b>PROJECT:</b> 01256 2/26/10-FAV
---	---------------------------------------------------------------------------------------