


DESIGN		
INT.	DATE	REASON

BY		DATE	

PLOTS & CHECKS		
INT.	DATE	REASON

BY		DATE	

CHECKS		
INT.	DATE	REASON

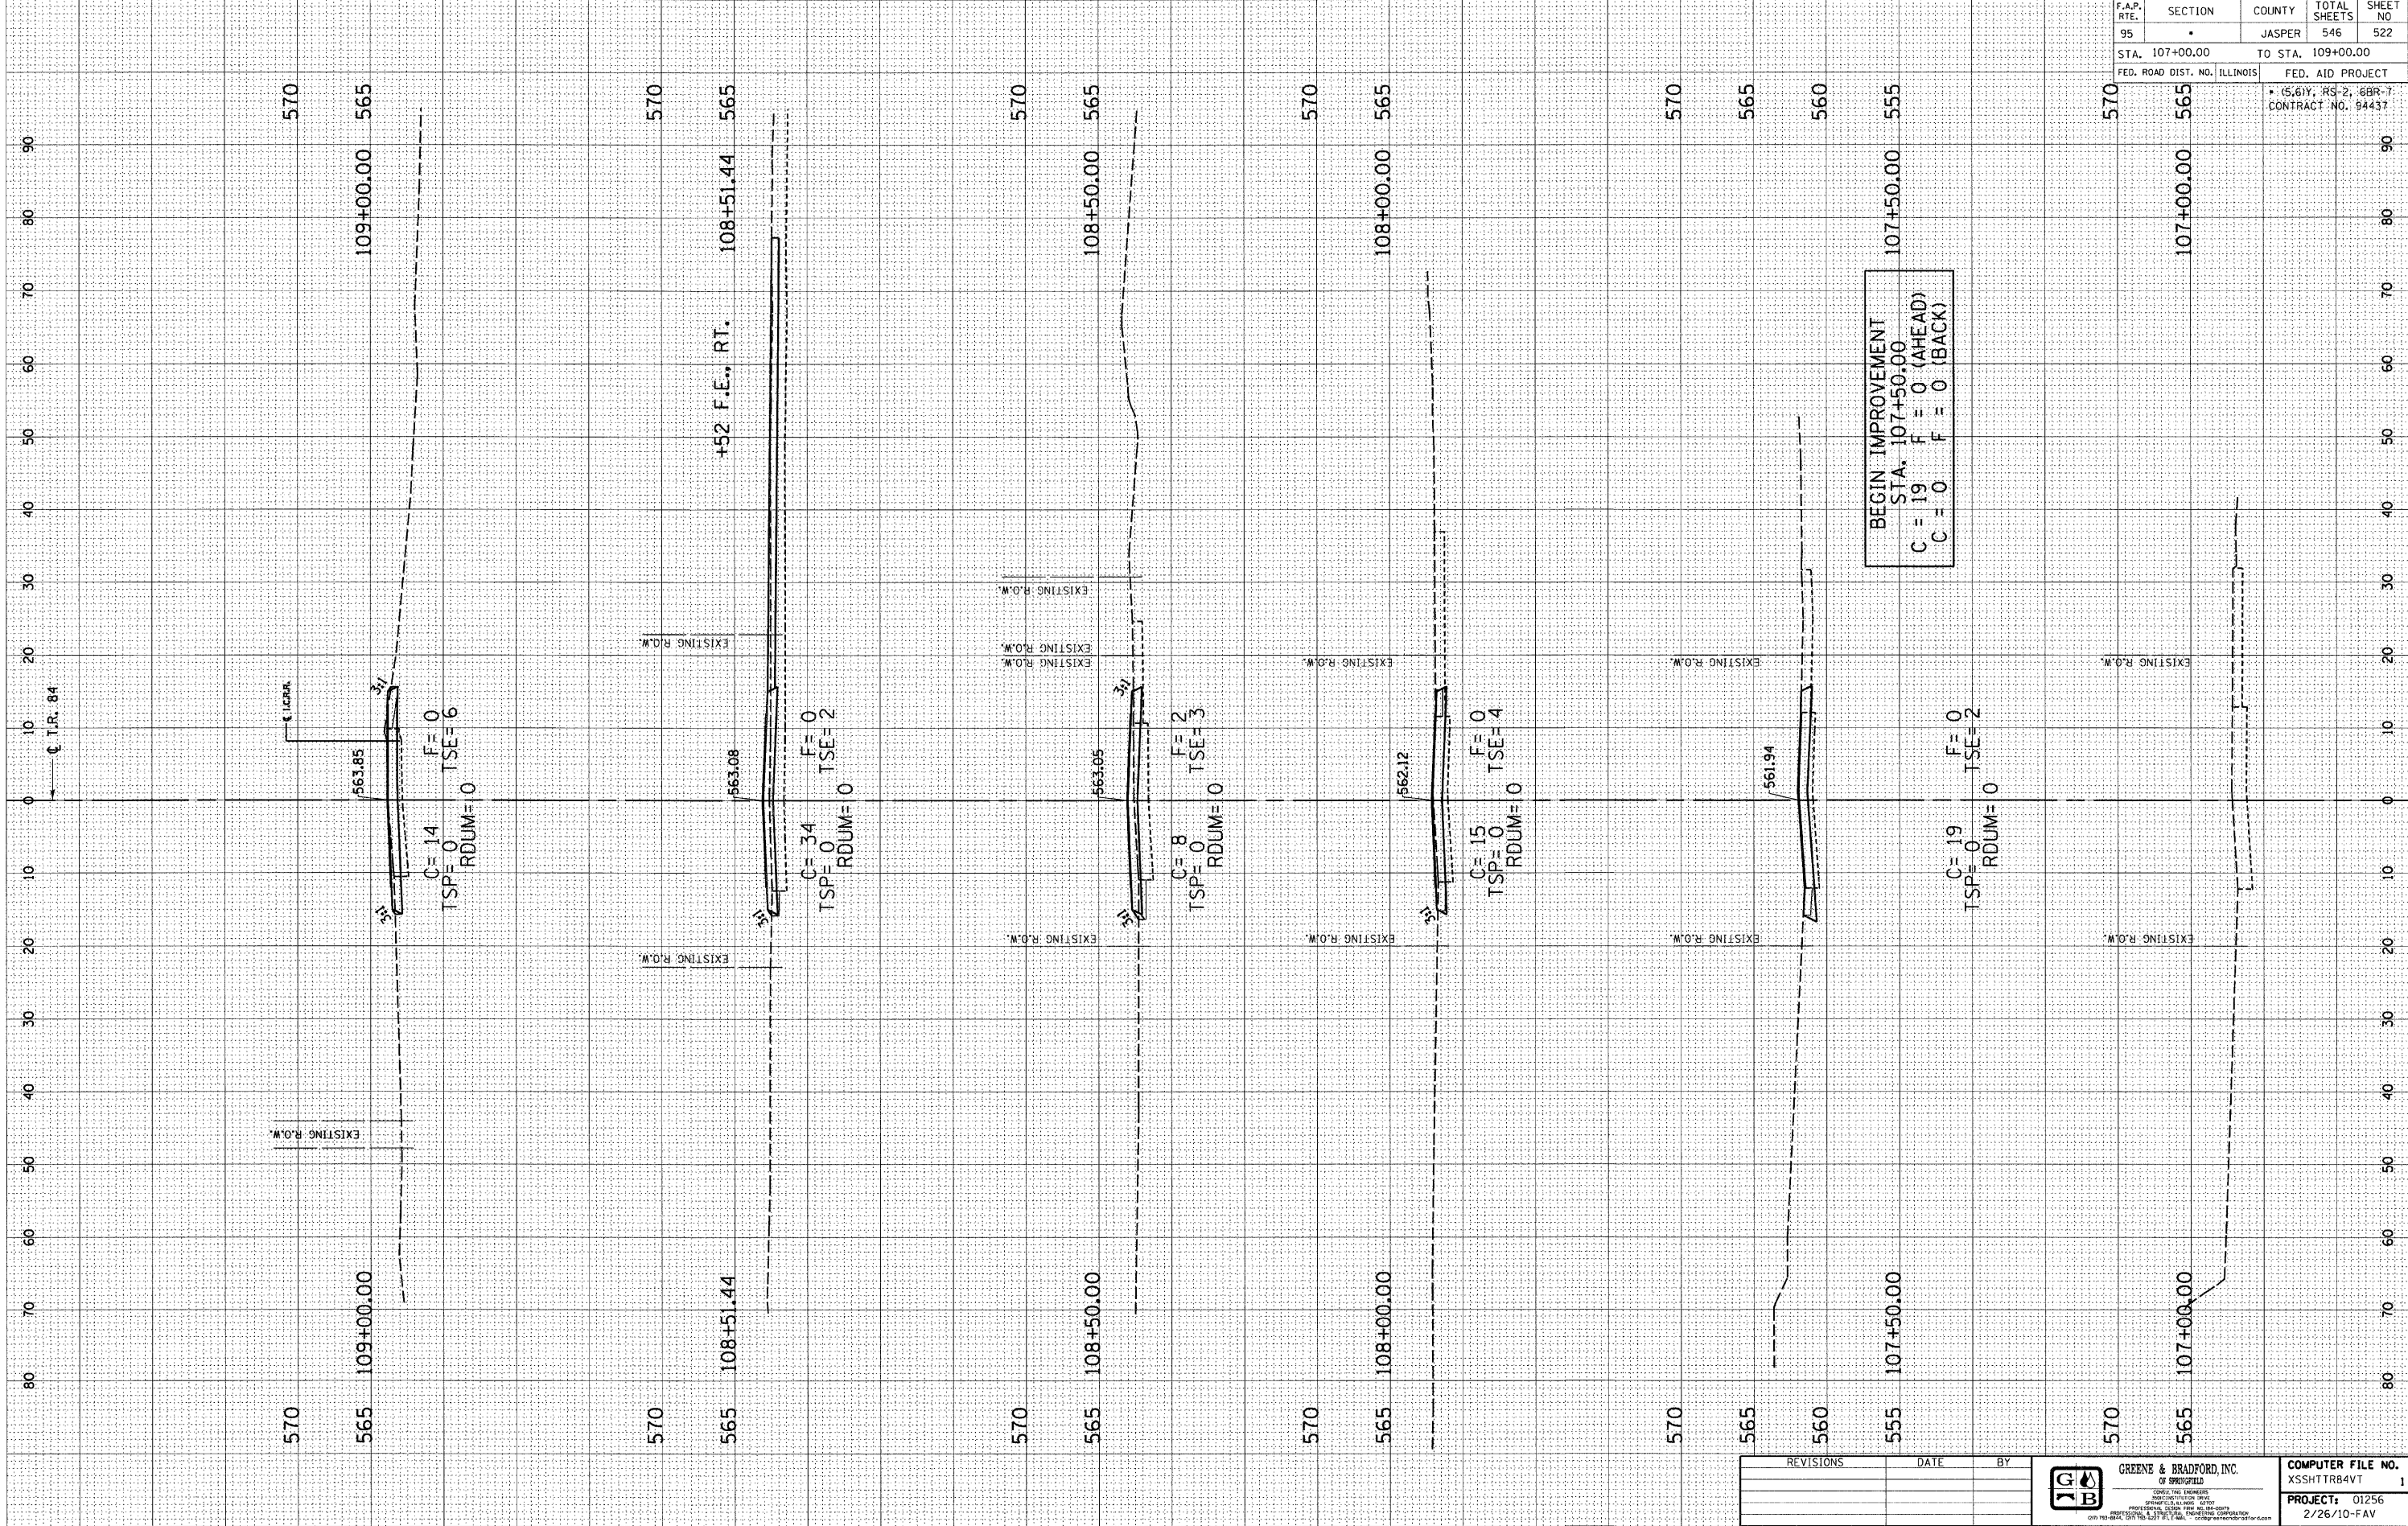

F.A.P. RTE.	SECTION	COUNTY	TOTAL SHEETS	SHEET NO
95	.	JASPER	546	522
STA. 107+00.00		TO STA. 109+00.00		
FED. ROAD DIST. NO. ILLINOIS		FED. AID PROJECT		
* 5,61Y, RS-2, 6BR-7 CONTRACT NO. 64437				

REVISIONS	DATE	BY

	GREENE & BRADFORD, INC. OF SPRINGFIELD SURVEYING, ENGINEERING ARCHITECTURE & INTERIOR DESIGN	COMPUTER FILE NO. XSSHTTRB4VT 1
PROJECT: 01256 2/26/10-FAV		