

DESIGN		
INT.	DATE	REASON


PLOTS & CHECKS			
INT.	DATE	NO.	REASON

CHECKS		
INT.	DATE	REASON

DESIGN		
INT.	DATE	REASON

PLOTS & CHECKS			
INT.	DATE	NO.	REASON

E-XSEC 2:1 06/09/03

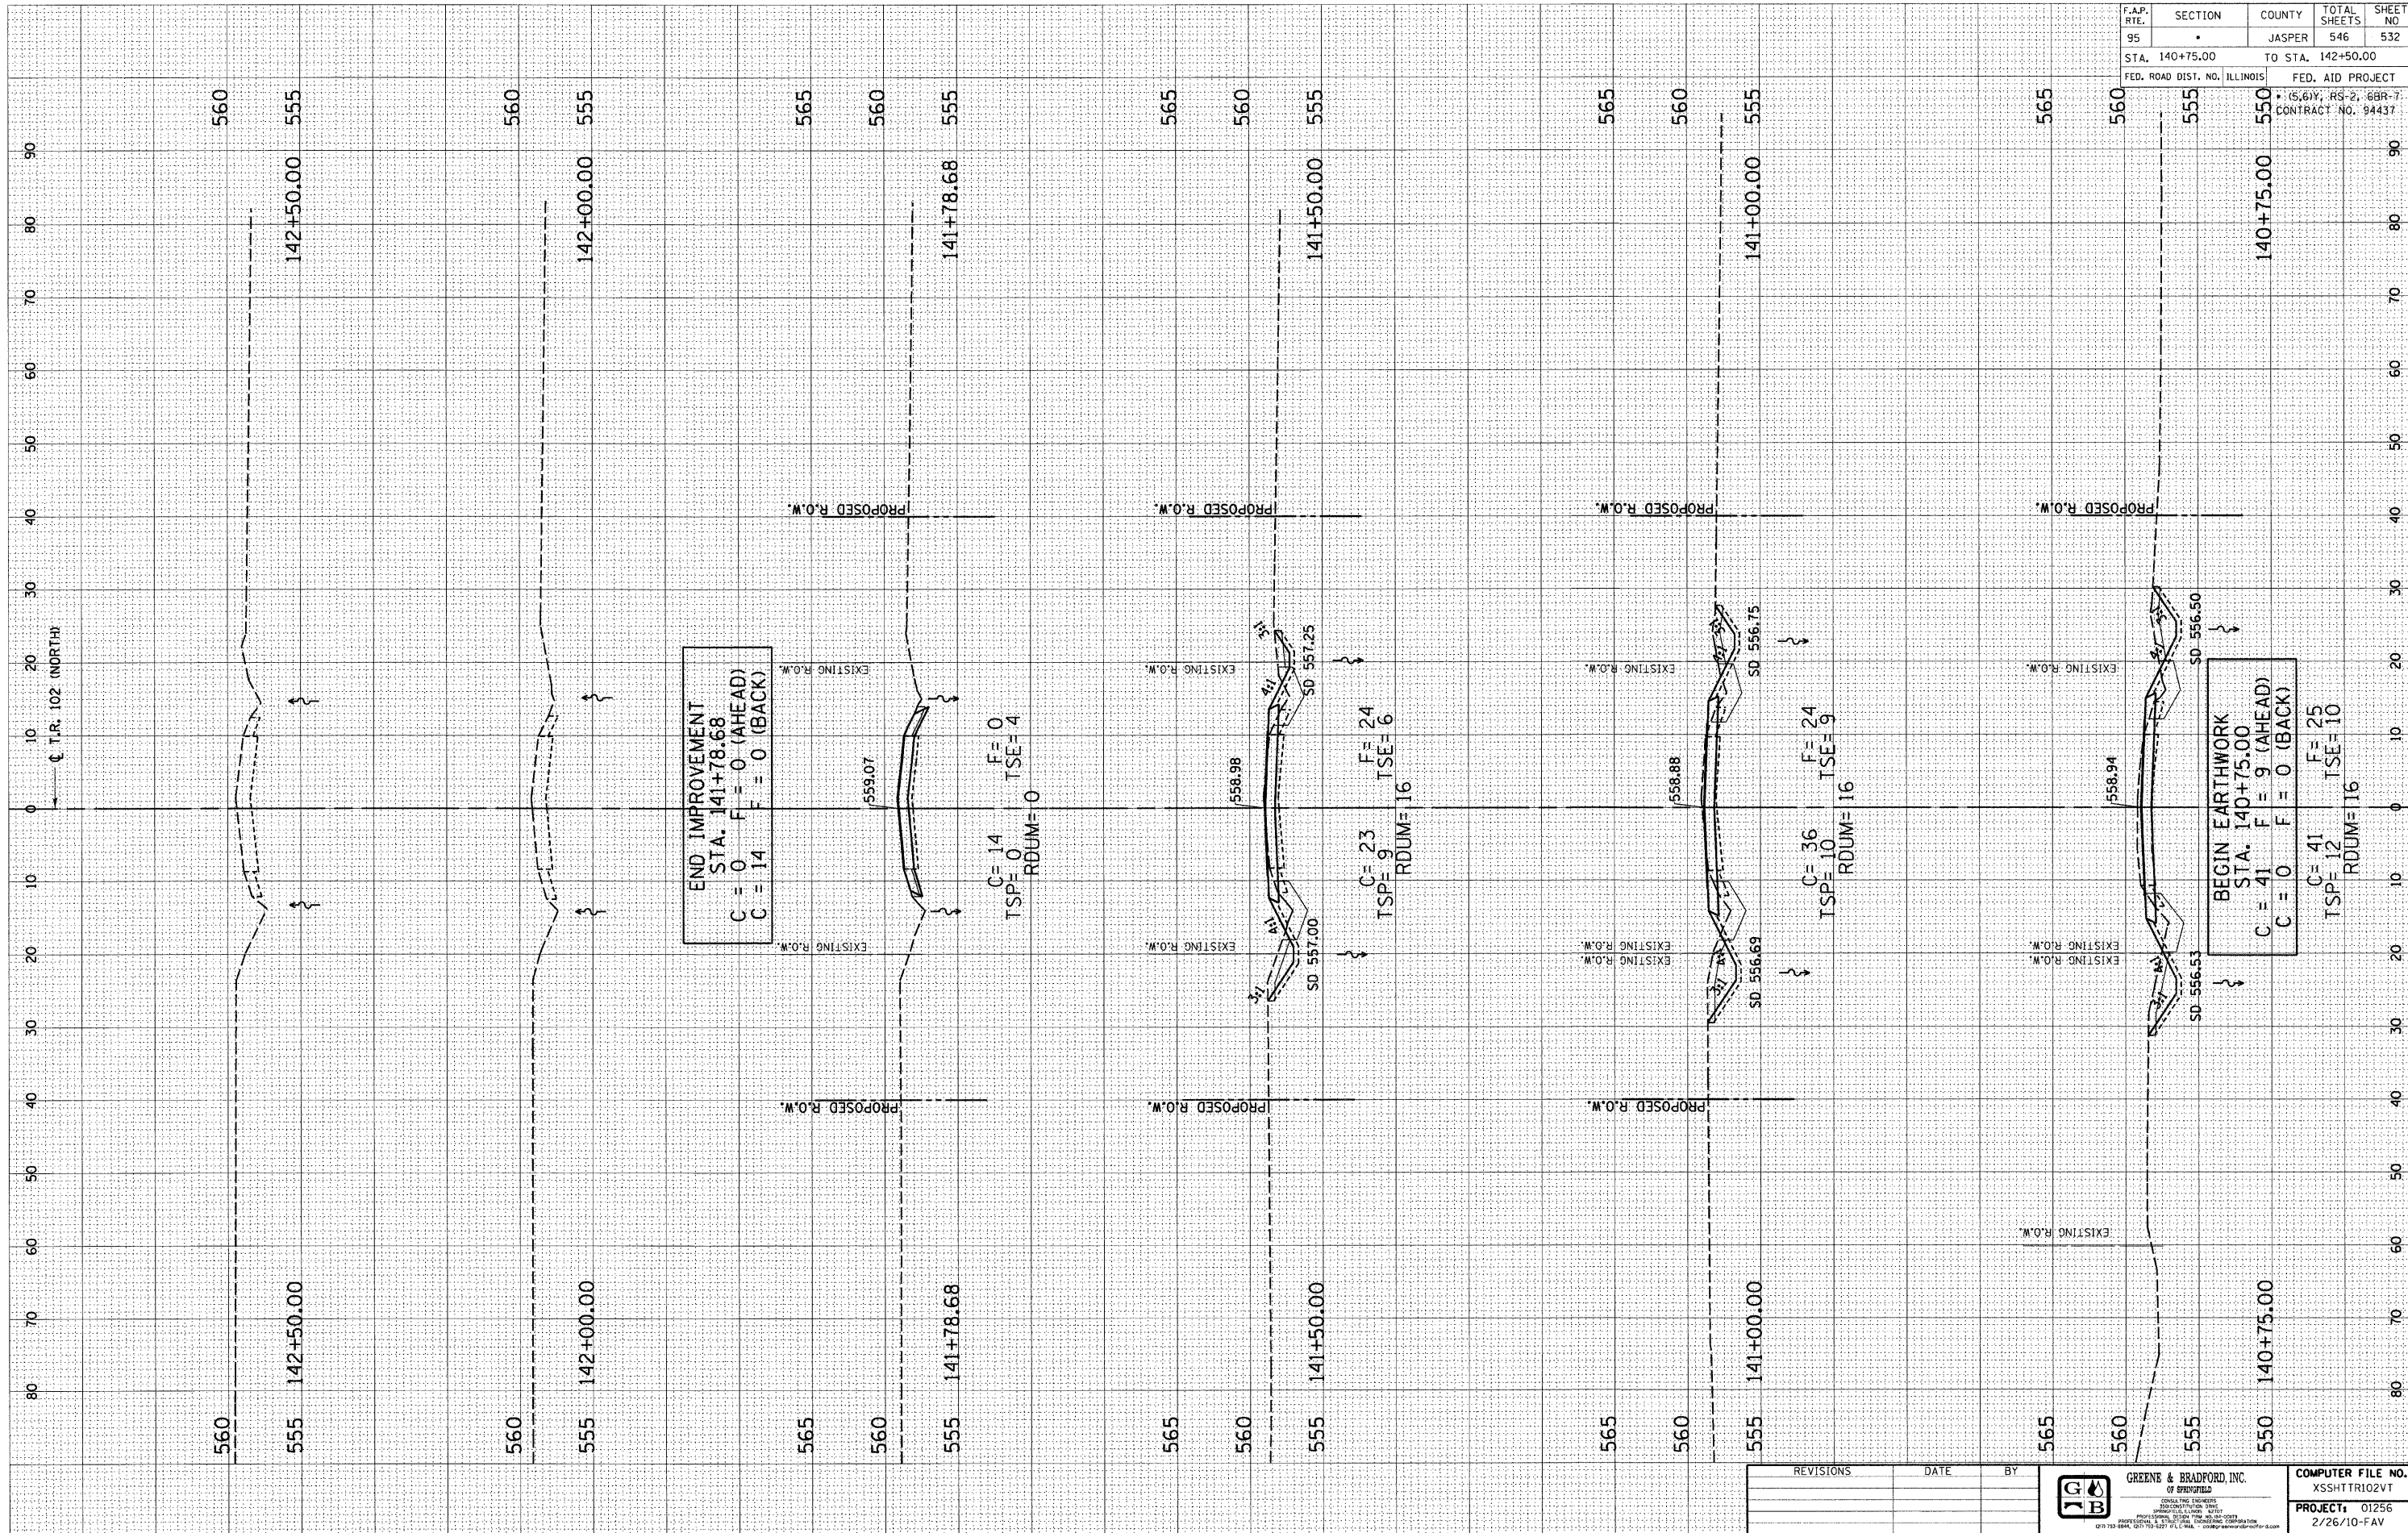

F.A.P. RTE.	SECTION	COUNTY	TOTAL SHEETS	SHEET NO.
95	.	JASPER	546	532
STA. 140+75.00		TO STA. 142+50.00		
FED. ROAD DIST. NO. ILLINOIS		FED. AID PROJECT		
		• (5,6)Y, RS-2, 6BR-7 CONTRACT NO. 94437		

REVISIONS	DATE	BY

GREENE & BRADFORD, INC.
OF SPRINGFIELD
CONSULTING ENGINEERS
AND ARCHITECTS

PROFESSIONAL ENGINEERS
REGISTERED IN THE STATE OF ILLINOIS
© 2010 GREENE & BRADFORD, INC. ALL RIGHTS RESERVED.

COMPUTER FILE NO.
XSSHTR102VT 1

PROJECT: 01256
2/26/10-FAV