


DESIGN		
INT.	DATE	REASON

BY		DATE	

PLOTS & CHECKS		
INT.	DATE	REASON

BY		DATE	

CHECKS		
INT.	DATE	REASON

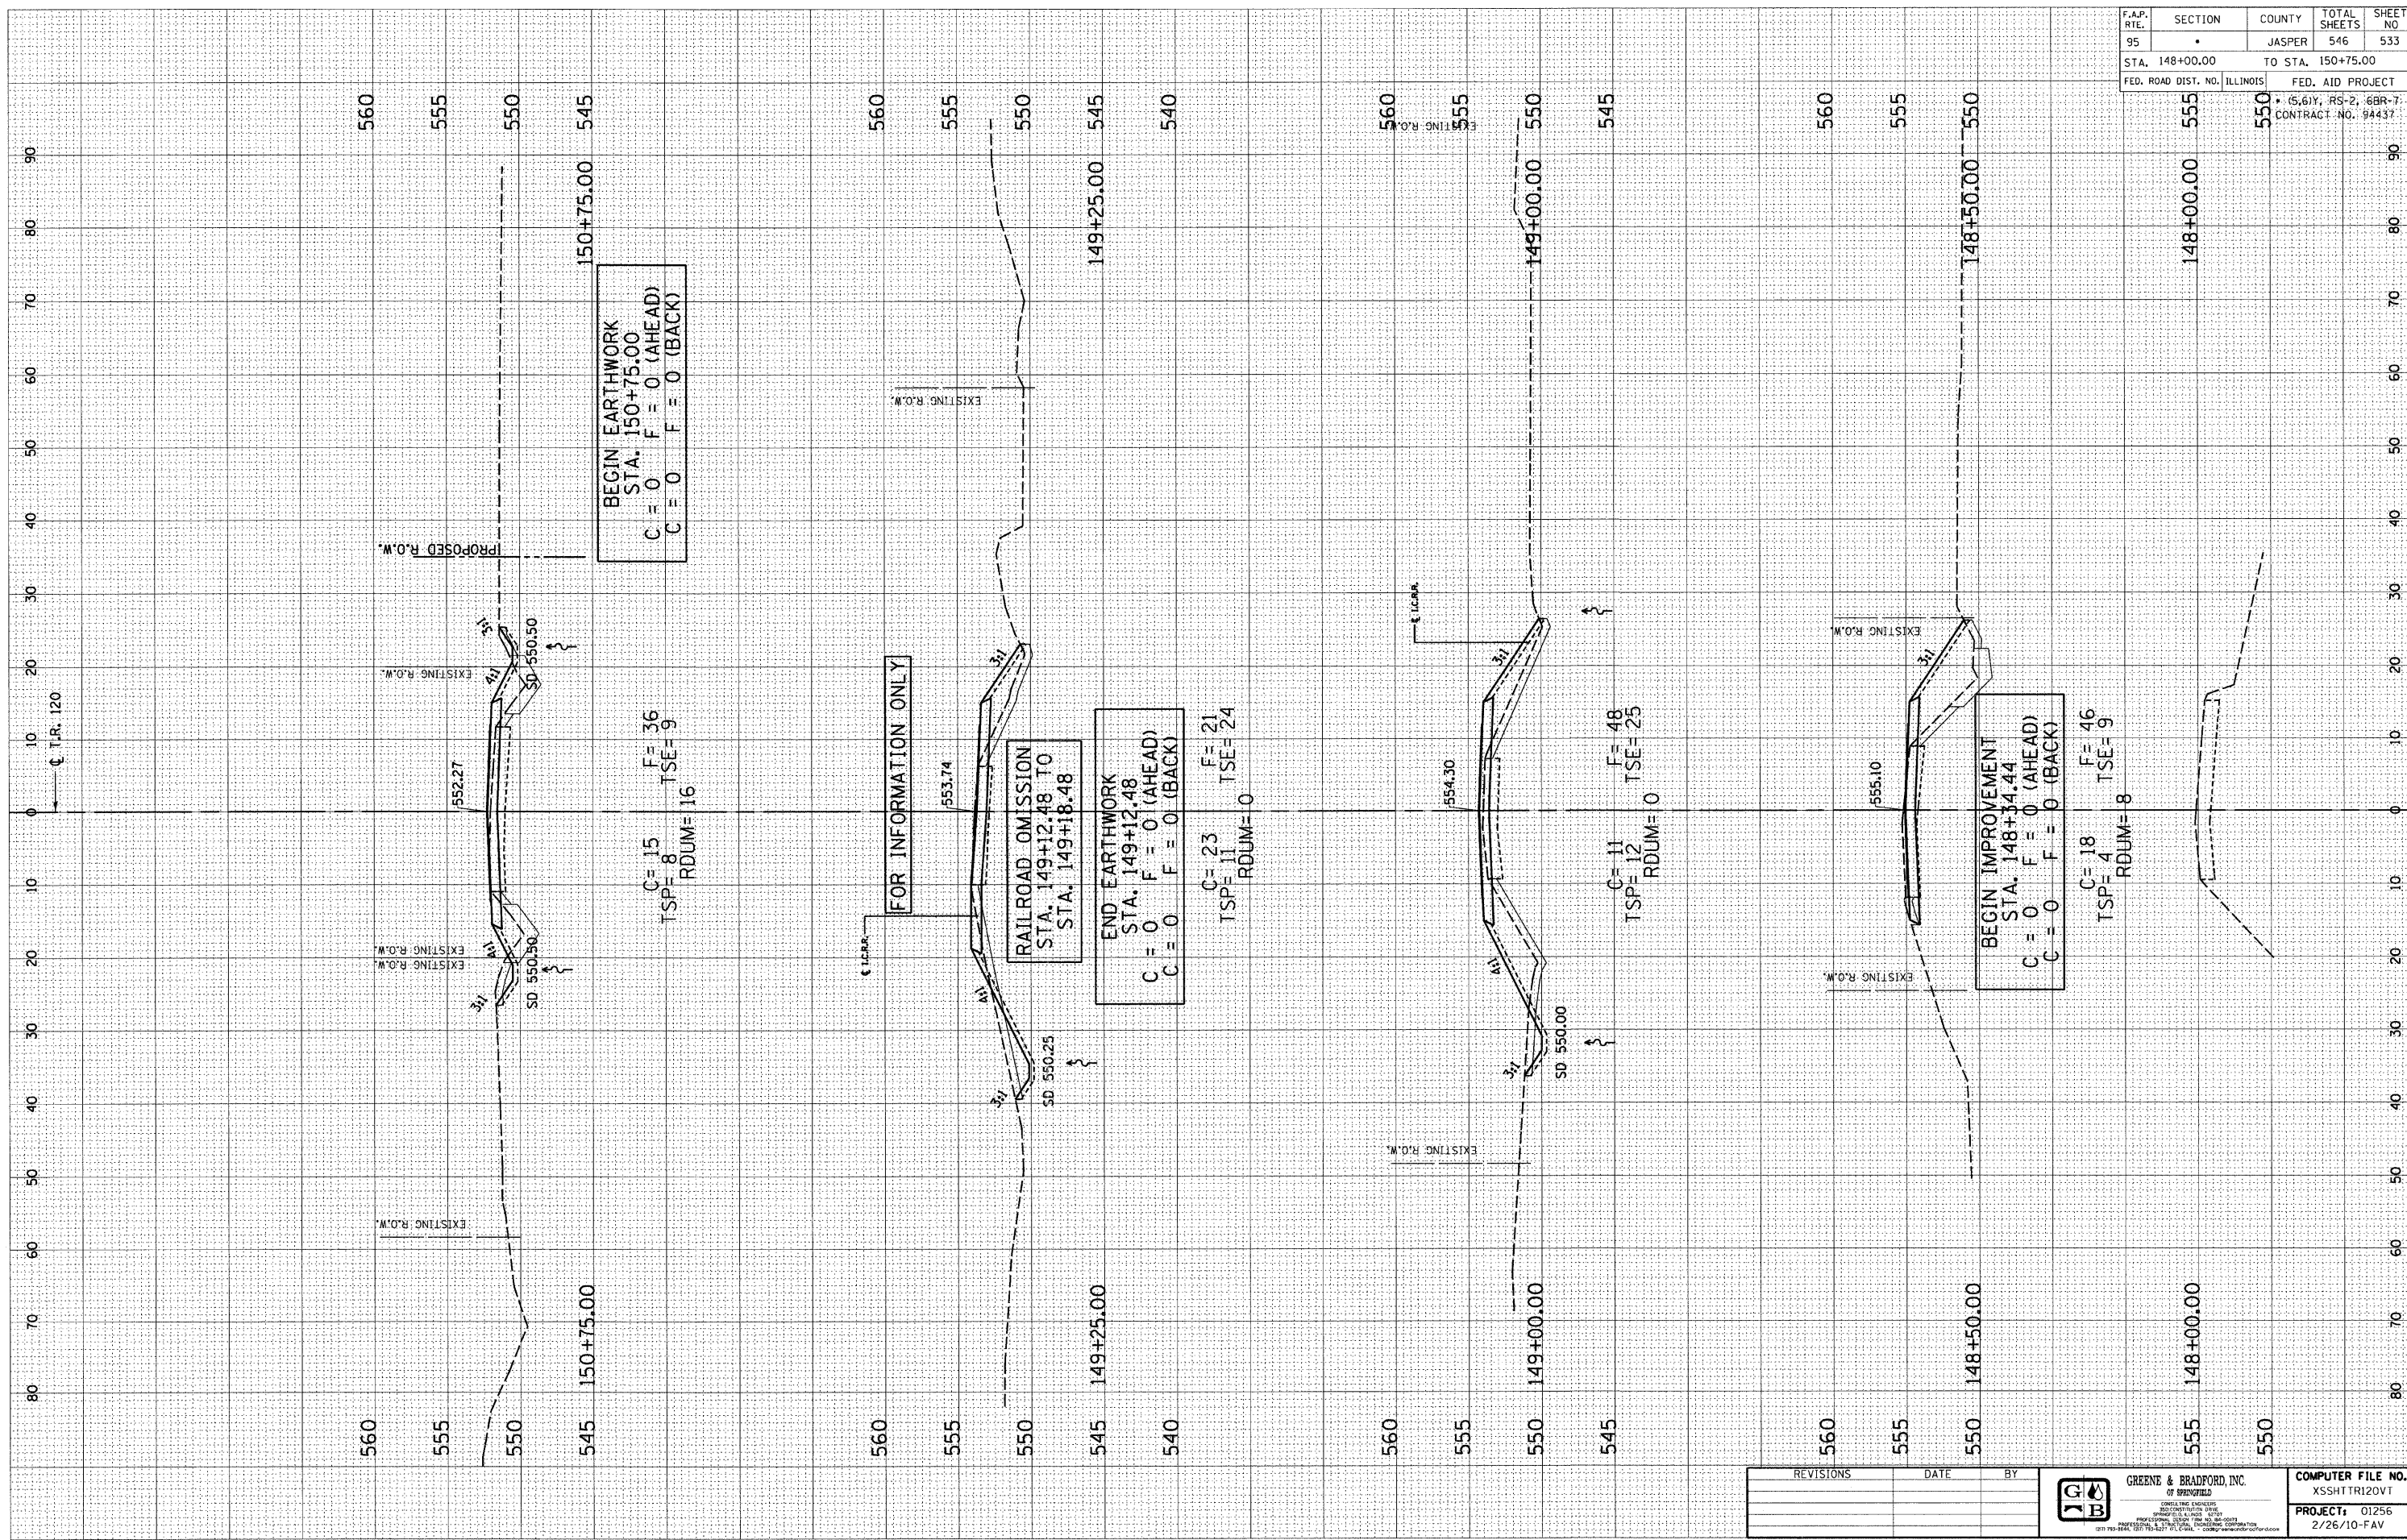

F.A.P. REL.	SECTION	COUNTY	TOTAL SHEETS	SHEET NO
95		JASPER	546	533
STA. 148+00.00		TO STA. 150+75.00		
FED. ROAD DIST. NO. ILLINOIS		FED. AID PROJECT		
		5,61Y, RS-2, 6BR-7		
		CONTRACT NO. 94437		

REVISIONS	DATE	BY

**JGB** GREENE & BRADFORD, INC.  
OF SPRINGFIELD

COMPUTER FILE NO. XSH1TR120V1  
PROJECT: 01256  
2/26/10-FAV