


DESIGN		
INT.	DATE	REASON

FINAL SURVEY		BY		DATE	
SURVEY	NO.	BY	DATE	BY	DATE

PLOTS & CHECKS			
INT.	DATE	NO.	REASON

ORIGINAL SURVEY		BY		DATE	
SURVEY	NO.	BY	DATE	BY	DATE

CHECKS		
INT.	DATE	REASON

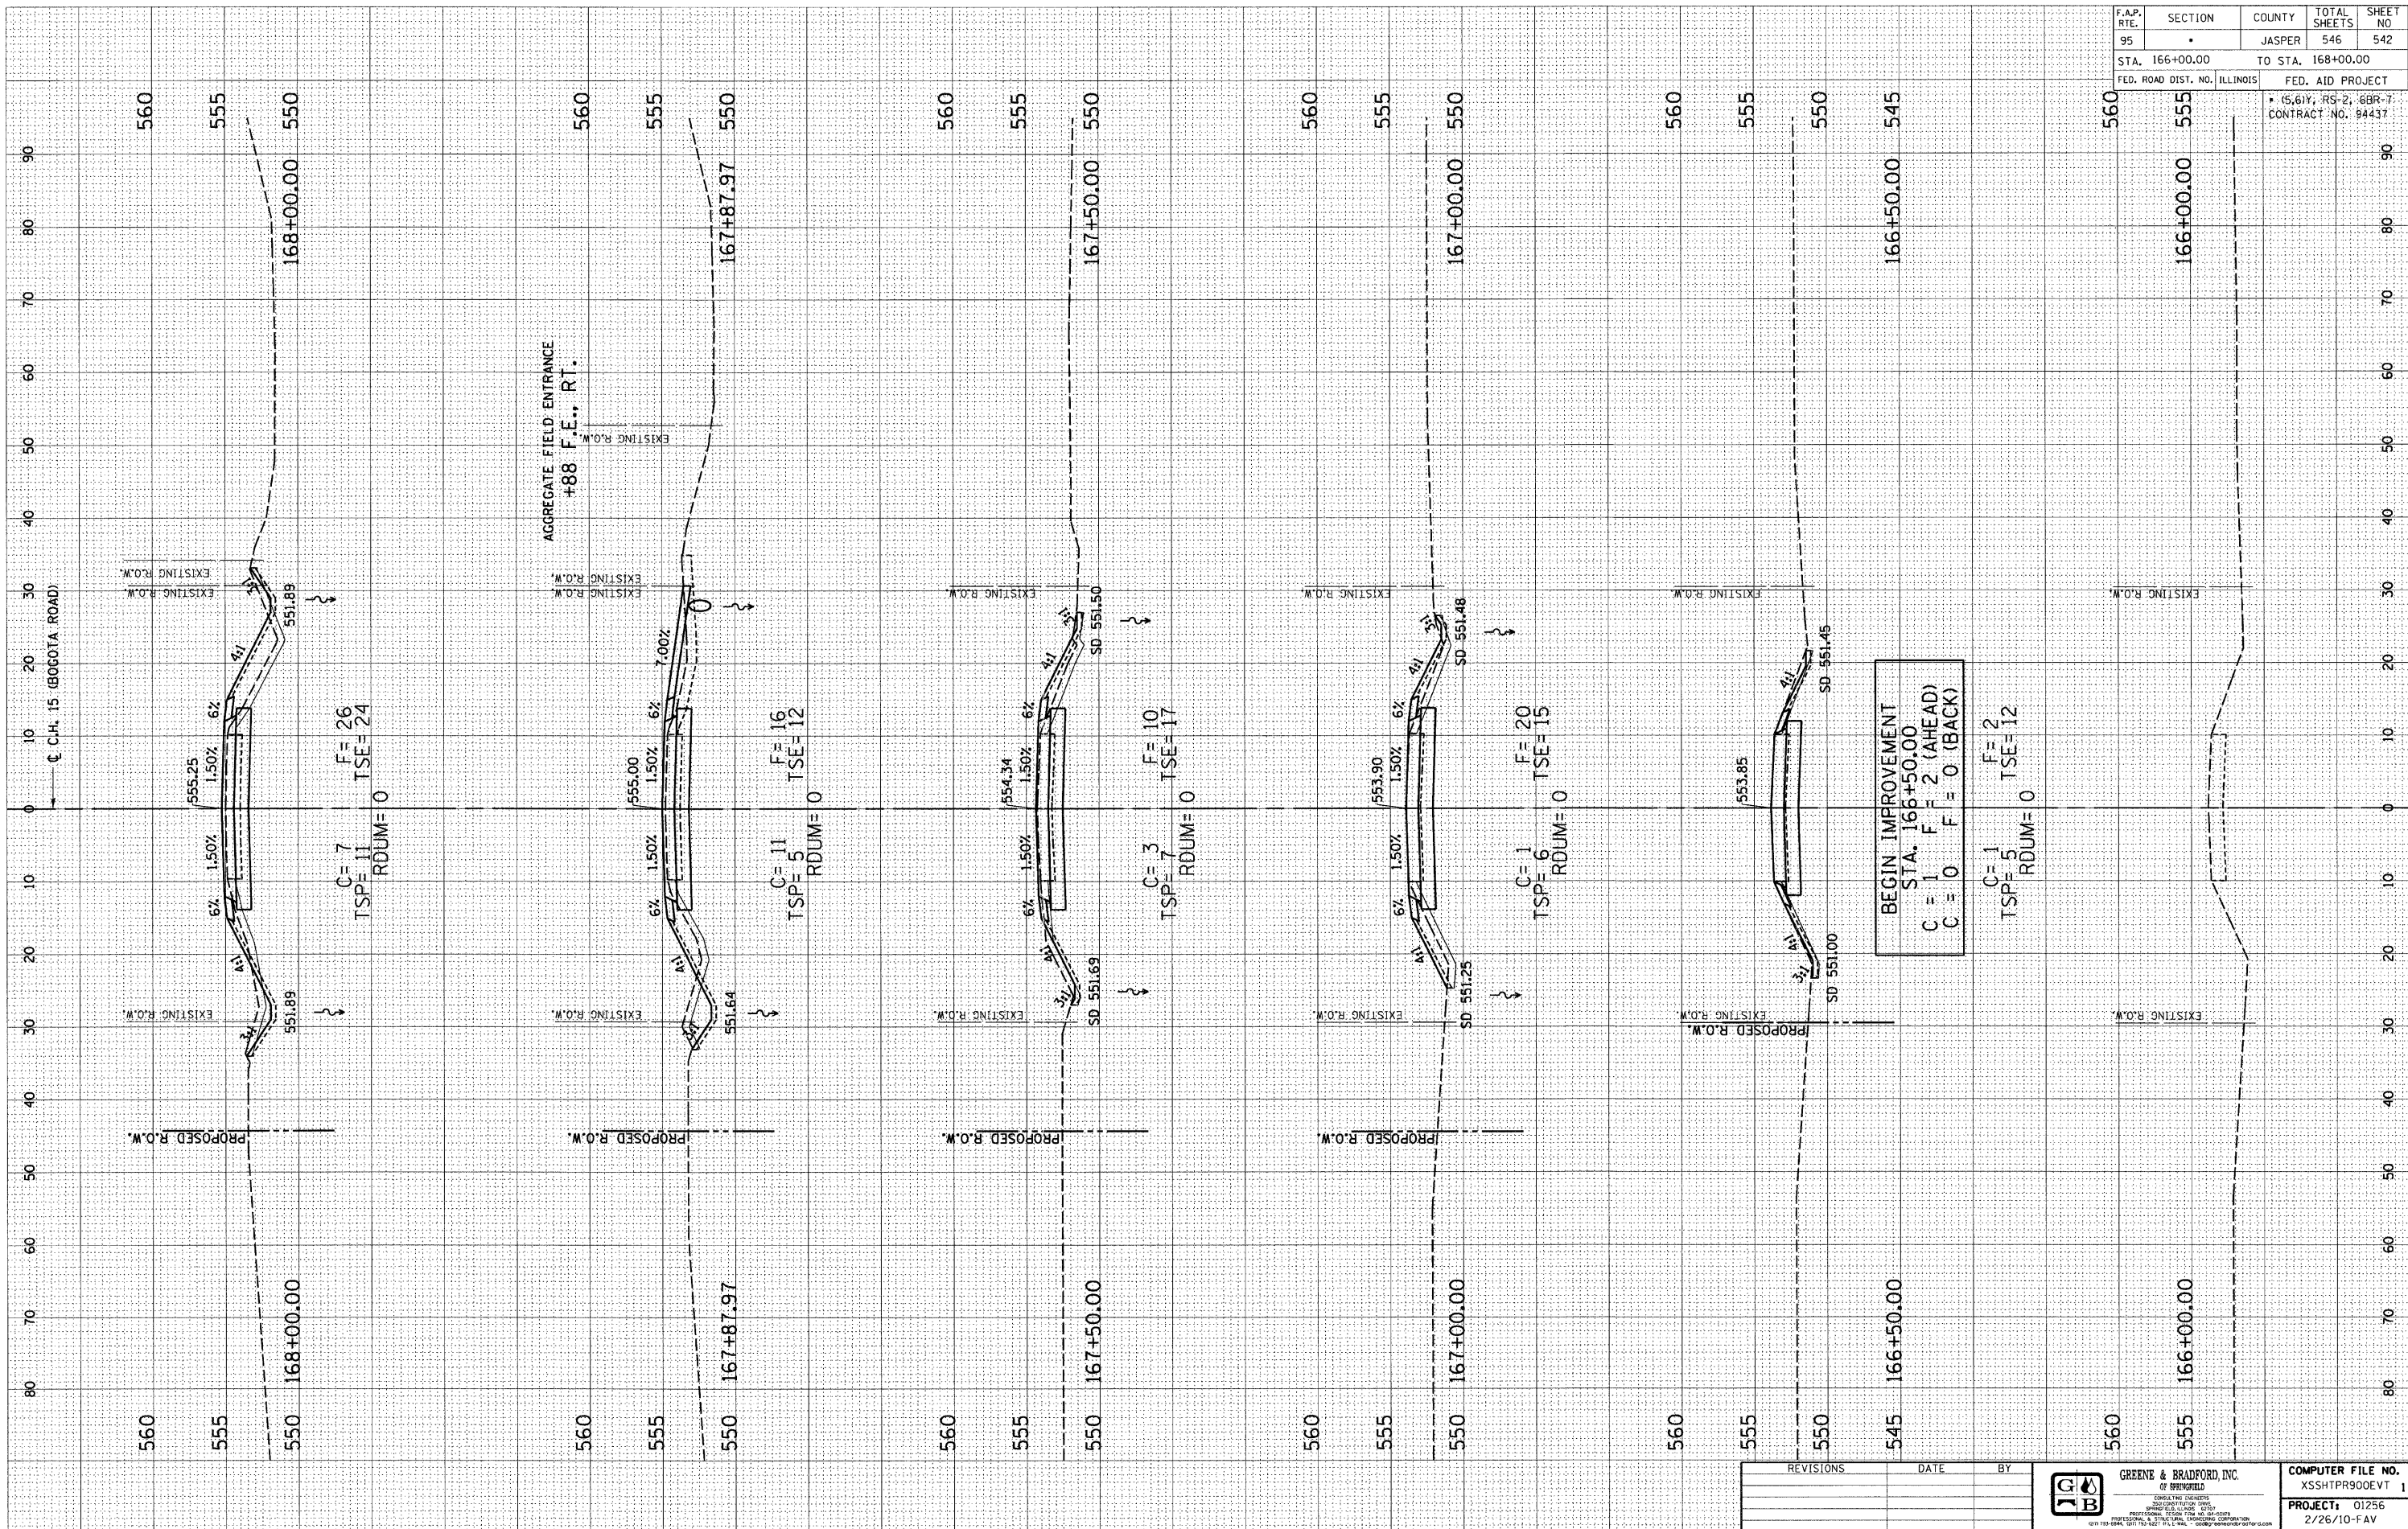

F.A.P. RTE.	SECTION	COUNTY	TOTAL SHEETS	SHEET NO.
95	.	JASPER	546	542
STA. 166+00.00		TO STA. 168+00.00		
FED. ROAD DIST. NO. ILLINOIS		FED. AID PROJECT		
* (5,61Y, RS-2, 6BR-7) CONTRACT NO. 94437				

BEGIN IMPROVEMENT  
 STA. 166+50.00  
 C = 1 F = 2 (AHEAD)  
 C = 0 F = 0 (BACK)

REVISIONS	DATE	BY

**GREENE & BRADFORD, INC.**  
 OF SPRINGFIELD  
 PROFESSIONAL ENGINEERS  
 LICENSE NO. 1216  
 PROJECT: 01256  
 2/26/10-FAV

COMPUTER FILE NO. XSSHPR900EVT 1