
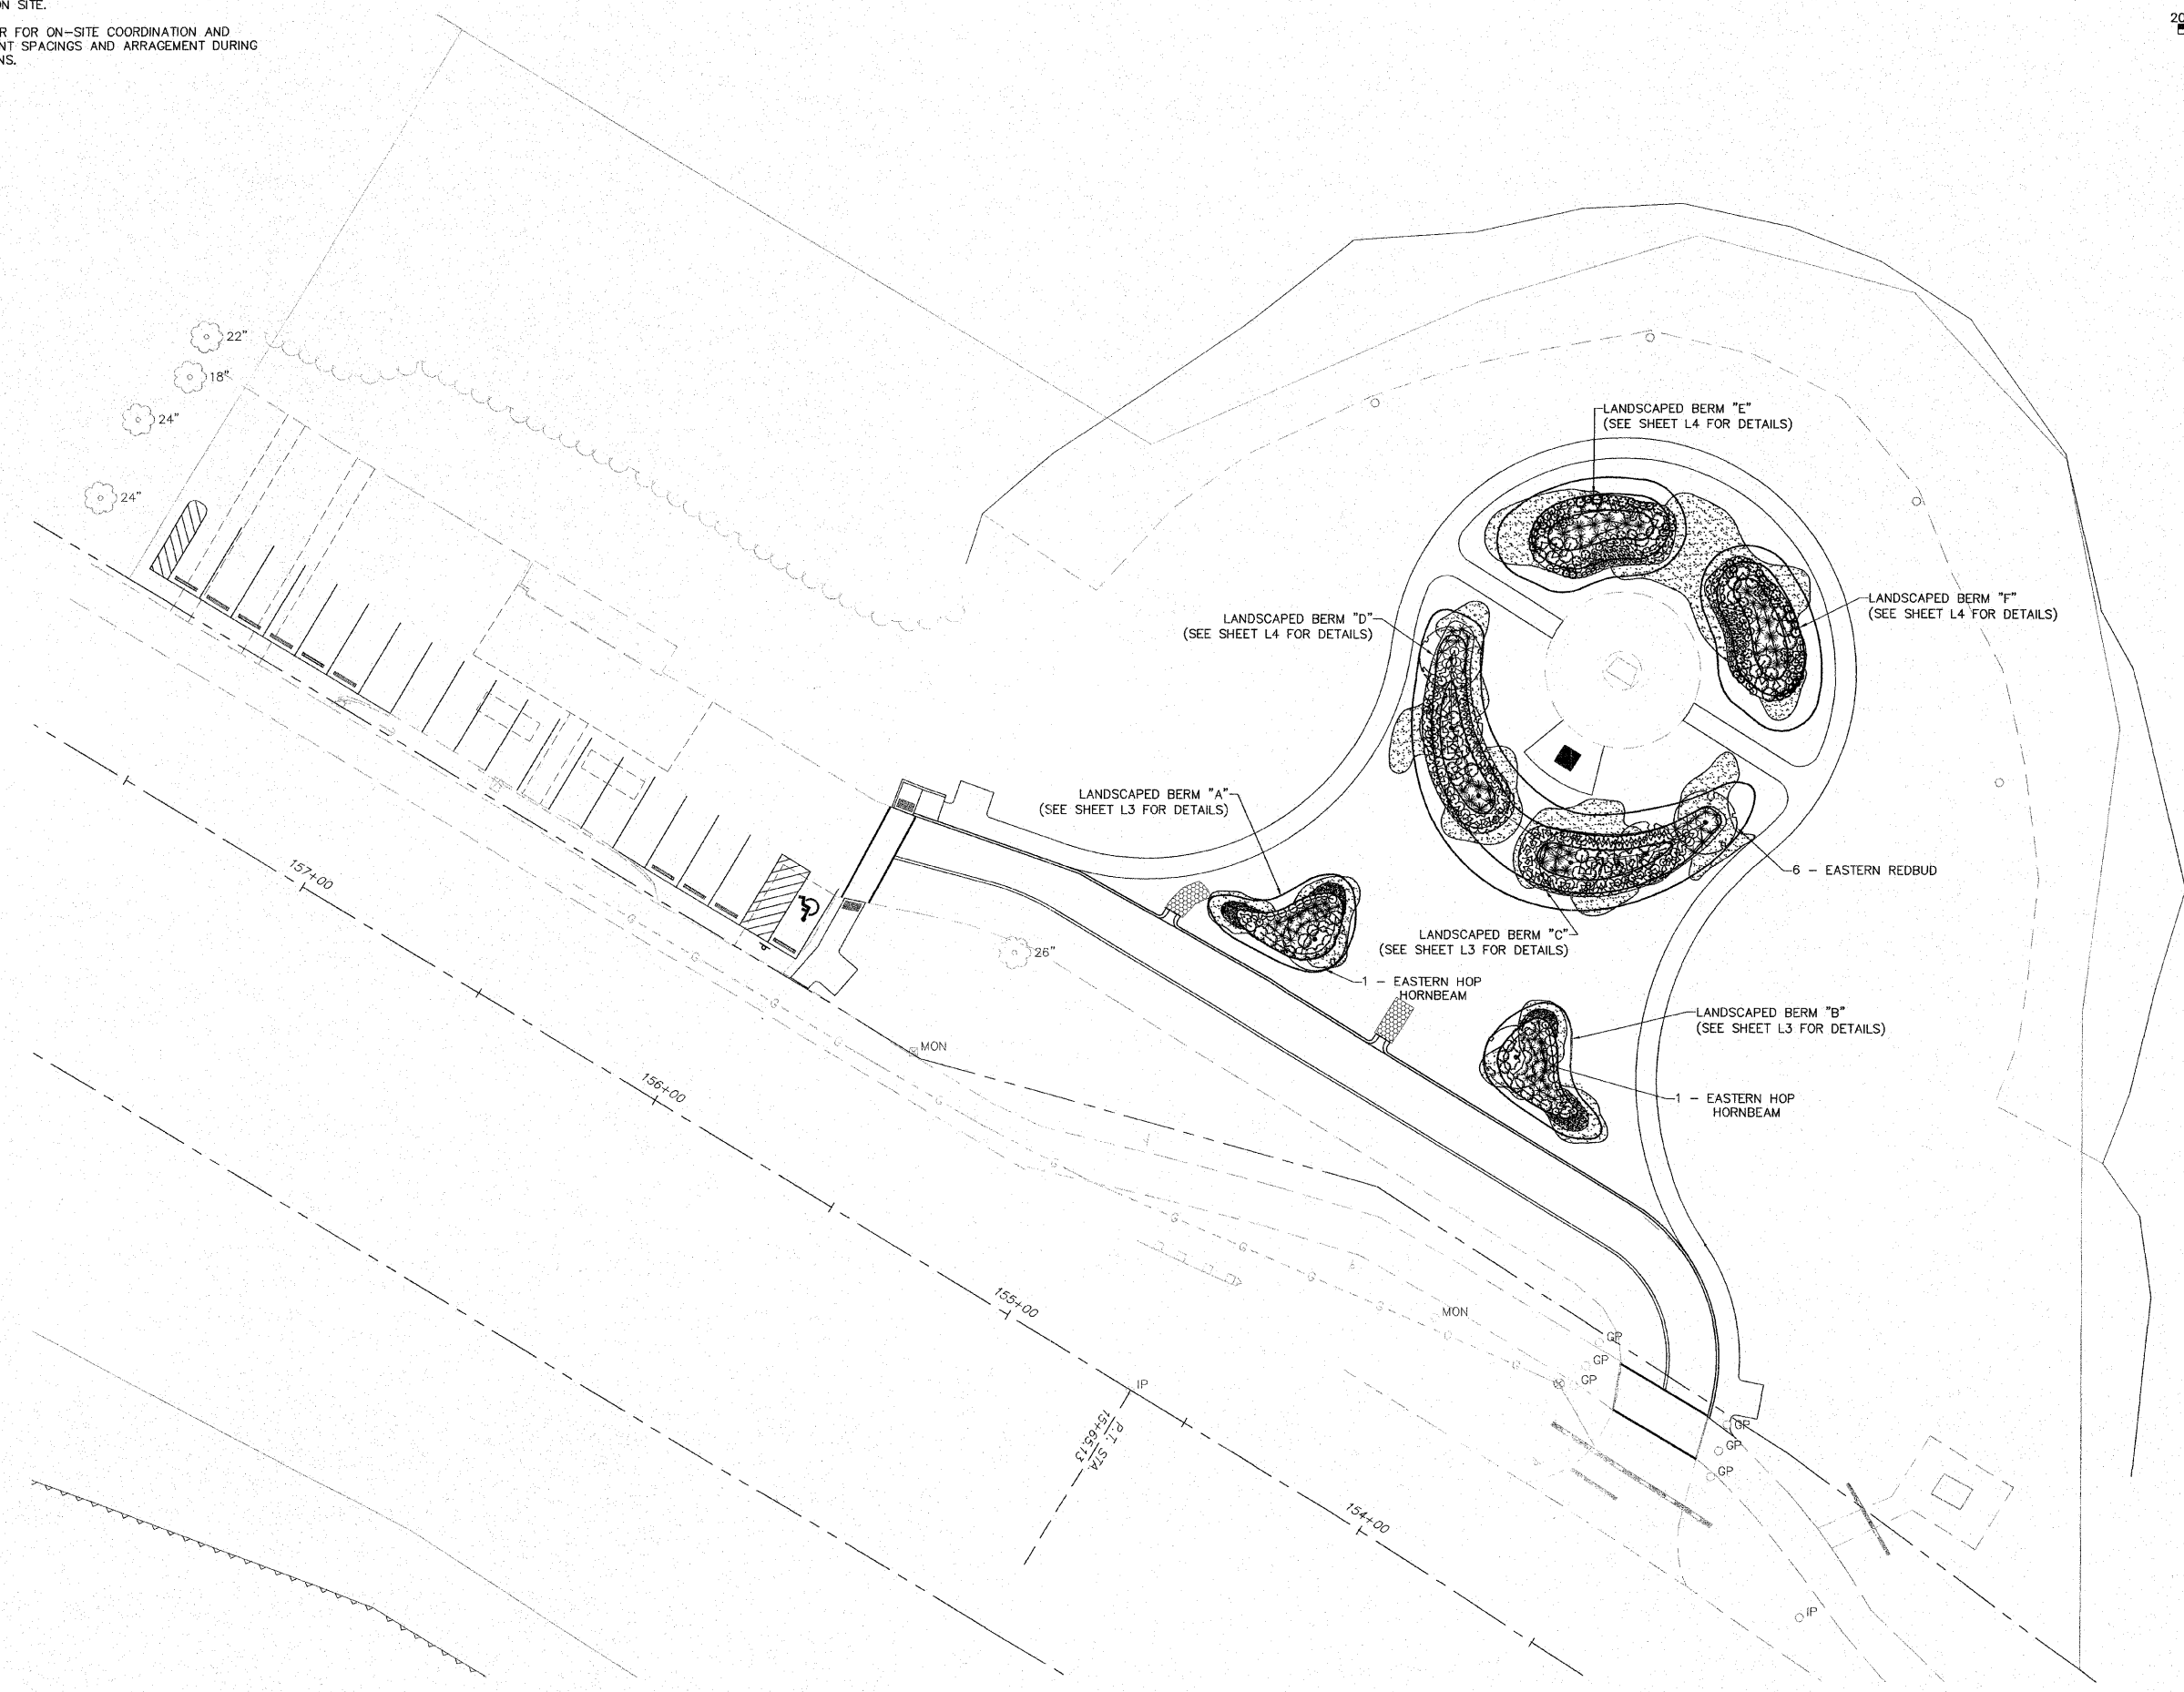


- NOTES:
1. REFER TO SPECIFICATIONS FOR ADDITIONAL REQUIREMENTS.
 2. COORDINATE INSTALLATION OF PLANTINGS TO AVOID STORING PLANTS ON SITE.
 3. NOTIFY ENGINEER FOR ON-SITE COORDINATION AND APPROVAL OF PLANT SPACINGS AND ARRANGEMENT DURING PLANTING OPERATIONS.

SECTION	COUNTY	TOTAL SHEETS	SHEET NO.
08-00021-00-PK	MADISON	9	7
CONTRACT NO. 97473			

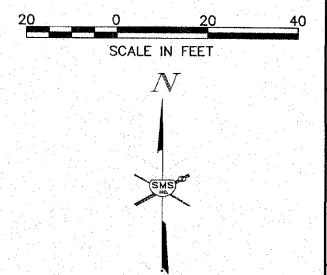

REVISIONS

PDS
 PLANNING DESIGN STUDIO
 727 North First Street, Suite 360
 Saint Louis, Missouri, 63102
 Phone (314) 241-8600

**IMPROVEMENT PLANS FOR HOFFMAN GARDENS
 VILLAGE OF GODFREY, ILLINOIS
 PLANTING PLAN**

DWG. NO.	HOFFMAN PLANTING PLAN.DWG
REF. BK.	PG.
JOB NO.	437560
DSN. BY:	SJW/DDT
DWN. BY:	BCS
CHK. BY:	SJW
DATE:	JANUARY, 2012

SCALE: 1"=20'
 SHEET L2 OF 9

S:\land projects\GODFREY PAR 437560\HOFFMAN GARDENS\dwg\HOFFMAN PLANTING PLAN.dwg, 1/6/2012 2:12:33 PM, bcs@pds.com, 1/20