


BY	DATE

BY	DATE

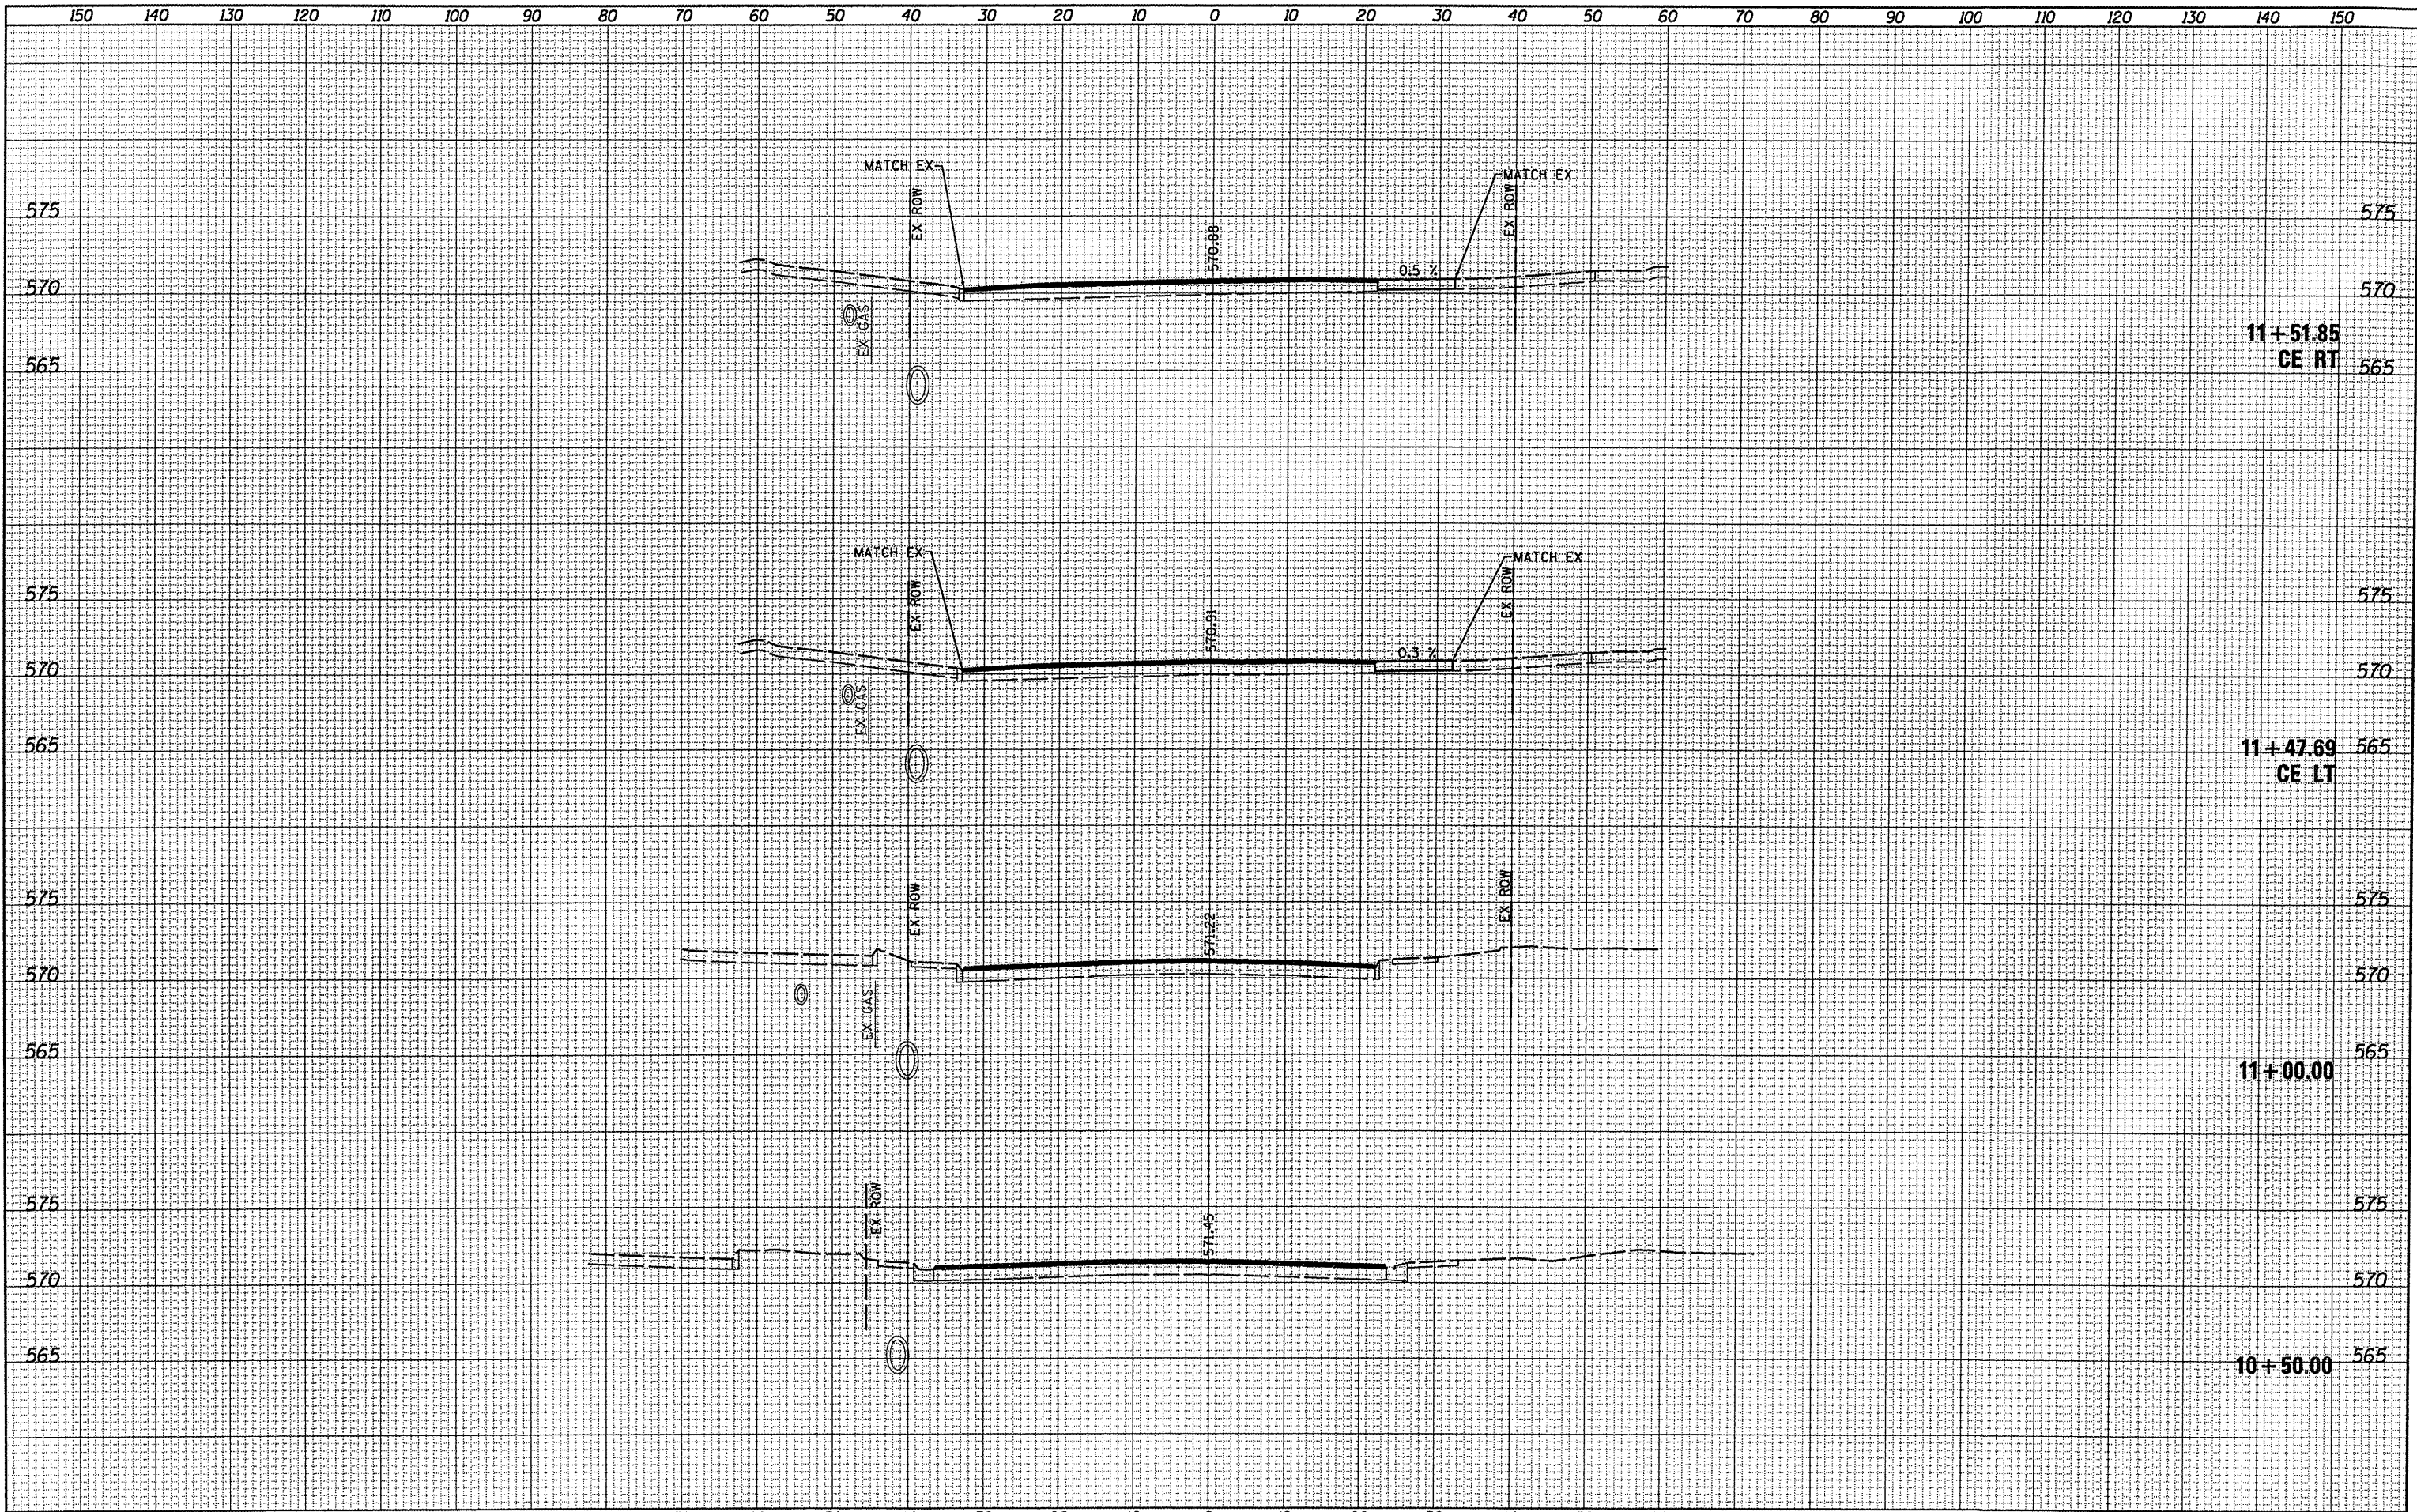

FILE NAME =	USER NAME = default	DESIGNED -	REVISED -
0829061-sht-ssht.dgn	PLOT TIME = 2:22:52 PM	DRAWN -	REVISED -
	PLOT SCALE = 20.00000 ' / IN.	CHECKED -	REVISED -
	PLOT DATE = 10/14/2011	DATE -	REVISED -

DESIGNED -	REVISED -
DRAWN -	REVISED -
CHECKED -	REVISED -
DATE -	REVISED -

**STATE OF ILLINOIS  
DEPARTMENT OF TRANSPORTATION**

**CROSS SECTIONS**

SCALE: SHEET NO. 1 OF 52 SHEETS STA. 10+50.00 TO STA. 11+51.85

F.A. RTE.	SECTION	COUNTY	TOTAL SHEETS	SHEET NO.
9330	08-00211-00-PV	ST. CLAIR	85	33
				CONTRACT NO. 97480
ILLINOIS FED. AID PROJECT				