


FINAL SURVEY	BY	DATE
SUBMITTED		
PLOTTED		
TEMPLATE		
AREAS		
CHECKED		
NO.		

ORIGINAL SURVEY	BY	DATE
SUBMITTED		
PLOTTED		
TEMPLATE		
AREAS		
CHECKED		
NO.		

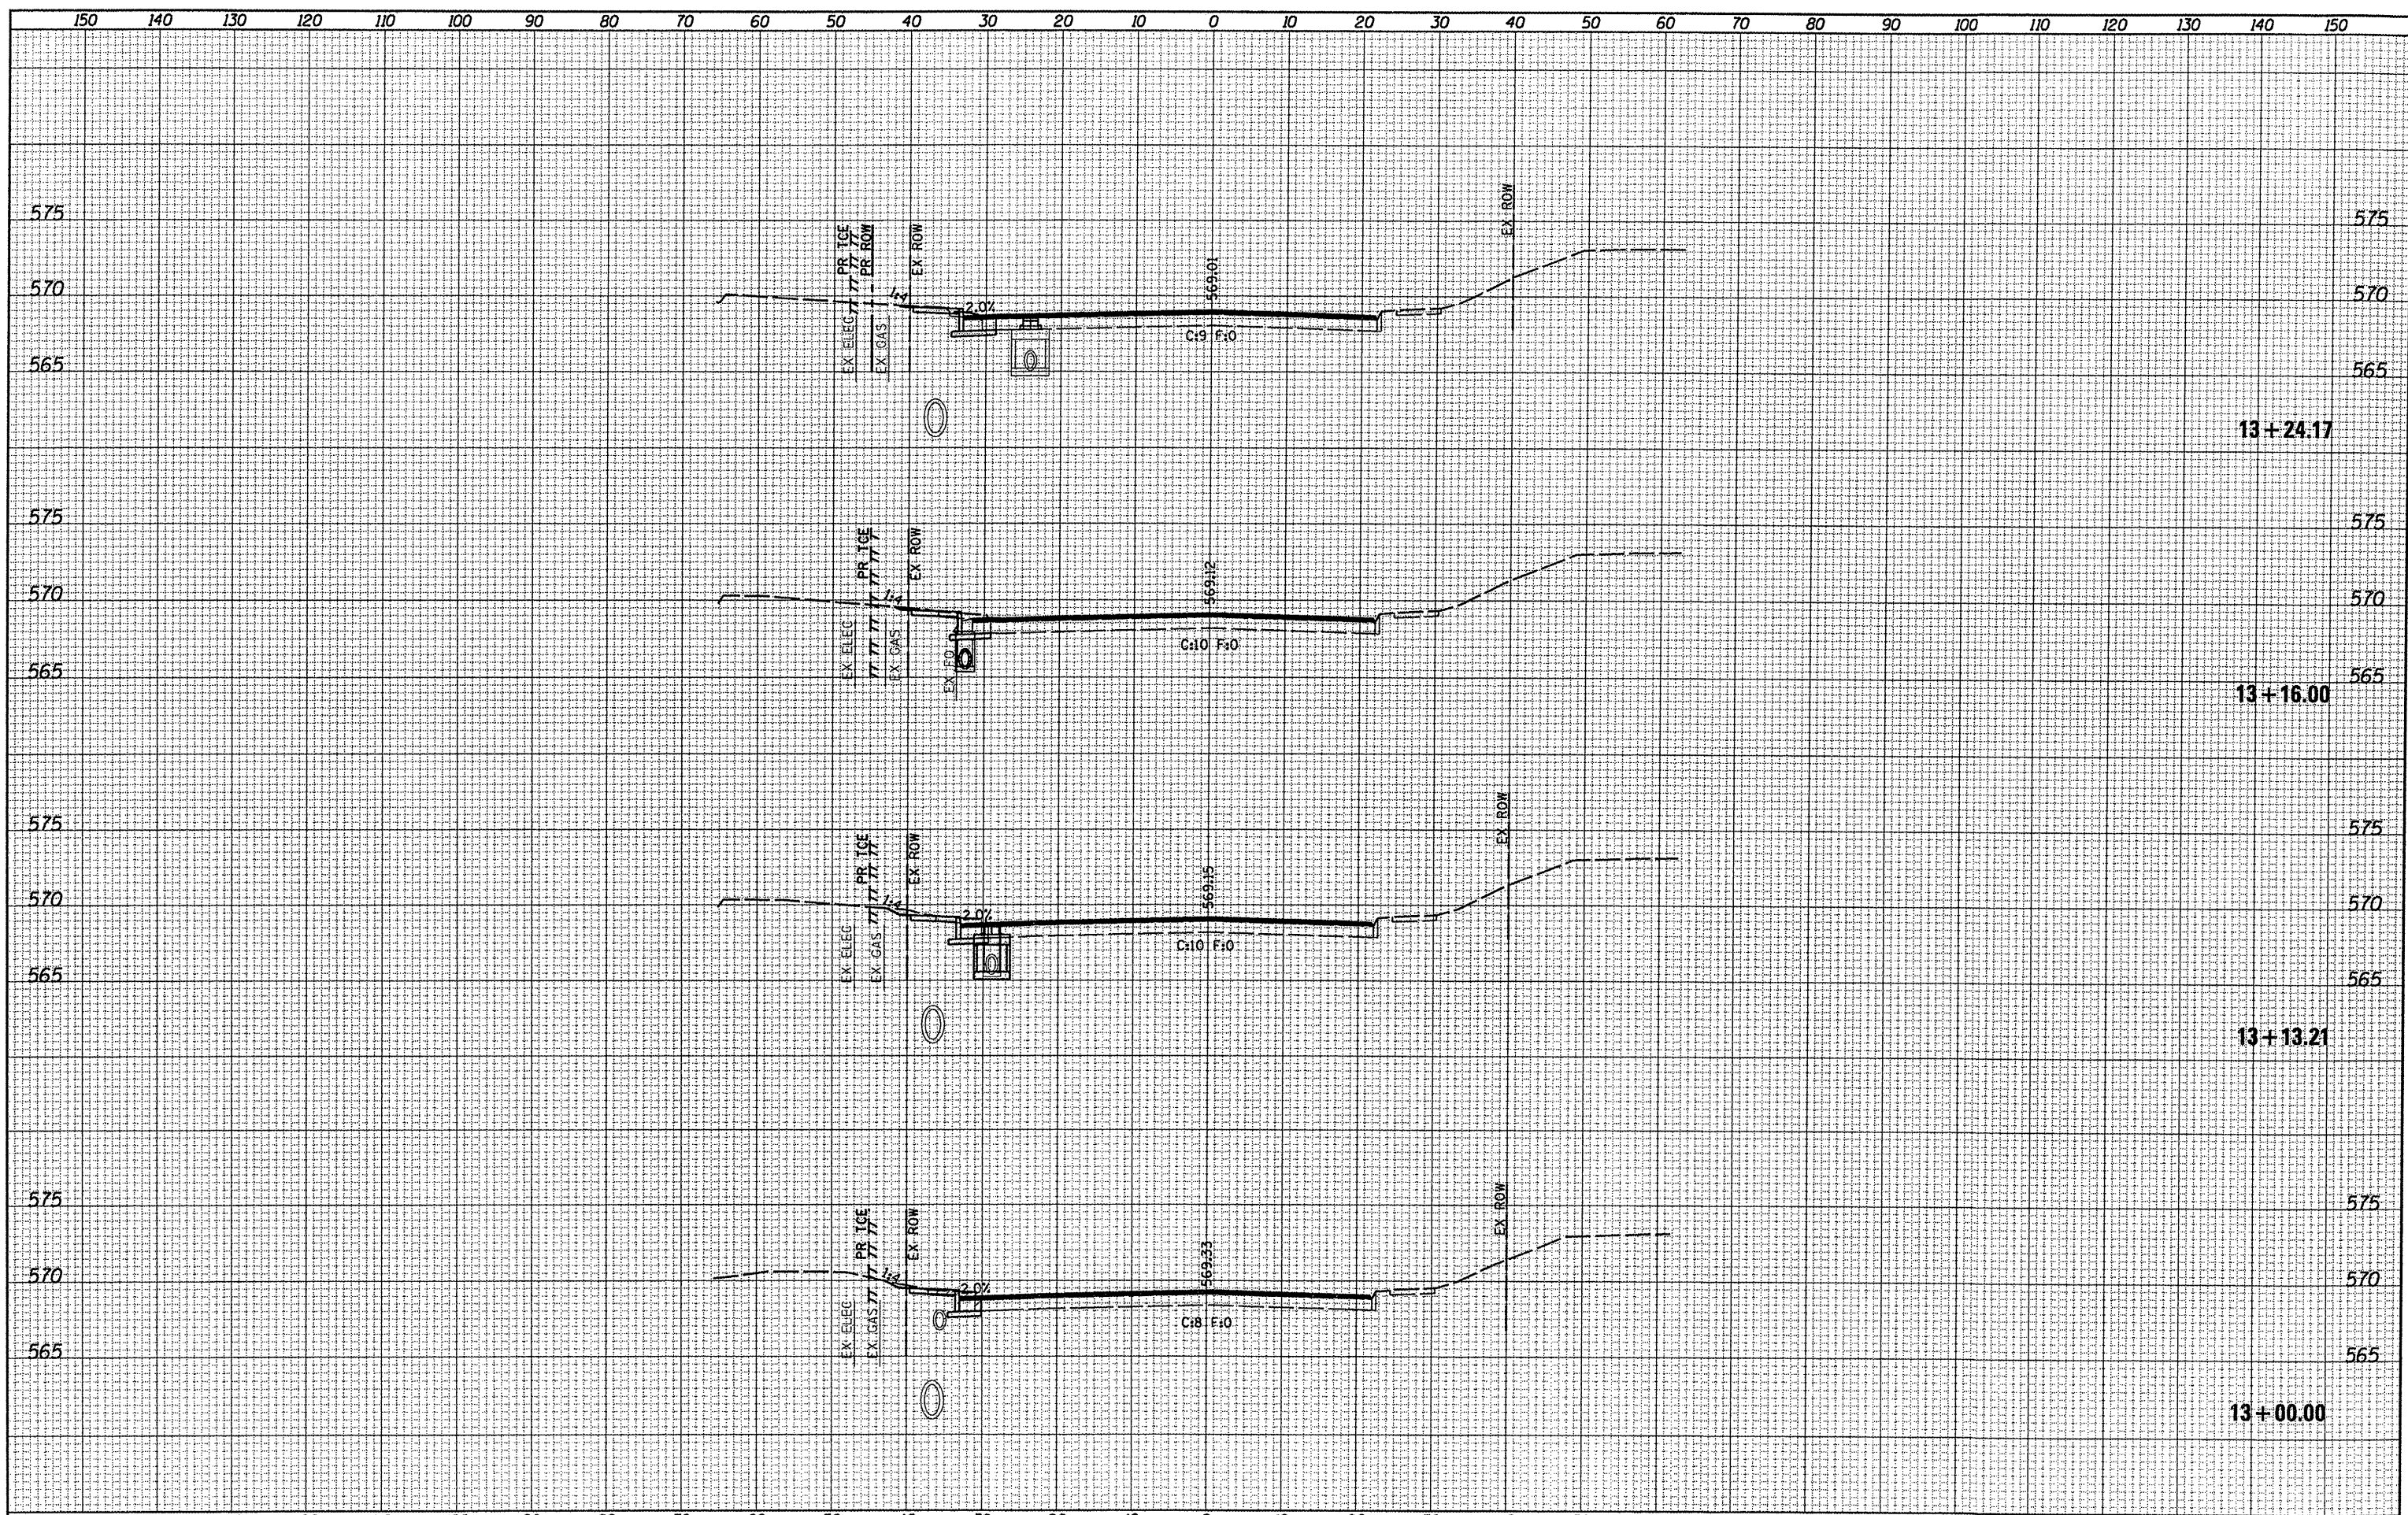

FILE NAME =	USER NAME = default	DESIGNED -	REVISED -	STATE OF ILLINOIS DEPARTMENT OF TRANSPORTATION	CROSS SECTIONS			F.A. RTE.	SECTION	COUNTY	TOTAL SHEETS	SHEET NO.
0829061-shr-xssht.dgn	PLOT TIME = 2:25:01 PM	DRAWN -	REVISED -		SCALE:	9330	08-00211-00-PV	ST. CLAIR	85	35		
	PLOT SCALE = 20.0000' / IN.	CHECKED -	REVISED -		SHEET NO. 3 OF 52 SHEETS	STA. 13+00.00	TO STA. 13+24.17	CONTRACT NO. 97480		ILLINOIS FED. AID PROJECT		
	PLOT DATE = 10/14/2011	DATE -	REVISED -									