


DATE	
BY	
SURVEYED	
PLOTTED	
NOTE BOOK	
TEMPLATE	
AREAS CHECKED	

DATE	
BY	
ORIGINAL SURVEY	
PLOTTED	
NOTE BOOK	
TEMPLATE	
AREAS CHECKED	

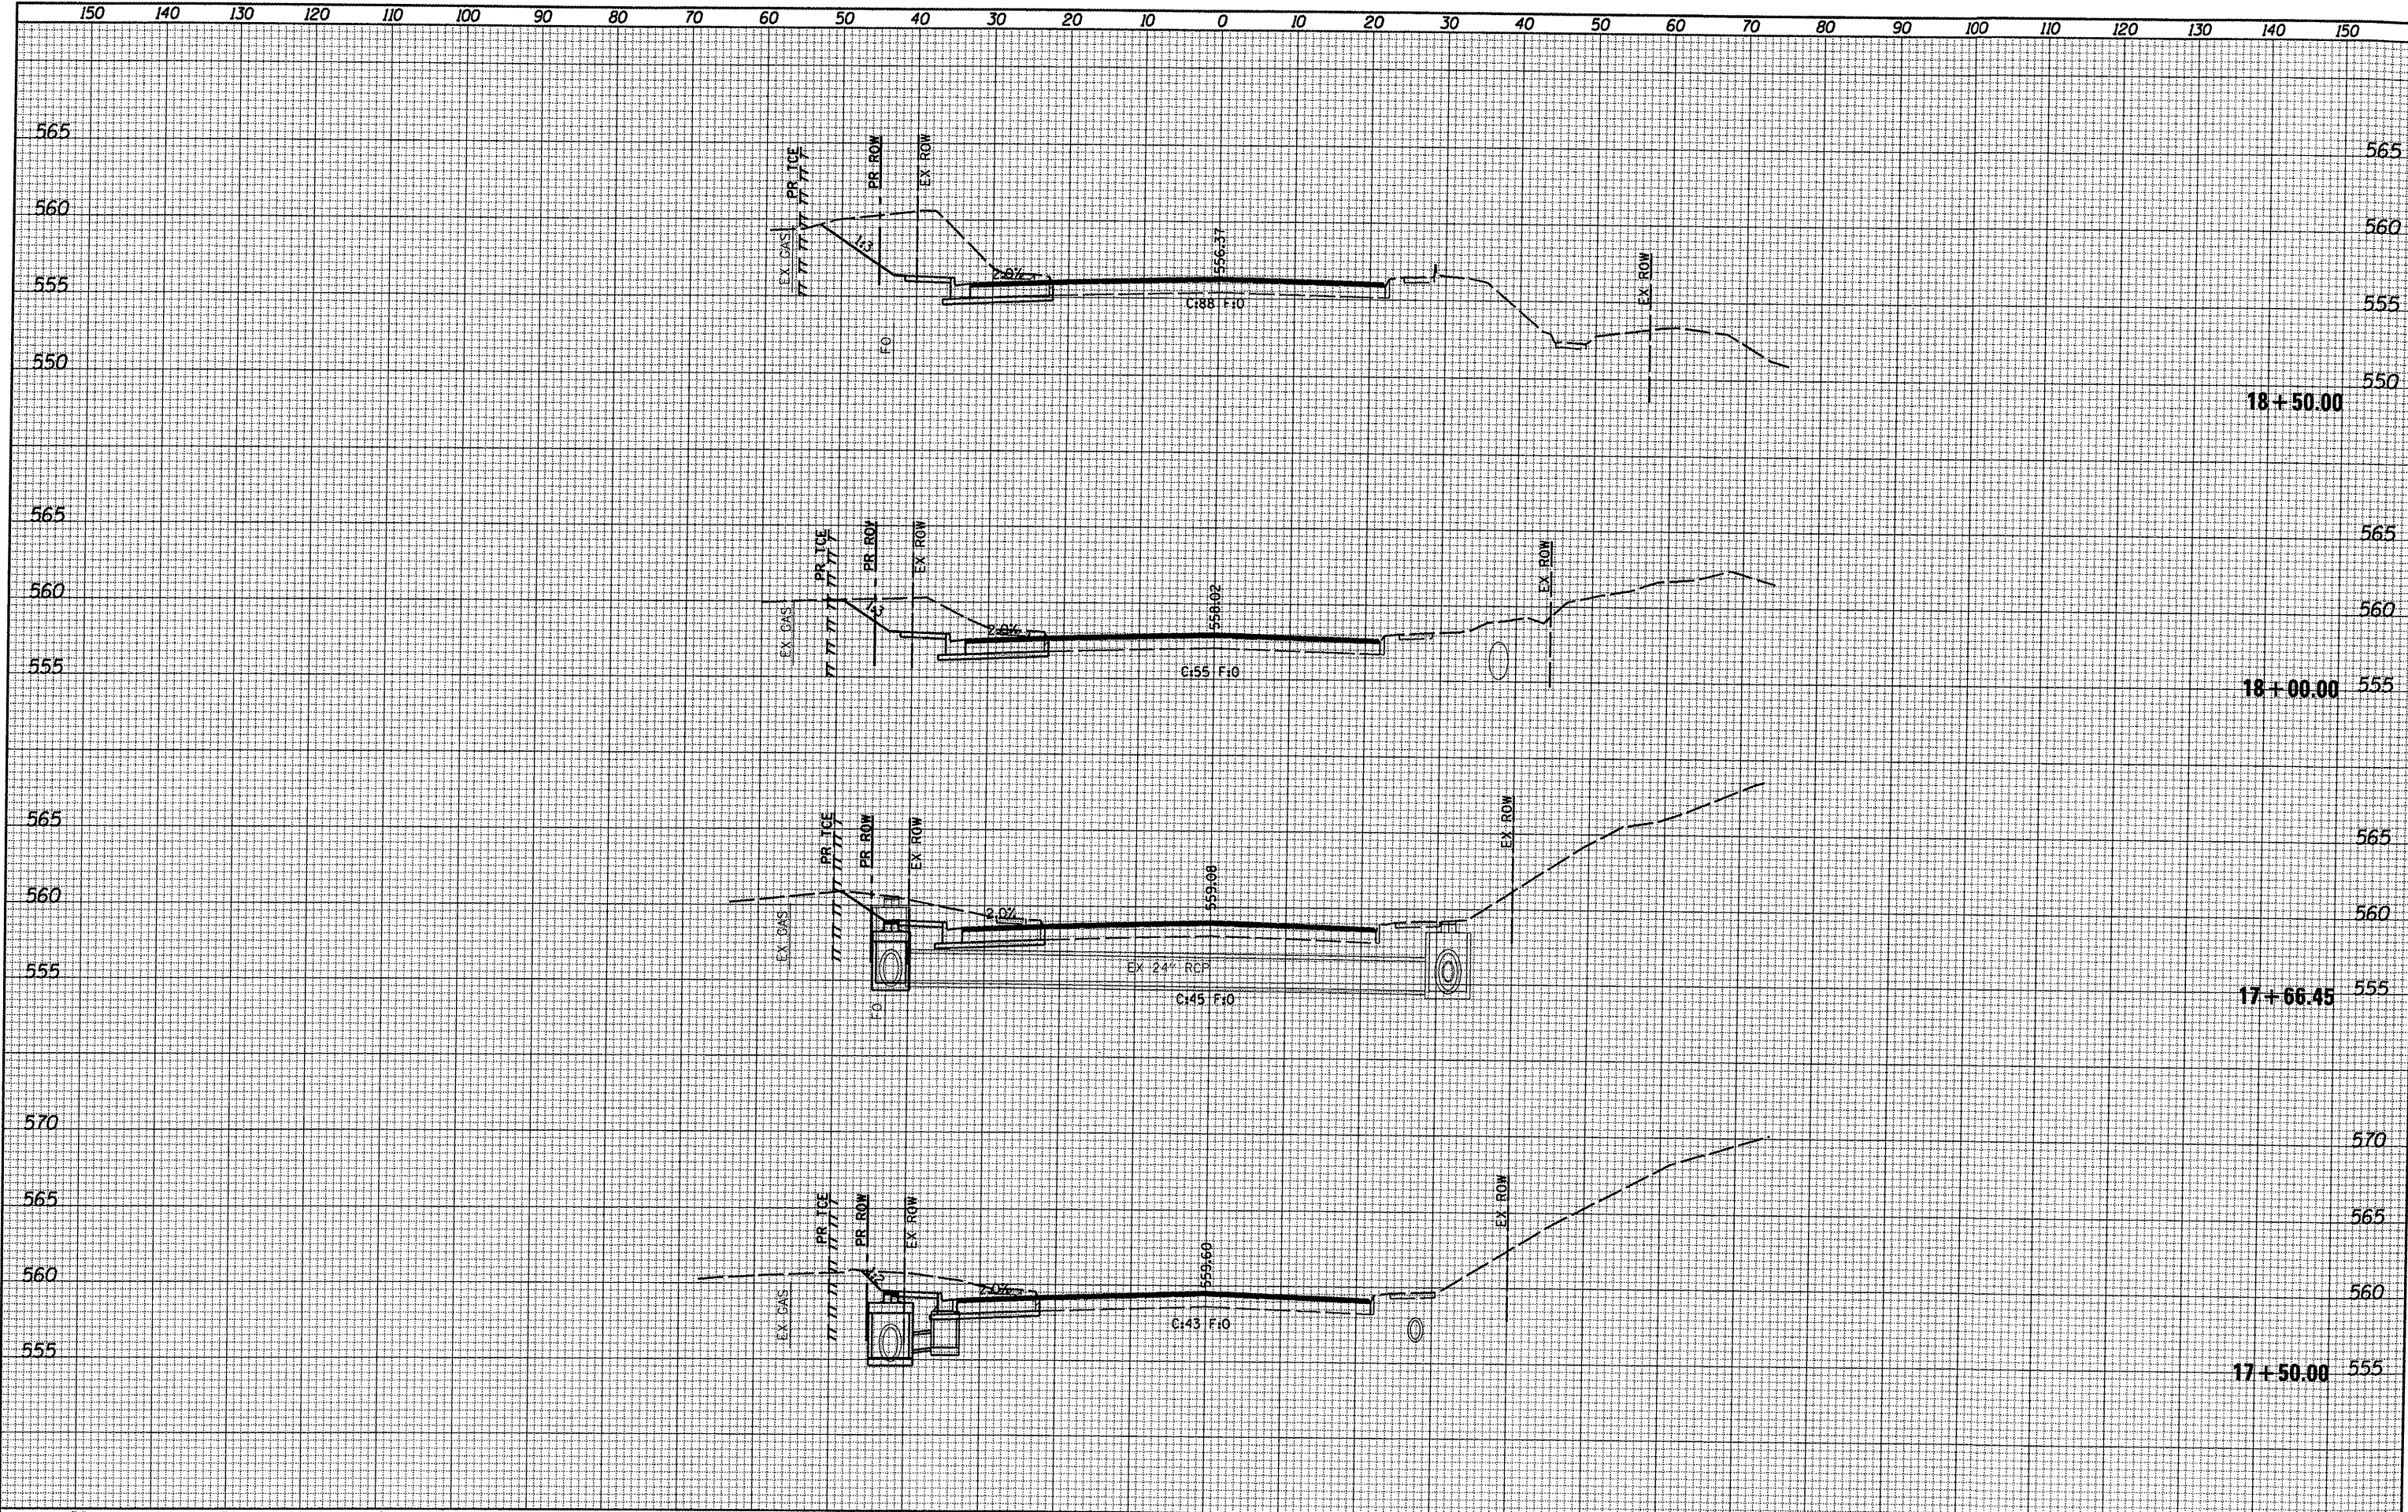

FILE NAME =	USER NAME = default	DESIGNED -	REVISED -
DB29061-sh1-ksht.dgn	PLOT TIME = 2:41:20 PM	DRAWN -	REVISED -
	PLOT SCALE = 20.0000 / IN.	CHECKED -	REVISED -
	PLOT DATE = 10/31/2011	DATE -	REVISED -

**STATE OF ILLINOIS
DEPARTMENT OF TRANSPORTATION**

CROSS SECTIONS	
SCALE:	SHEET NO. 8 OF 52 SHEETS
STA. 17+50.00	TO STA. 18+50.00

F.A. RTE.	SECTION	COUNTY	TOTAL SHEETS	SHEET NO.
9330	08-00211-00-PV	ST. CLAIR	85	40
CONTRACT NO. 97480			ILLINOIS FED. AID PROJECT	