


FINAL SURVEY NO.	DATE
SURVEYED	BY
PLOTTED	
TEMPLATE	
NOTE BOOK	
AREAS CHECKED	

ORIGINAL SURVEY NO.	DATE
SURVEYED	BY
PLOTTED	
TEMPLATE	
NOTE BOOK	
AREAS CHECKED	

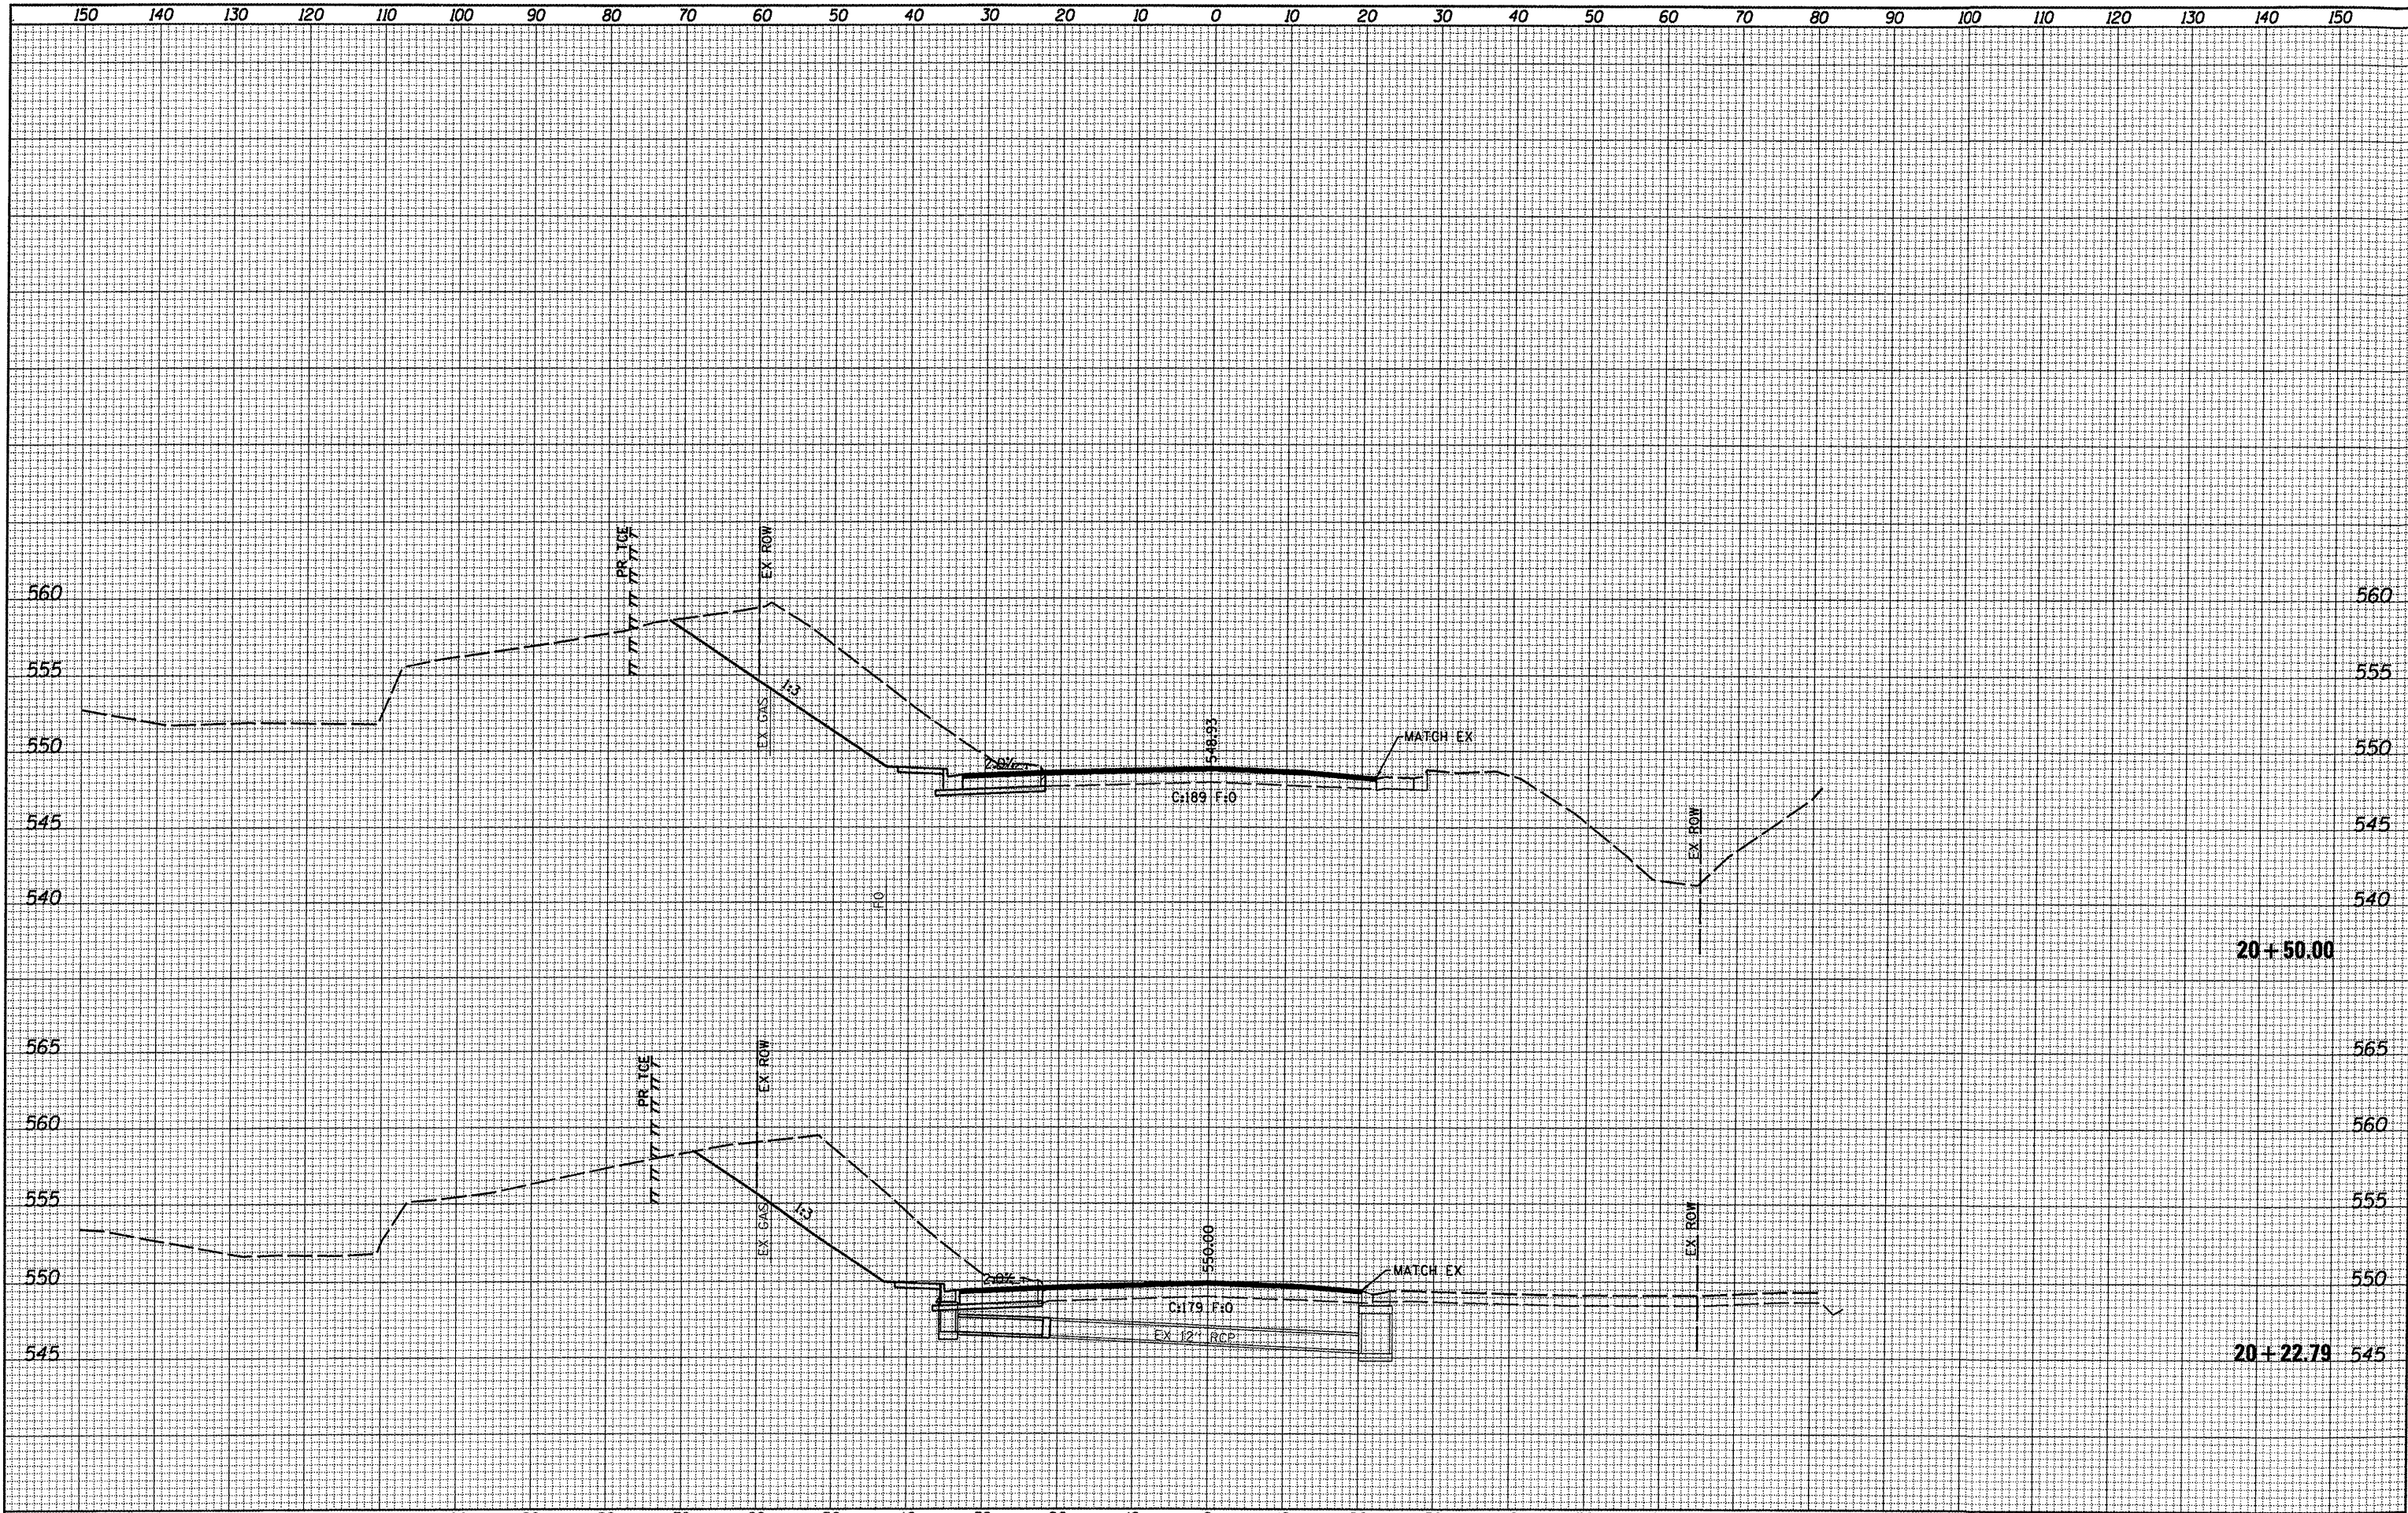

FILE NAME 0829061-sh1-xssht.dgn	USER NAME = default	DESIGNED -	REVISED -	<b>STATE OF ILLINOIS</b> <b>DEPARTMENT OF TRANSPORTATION</b>	<b>CROSS SECTIONS</b>		F.A. RTE. 9330	SECTION 08-00211-00-PV	COUNTY ST. CLAIR	TOTAL SHEETS 85	SHEET NO. 43
	PLOT TIME = 2:42:13 PM	DRAWN -	REVISED -		SCALE:	SHEET NO. 11 OF 52 SHEETS	STA. 20+22.79 TO STA. 20+50.00	CONTRACT NO. 97480		ILLINOIS FED. AID PROJECT	
	PLOT SCALE = 20,0000 / IN.	CHECKED -	REVISED -								
	PLOT DATE = 10/31/2011	DATE -	REVISED -								