


DATE	
BY	
DESIGNED	
DRAWN	
CHECKED	
DATE	
REVISIONS	
PLotted	
Template	
Areas	
Checked	
Final Survey	
Note Book	
No.	

DATE	
BY	
DESIGNED	
DRAWN	
CHECKED	
DATE	
REVISIONS	
PLotted	
Template	
Areas	
Checked	
Original Survey	
Note Book	
No.	

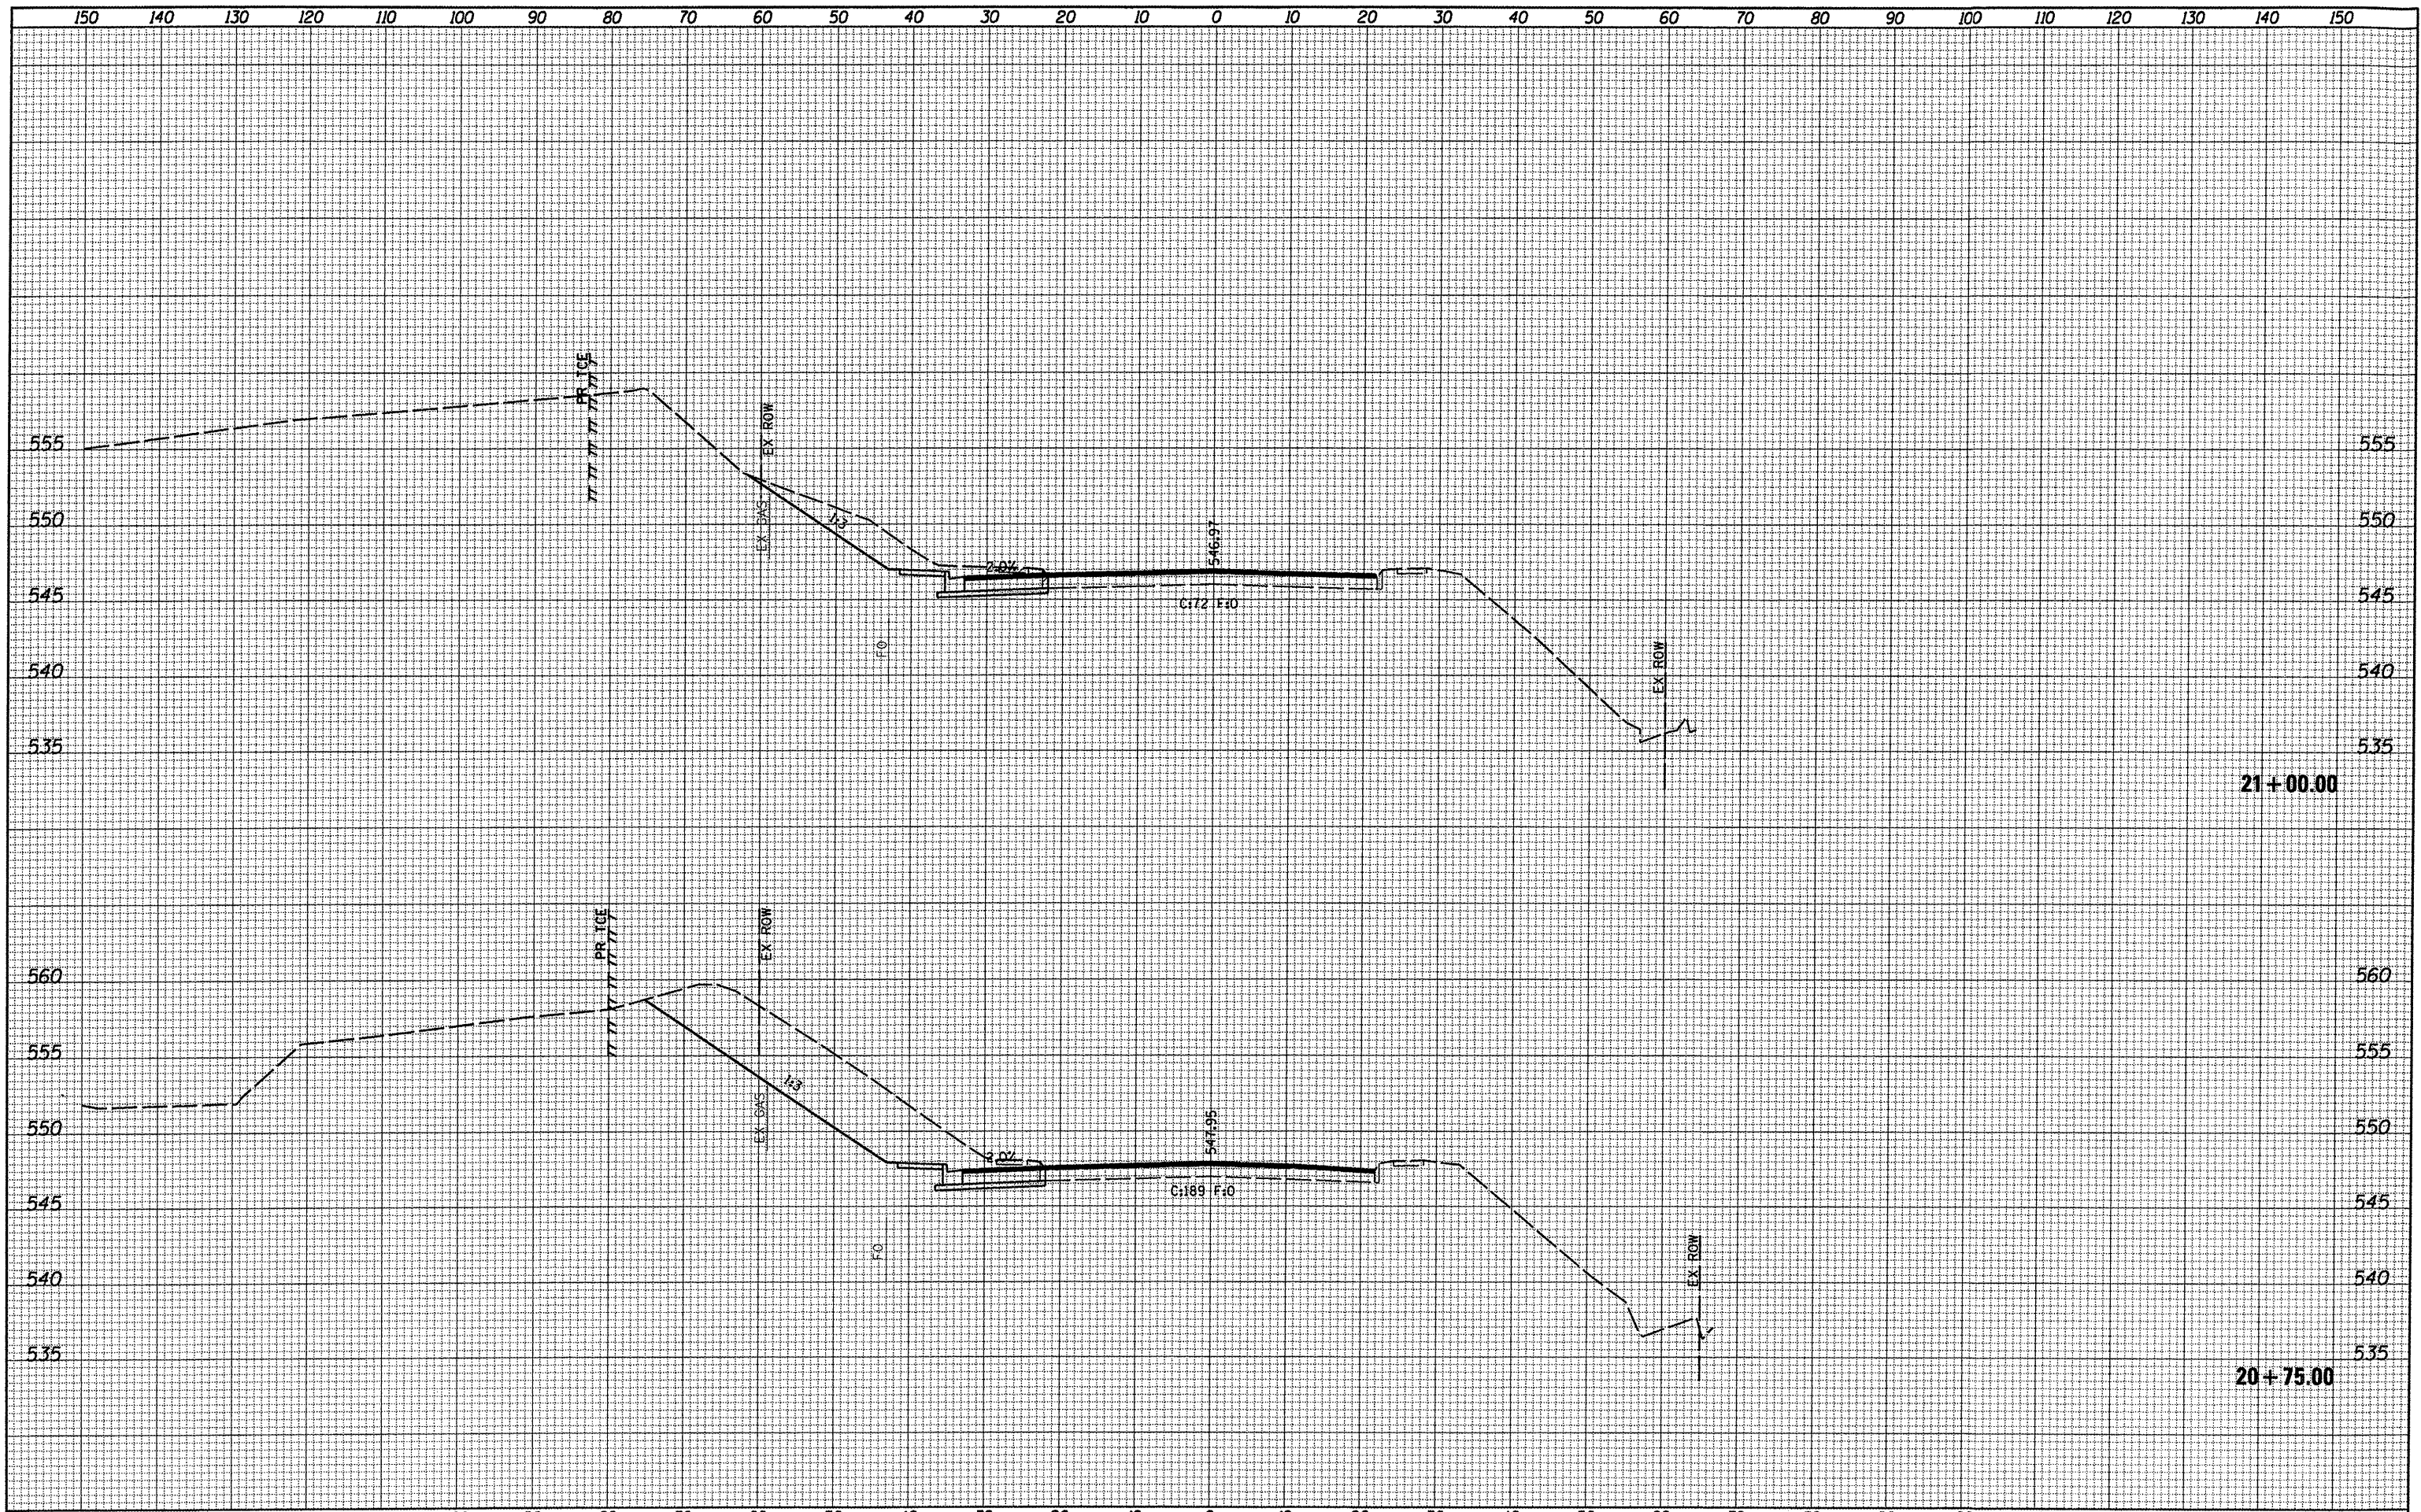

FILE NAME DB29861-shh-xshh.tdgn	USER NAME = default	DESIGNED -	REVISED -	STATE OF ILLINOIS DEPARTMENT OF TRANSPORTATION	CROSS SECTIONS		F.A. RTE. 9330	SECTION 08-00211-00-PV	COUNTY ST. CLAIR	TOTAL SHEETS 85	SHEET NO. 44	
	PLOT TIME = 2:42:38 PM	DRAWN -	REVISED -		SCALE:	SHEET NO. 12 OF 52 SHEETS	STA. 20+75.00 TO STA. 21+00.00	CONTRACT NO. 97480				
	PLOT SCALE = 20.0000' / IN.	CHECKED -	REVISED -		ILLINOIS FED. AID PROJECT							
	PLOT DATE = 10/31/2011	DATE -	REVISED -									