


FINAL	SURVEYED	DATE
SURVEY	PLOTTED	BY
NOTE BOOK	TEMPLATE	
NO.	AREAS CHECKED	

ORIGINAL	SURVEYED	DATE
SURVEY	PLOTTED	BY
NOTE BOOK	TEMPLATE	
NO.	AREAS CHECKED	

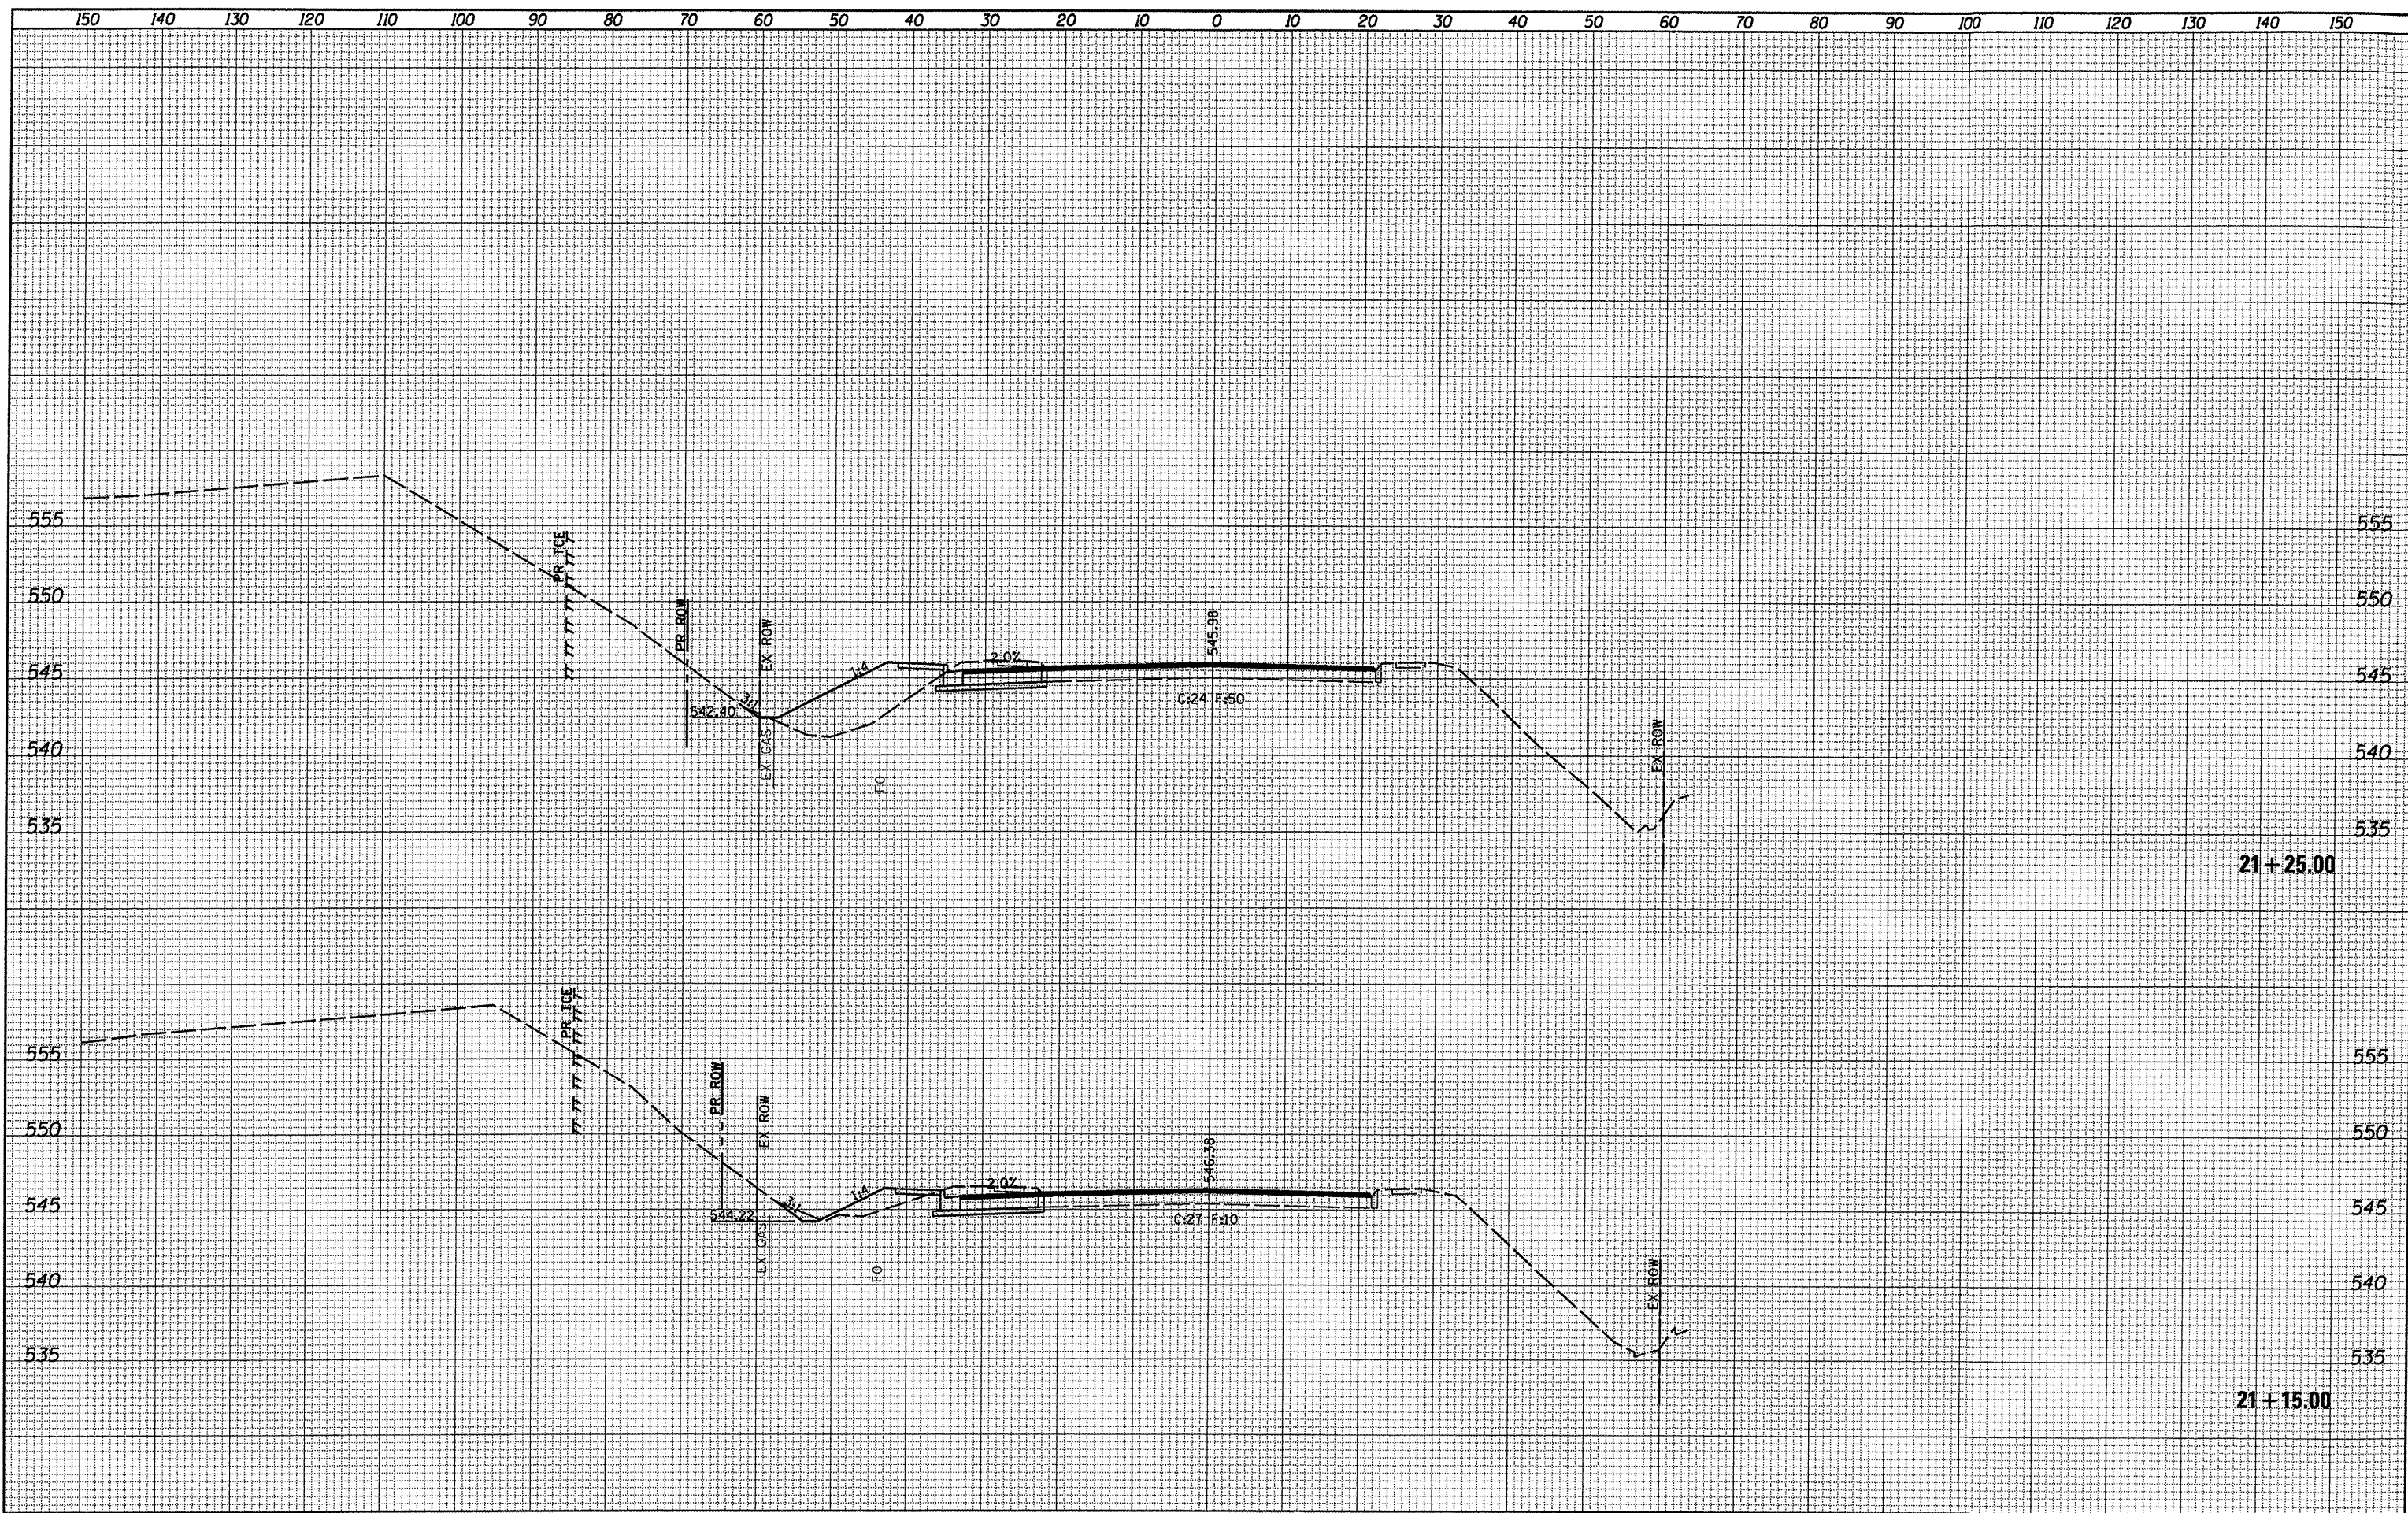

FILE NAME = 0829061-sht-ssht.dgn	USER NAME = default PLOT TIME = 2:42:49 PM PLOT SCALE = 20,0000 ' / IN. PLOT DATE = 10/31/2011	DESIGNED - DRAWN - CHECKED - DATE -	REVISED - REVISED - REVISED - REVISED -	STATE OF ILLINOIS DEPARTMENT OF TRANSPORTATION		CROSS SECTIONS		F.A. RTE. 9330	SECTION 08-00211-00-PV	COUNTY ST. CLAIR	TOTAL SHEETS 85	SHEET NO. 45
				SCALE: SHEET NO. 13 OF 52 SHEETS STA. 21+15.00 TO STA. 21+25.00				ILLINOIS FED. AID PROJECT CONTRACT NO. 97480				