


FINAL SURVEY BY DATE
 SURVEYED SURVEYED
 NOTE BOOK PLOTTED
 TEMPLATE TEMPLATE
 AREAS AREAS
 CHECKED CHECKED
 NO. NO.

ORIGINAL SURVEY BY DATE
 SURVEYED SURVEYED
 NOTE BOOK PLOTTED
 TEMPLATE TEMPLATE
 AREAS AREAS
 CHECKED CHECKED
 NO. NO.

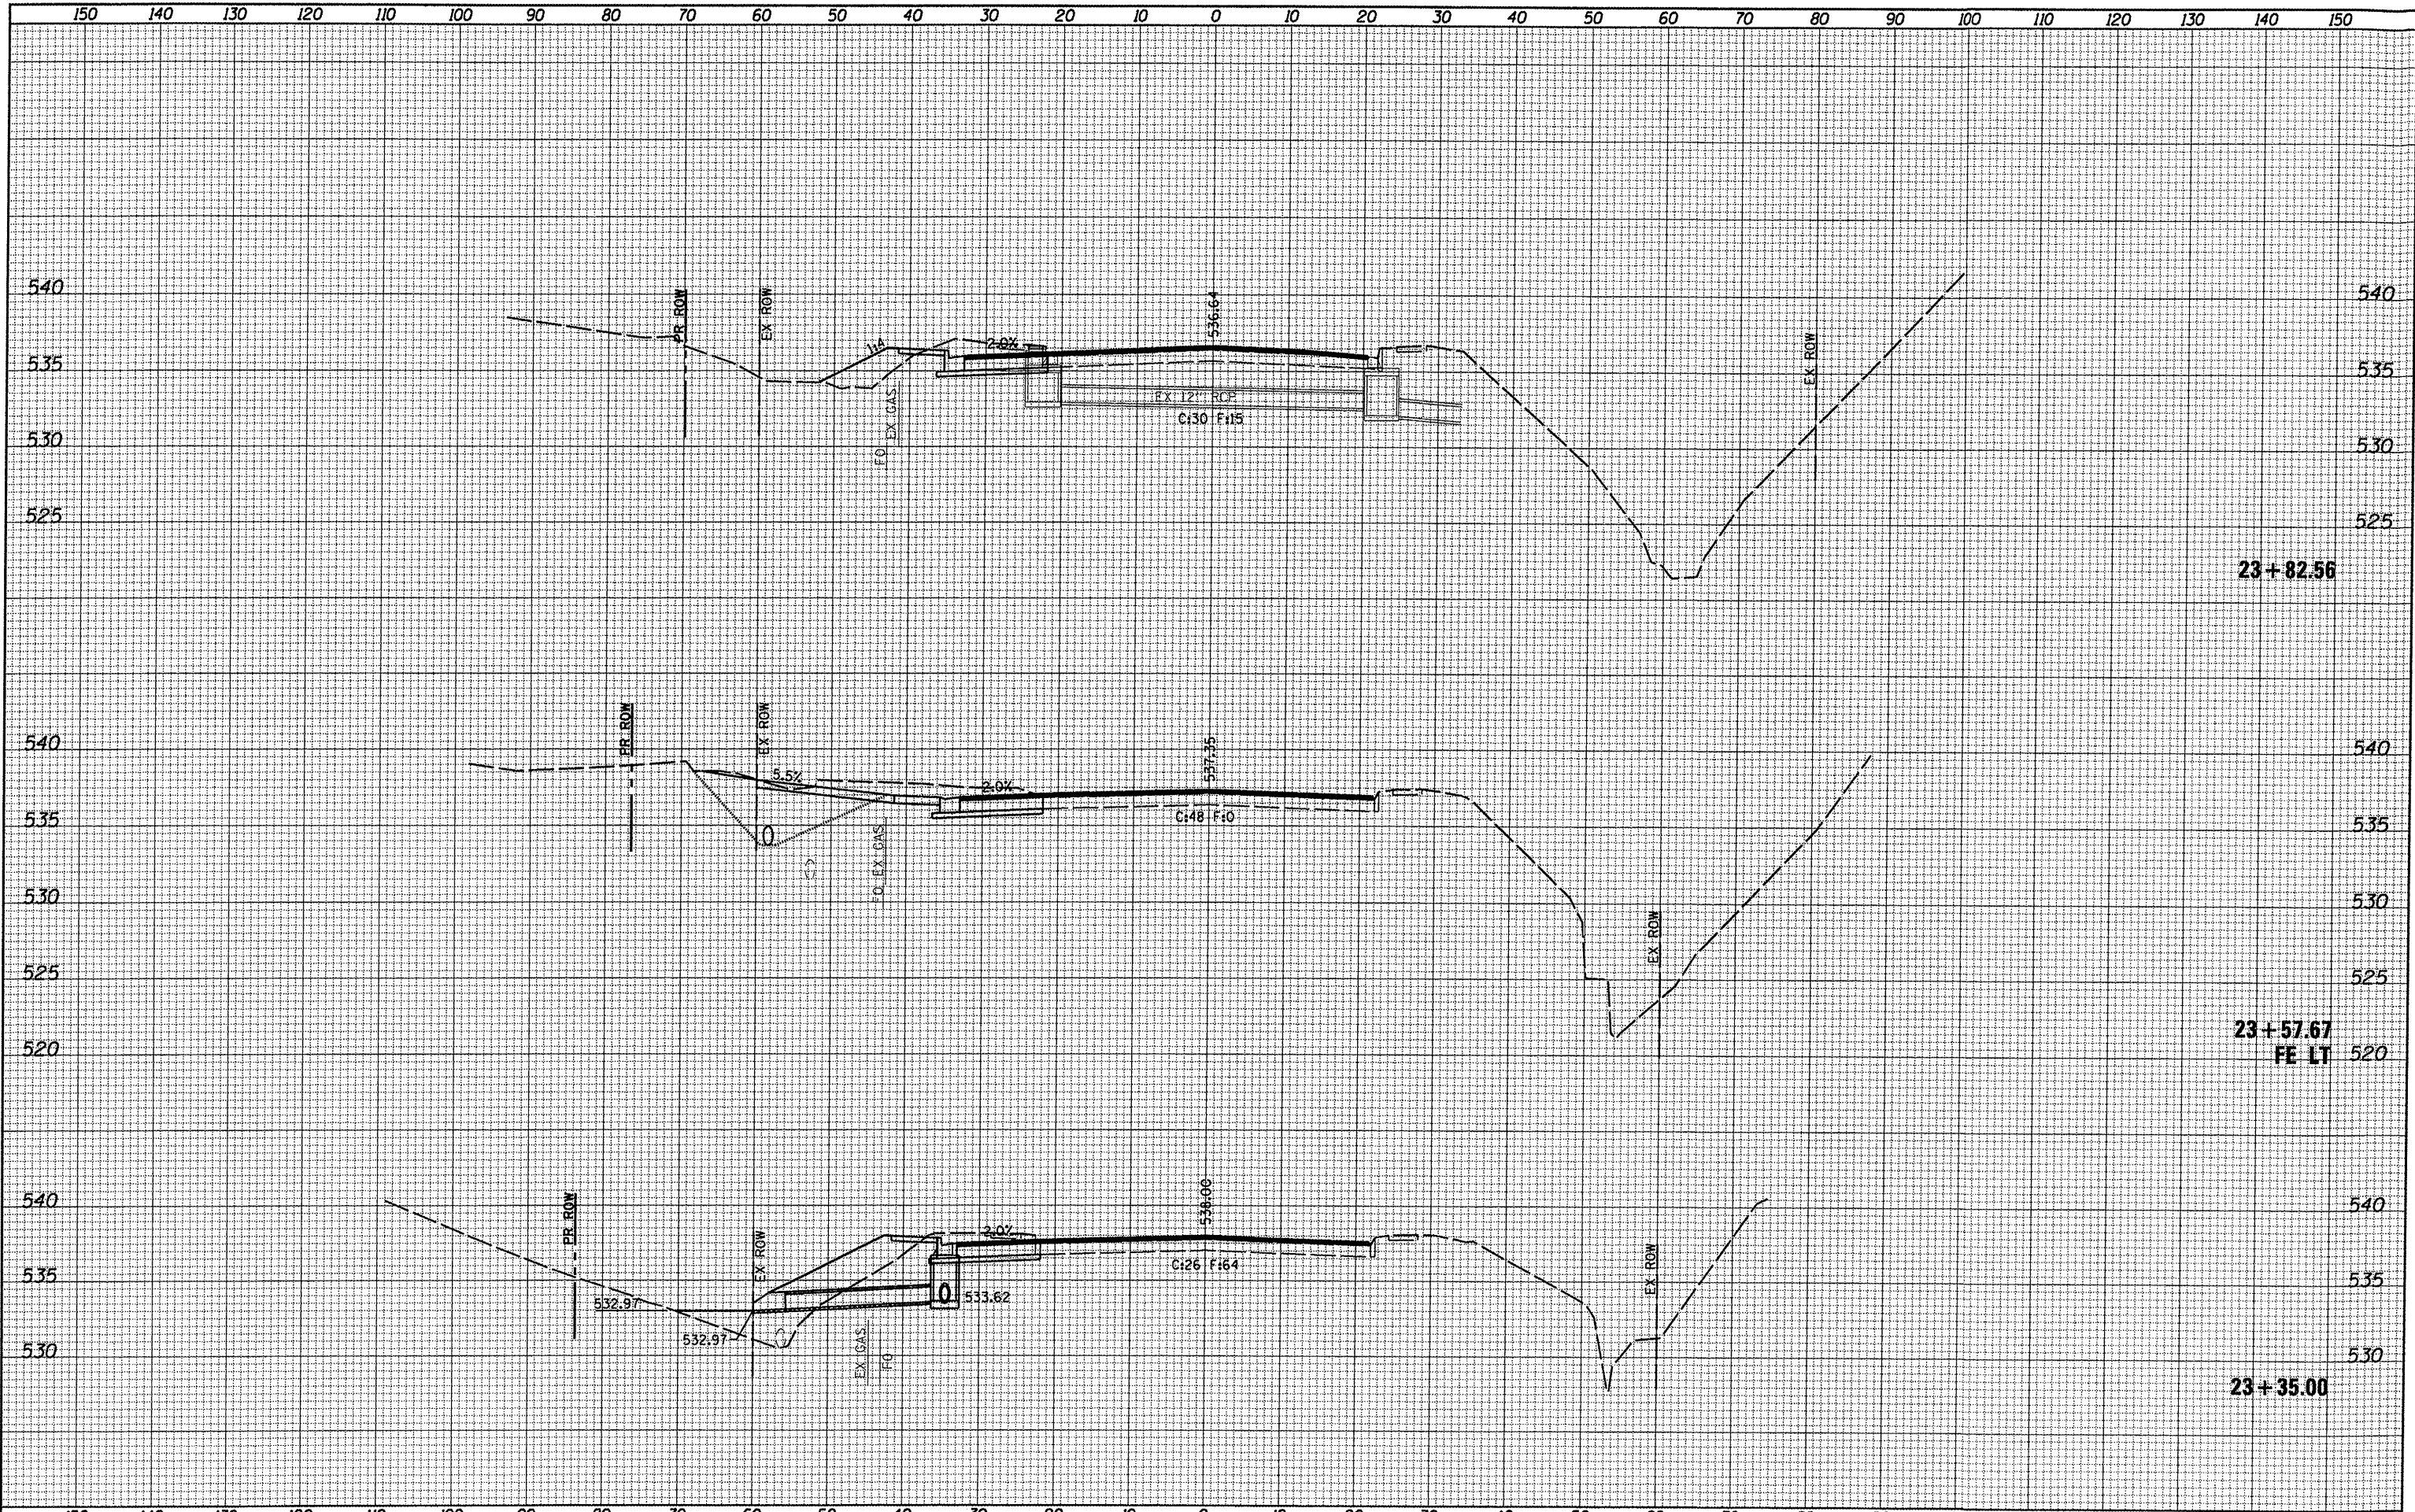

FILE NAME = 0829861-shr-ksht.dgn	USER NAME = default	DESIGNED -	REVISED -	STATE OF ILLINOIS DEPARTMENT OF TRANSPORTATION	CROSS SECTIONS		F.A. RTE. 9330	SECTION 08-00211-00-PV	COUNTY ST. CLAIR	TOTAL SHEETS 85	SHEET NO. 48		
	PLOT TIME = 2:43:48 PM	DRAWN -	REVISED -				SCALE:	SHEET NO. 16 OF 52 SHEETS	STA. 23+35.00 TO STA. 23+82.56	CONTRACT NO. 97480		ILLINOIS FED. AID PROJECT	
	PLOT SCALE = 20.0000' / IN.	CHECKED -	REVISED -										
	PLOT DATE = 10/31/2011	DATE -	REVISED -										