


| | |
|---------------|--|
| DATE | |
| BY | |
| SURVEYED | |
| PLOTTED | |
| TEMPLATE | |
| NOTE BOOK | |
| NO. | |
| AREAS CHECKED | |

| | |
|---------------|--|
| DATE | |
| BY | |
| SURVEYED | |
| PLOTTED | |
| TEMPLATE | |
| NOTE BOOK | |
| NO. | |
| AREAS CHECKED | |

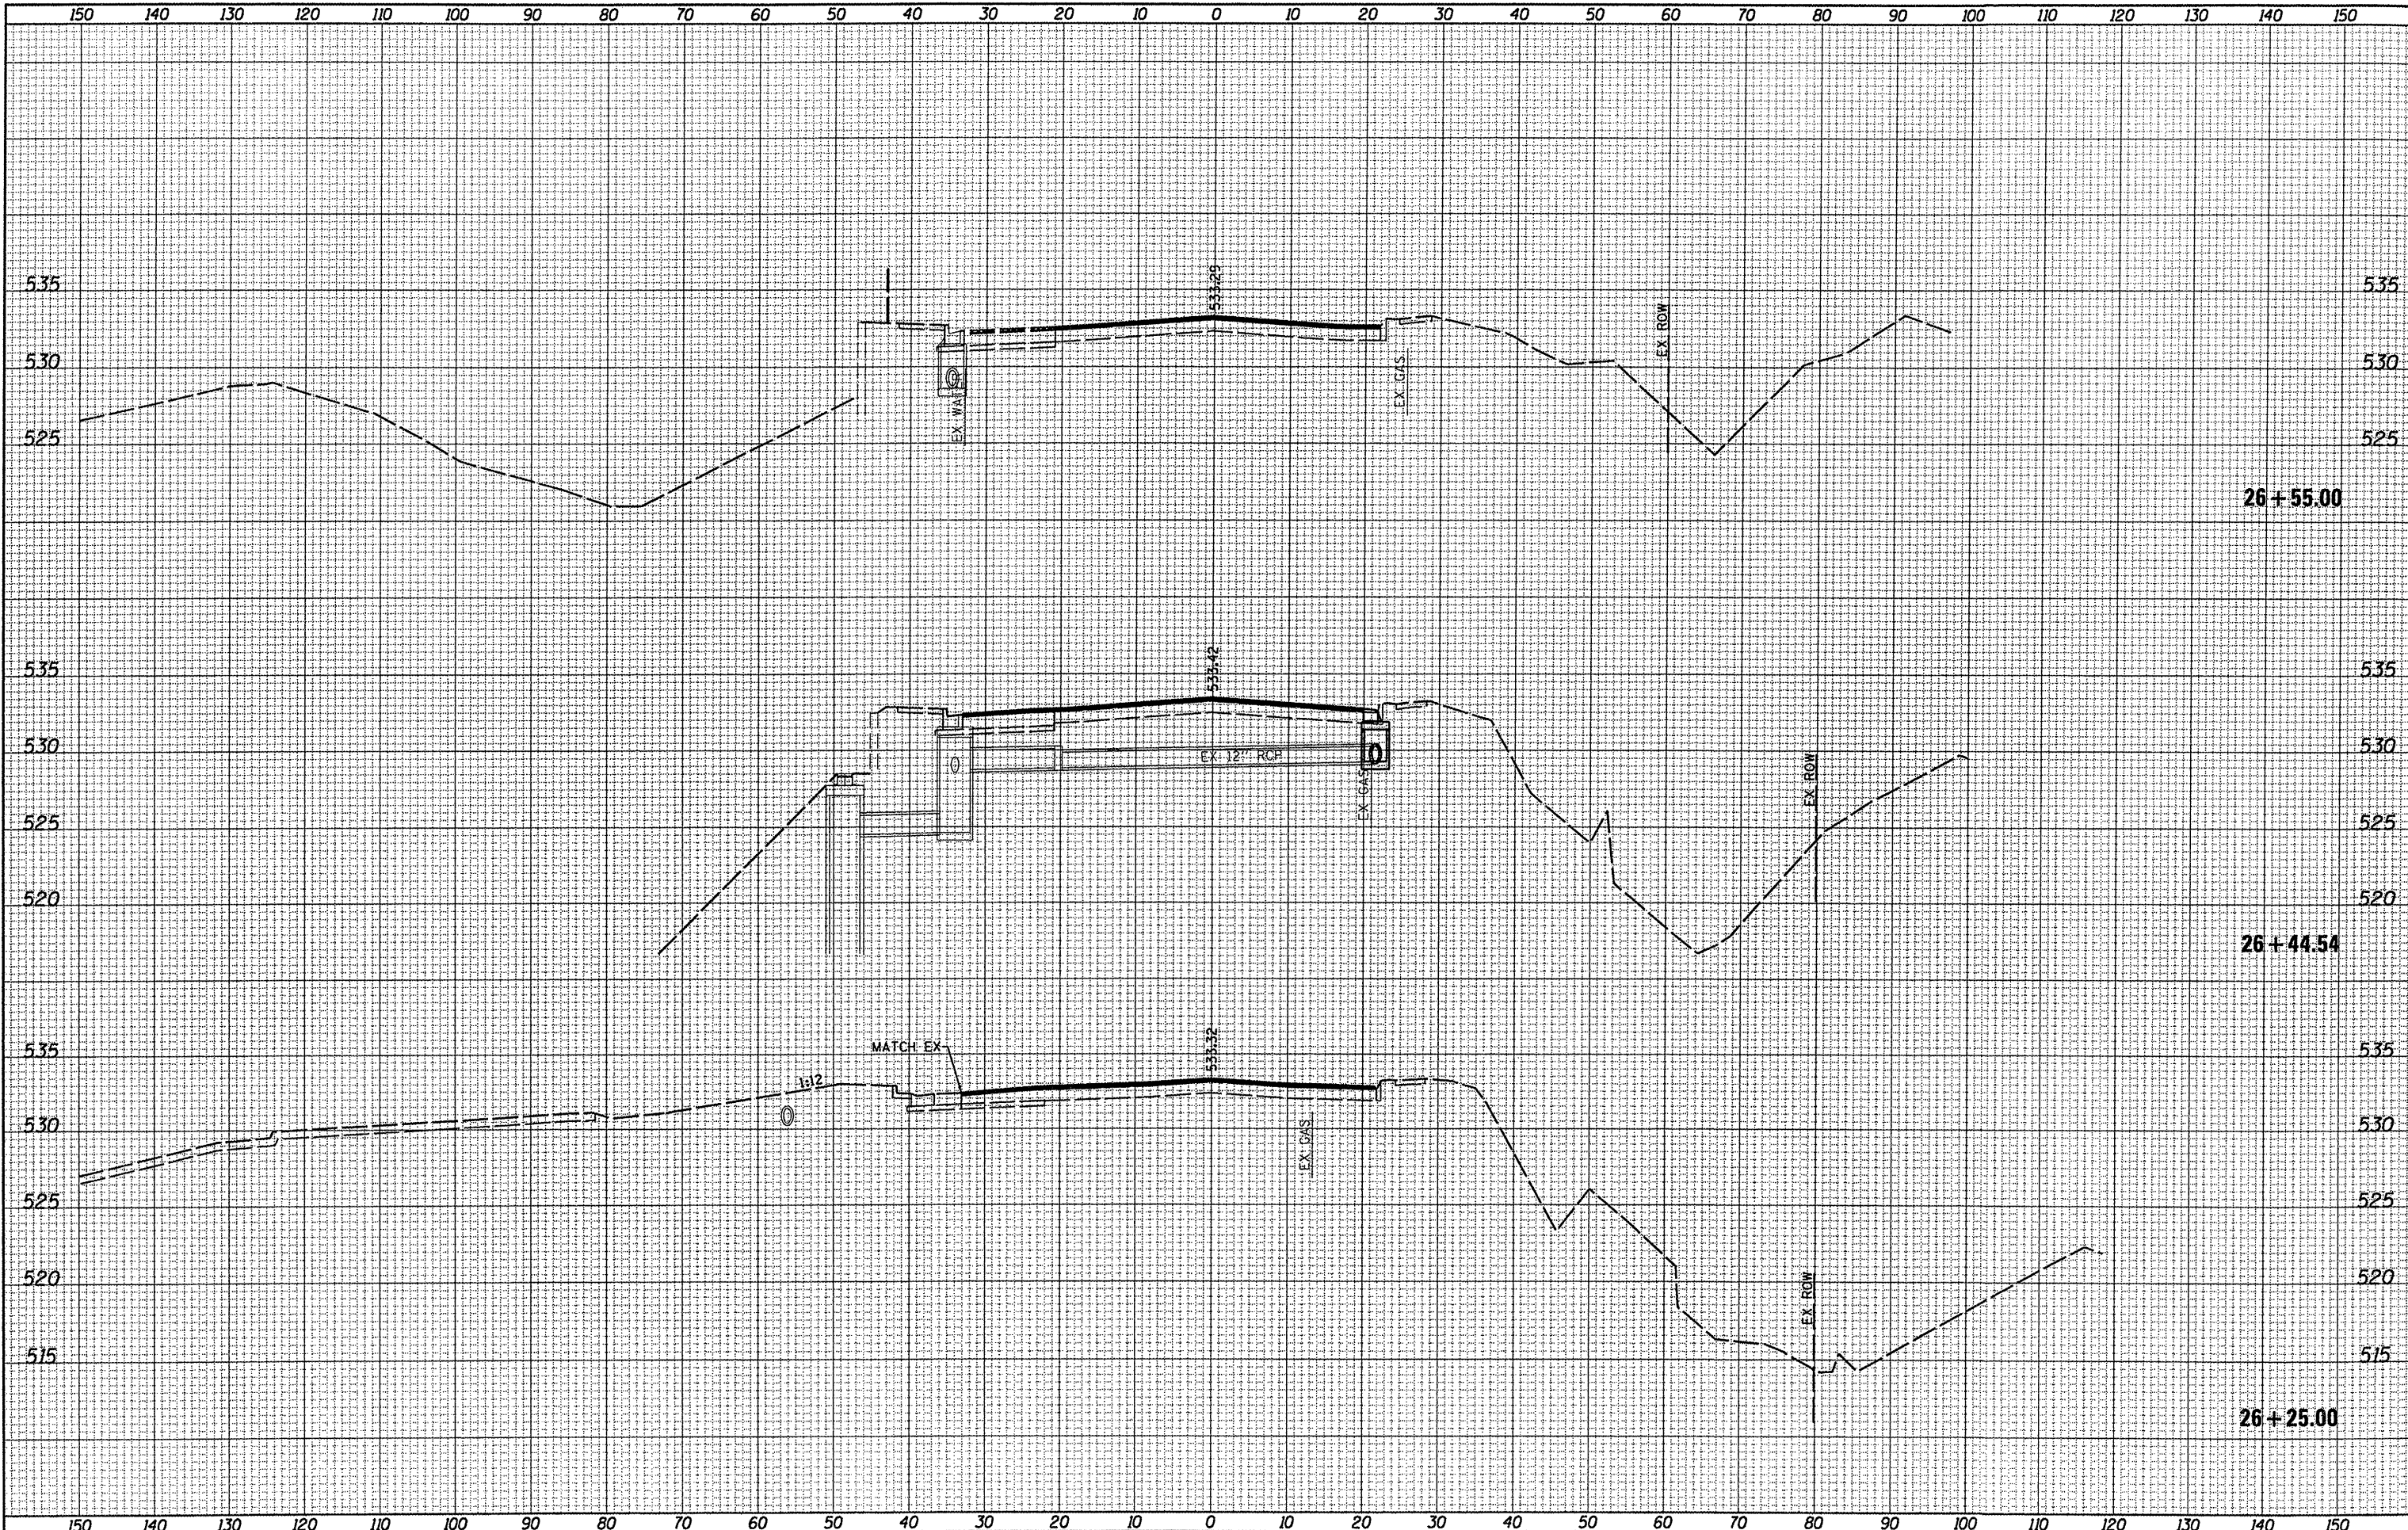

FILE NAME = 0829061-sht-xxsht.dgn

USER NAME = default
 PLOT TIME = 2:31:35 PM
 PLOT SCALE = 20,0000' / IN.
 PLOT DATE = 10/14/2011

| | | | |
|----------|---|---------|---|
| DESIGNED | - | REVISED | - |
| DRAWN | - | REVISED | - |
| CHECKED | - | REVISED | - |
| DATE | - | REVISED | - |

**STATE OF ILLINOIS
 DEPARTMENT OF TRANSPORTATION**

CROSS SECTIONS

SCALE: SHEET NO. 19 OF 52 SHEETS STA. 26+25.00 TO STA. 26+55.00

| | | | | |
|---------------------------|----------------|-----------|--------------|--------------------|
| F.A. RTE. | SECTION | COUNTY | TOTAL SHEETS | SHEET NO. |
| 9330 | 08-00211-00-PV | ST. CLAIR | 85 | 51 |
| | | | | CONTRACT NO. 97480 |
| ILLINOIS FED. AID PROJECT | | | | |