


FINAL SURVEY	DATE
SURVEYED	BY
PLOTTED	
TEMPLATE	
NOTE BOOK	
AREAS	
CHECKED	
NO.	

ORIGINAL SURVEY	DATE
SURVEYED	BY
PLOTTED	
TEMPLATE	
NOTE BOOK	
AREAS	
CHECKED	
NO.	

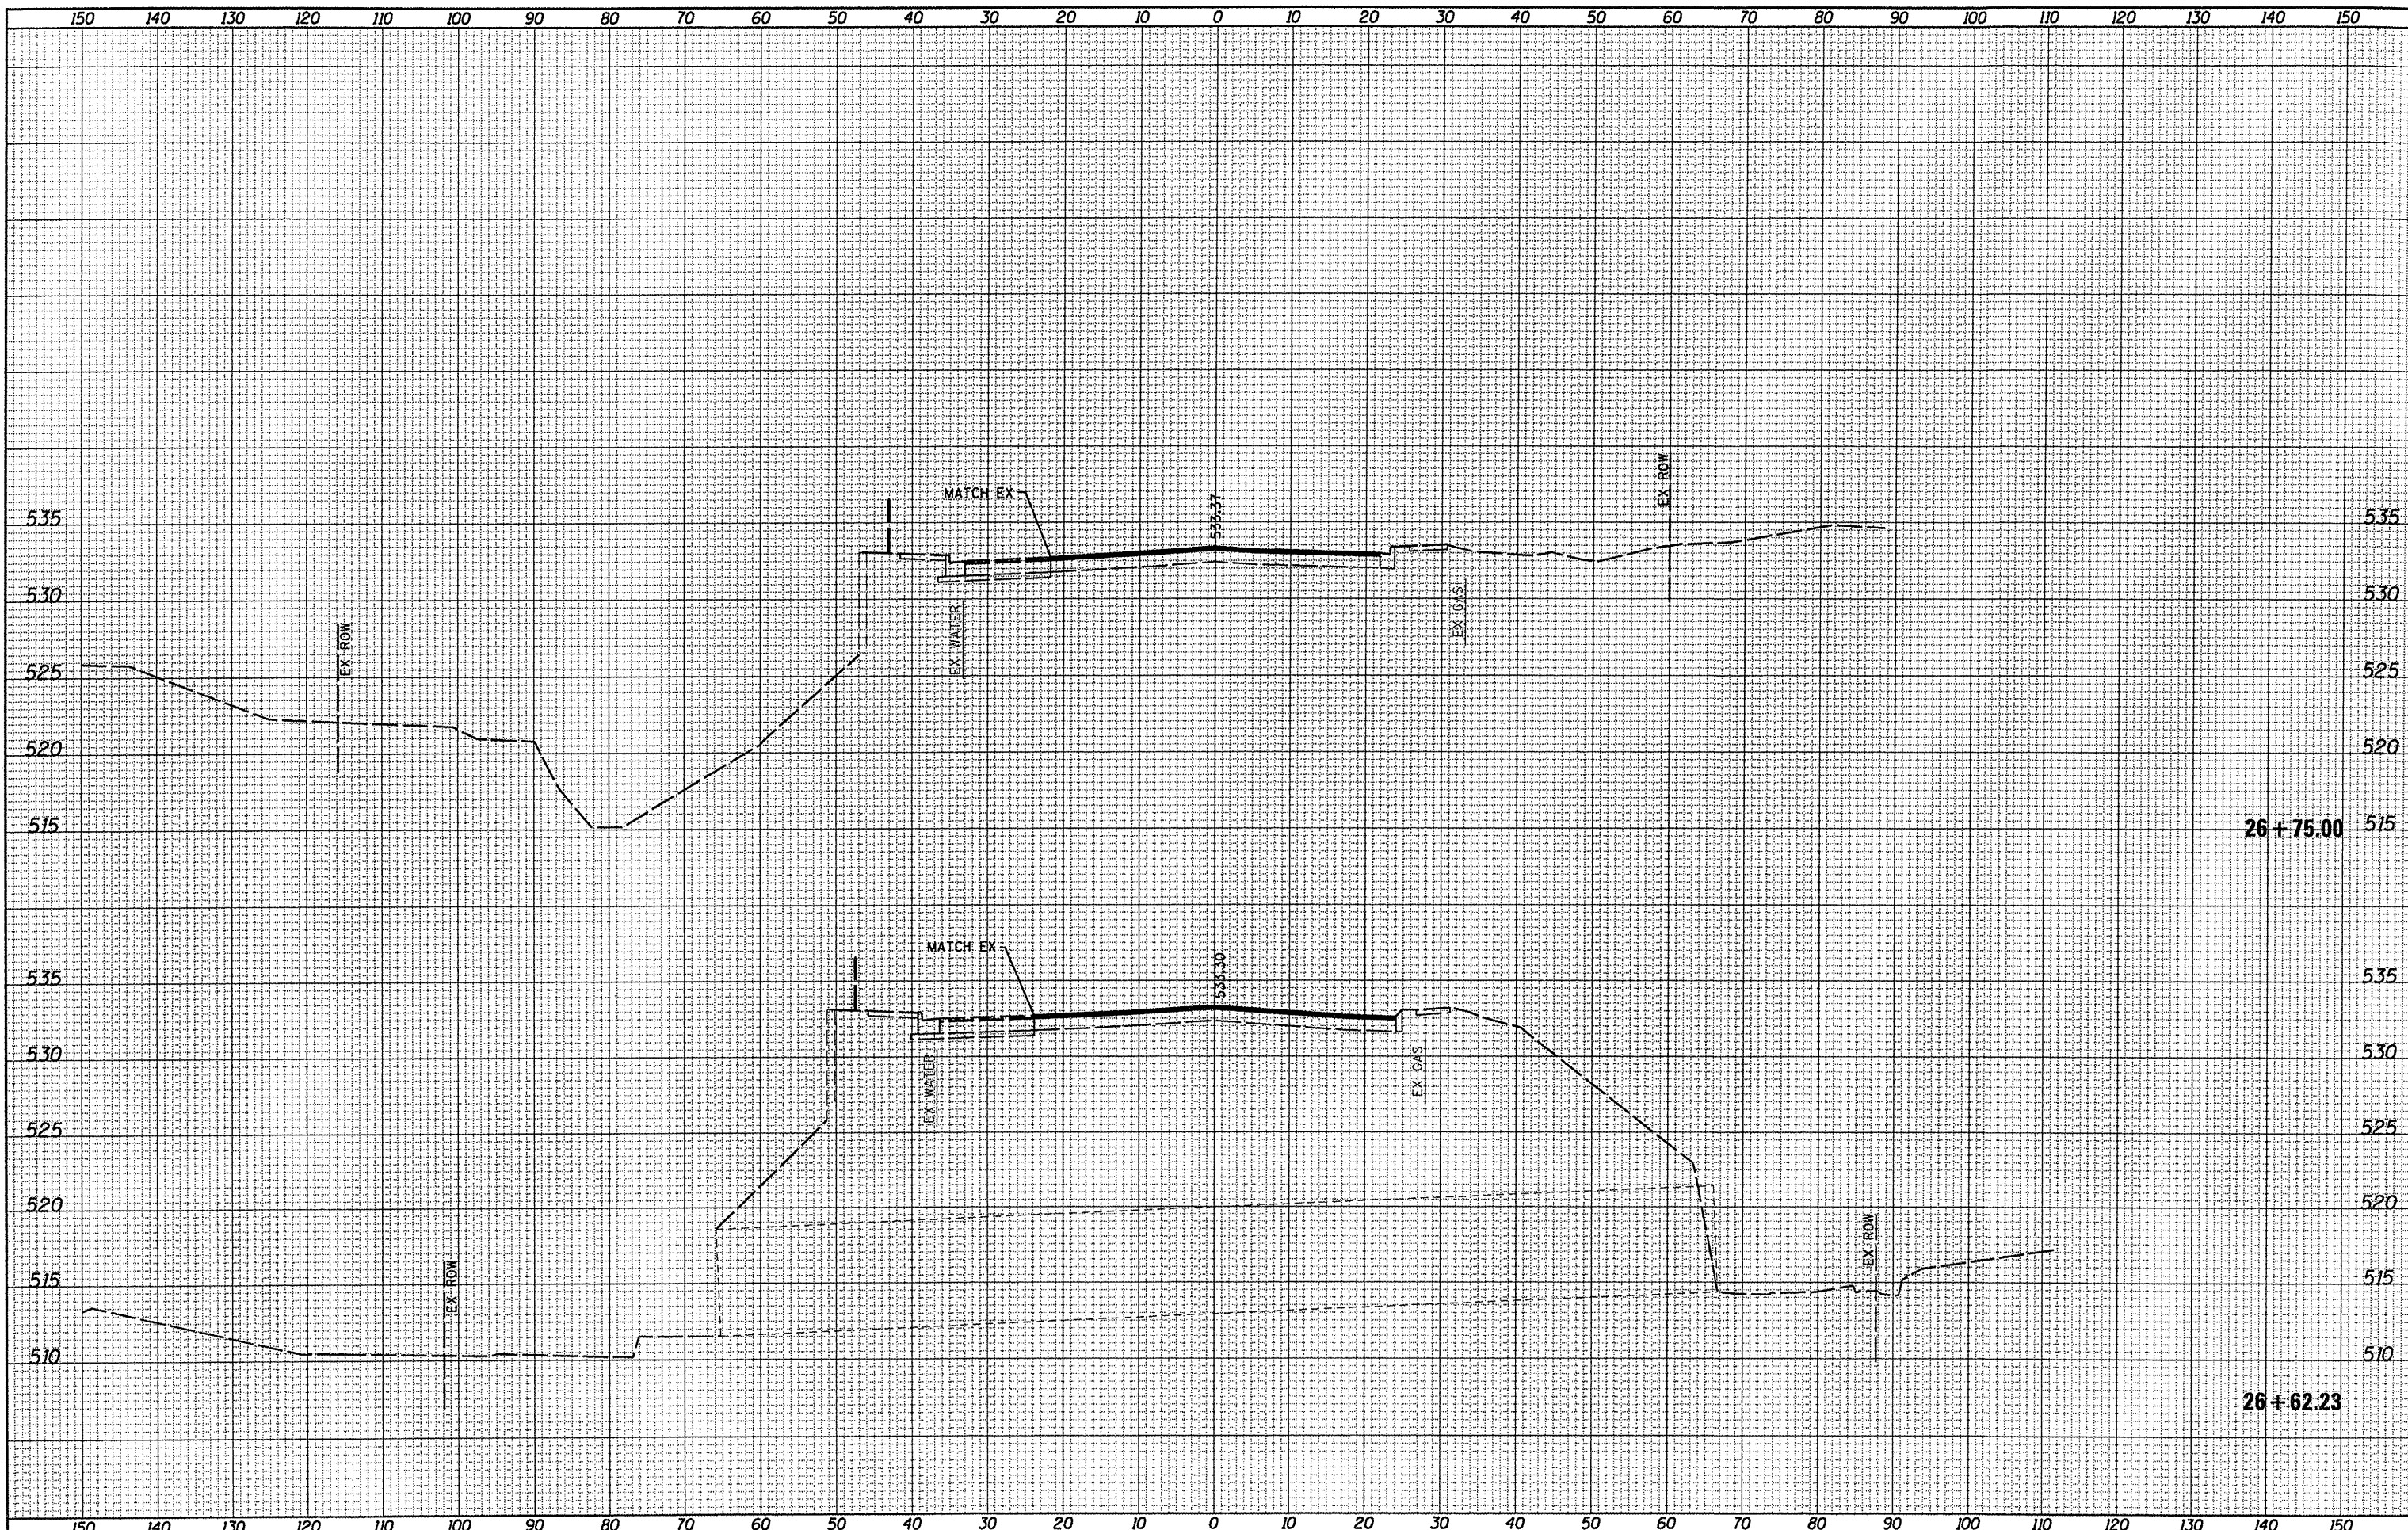

FILE NAME =	USER NAME = default	DESIGNED -	REVISED -
D829061-sht-xssh.t.dgn	PLOT TIME = 2:31:49 PM	DRAWN -	REVISED -
	PLOT SCALE = 20.0000' / IN.	CHECKED -	REVISED -
	PLOT DATE = 10/14/2011	DATE -	REVISED -

STATE OF ILLINOIS	CROSS SECTIONS	F.A. RTE.	SECTION	COUNTY	TOTAL SHEETS	SHEET NO.
DEPARTMENT OF TRANSPORTATION	SCALE:	9330	08-00211-00-PV	ST. CLAIR	85	52
	SHEET NO. 20 OF 52 SHEETS	STA. 26+62.23	CONTRACT NO. 97480		ILLINOIS FED. AID PROJECT	
	TO STA. 26+75.00					