
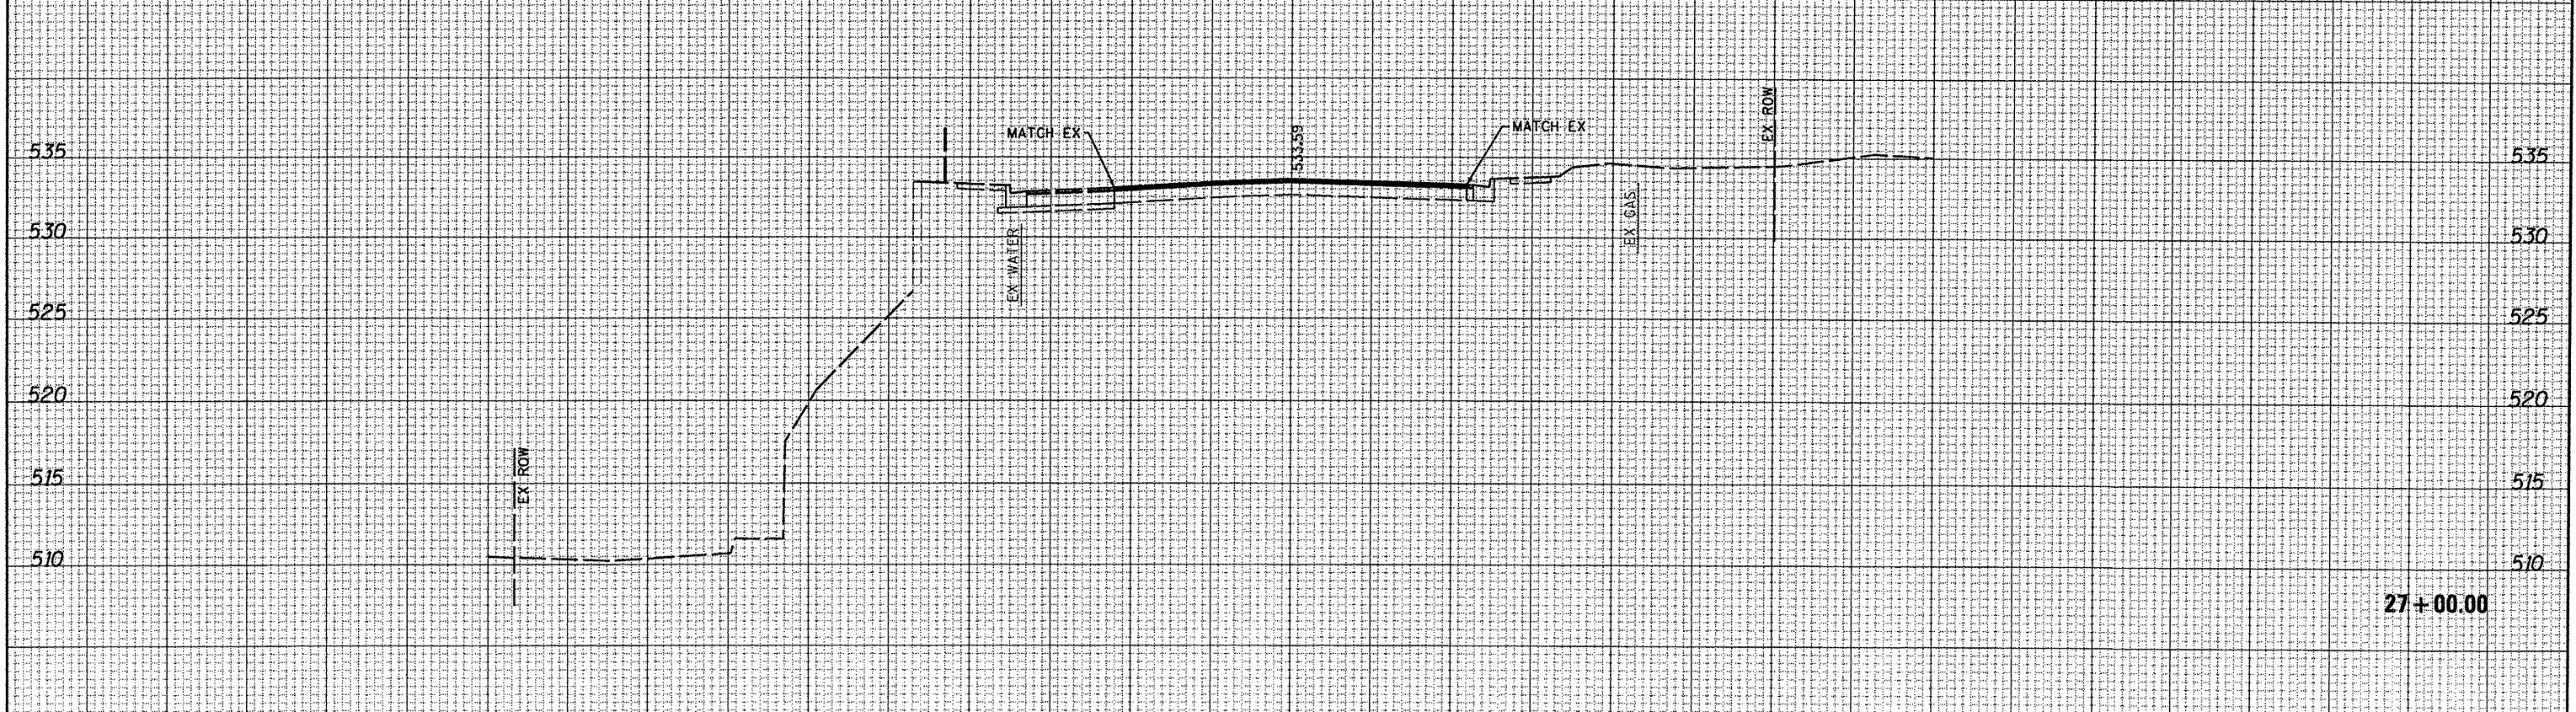


DATE	
BY	
DESIGNED	
PLOTTED	
TEMPLATE	
AREAS	
CHECKED	
FINAL SURVEY	
NOTE BOOK	
NO.	

DATE	
BY	
DESIGNED	
PLOTTED	
TEMPLATE	
AREAS	
CHECKED	
ORIGINAL SURVEY	
NOTE BOOK	
NO.	

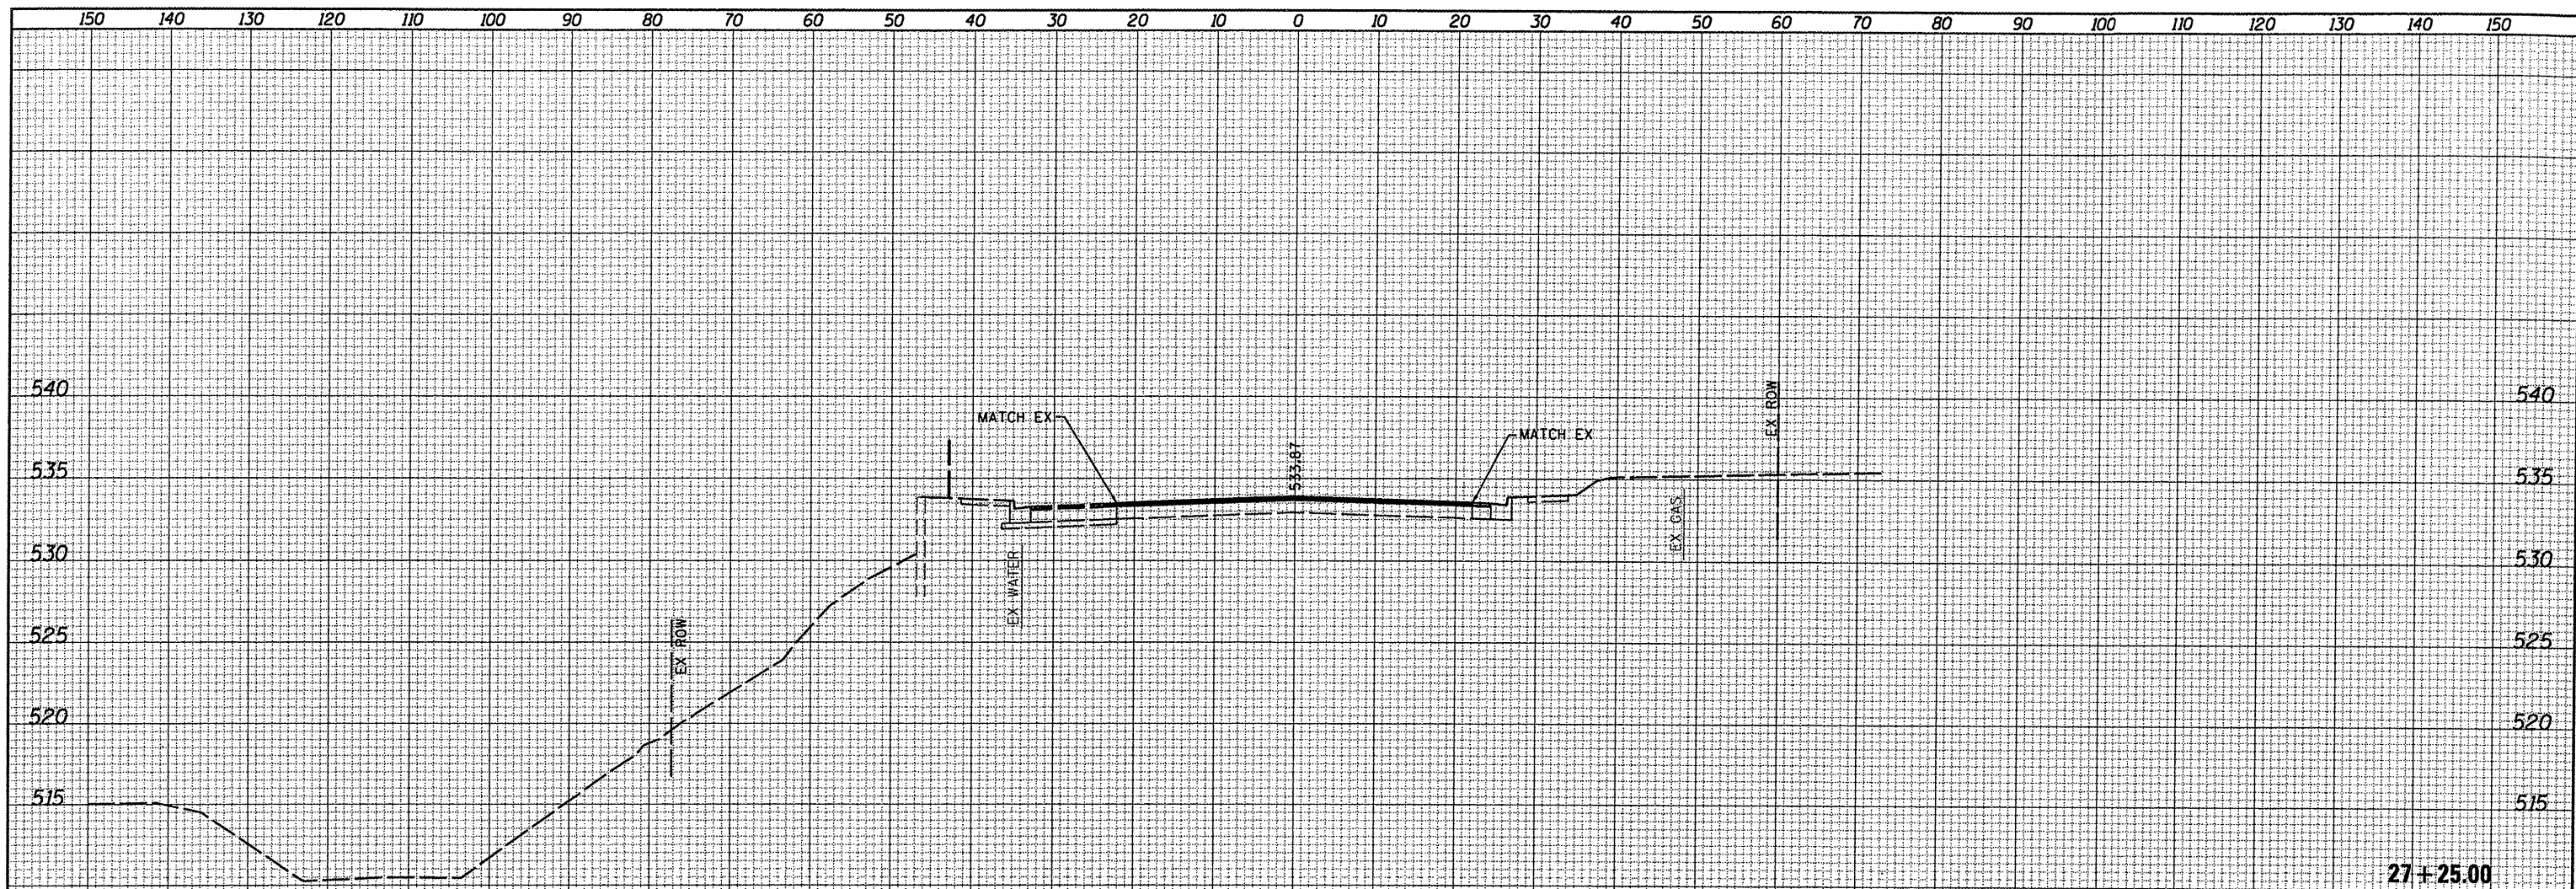

FILE NAME =	USER NAME = default	DESIGNED -	REVISED -	STATE OF ILLINOIS DEPARTMENT OF TRANSPORTATION	CROSS SECTIONS	F.A. RTE.	SECTION	COUNTY	TOTAL SHEETS	SHEET NO.	
0829861-shr-xsh.tdgn	PLOT TIME = 2:32:07 PM	DRAWN -	REVISED -			9330	08-00211-00-PV	ST. CLAIR	85	53	
	PLOT SCALE = 20.0000' / IN.	CHECKED -	REVISED -			CONTRACT NO. 97480		ILLINOIS FED. AID PROJECT			
	PLOT DATE = 10/14/2011	DATE -	REVISED -			SCALE:	SHEET NO. 21 OF 52 SHEETS	STA. 27+00.00	TO STA. 27+25.00		