


DATE	
BY	
FINAL SURVEY	SURVEYED
NOTE BOOK	PLOTTED
NO.	TEMPLATE
	AREAS CHECKED
	AREAS CHECKED

DATE	
BY	
ORIGINAL SURVEY	SURVEYED
NOTE BOOK	PLOTTED
NO.	TEMPLATE
	AREAS CHECKED
	AREAS CHECKED

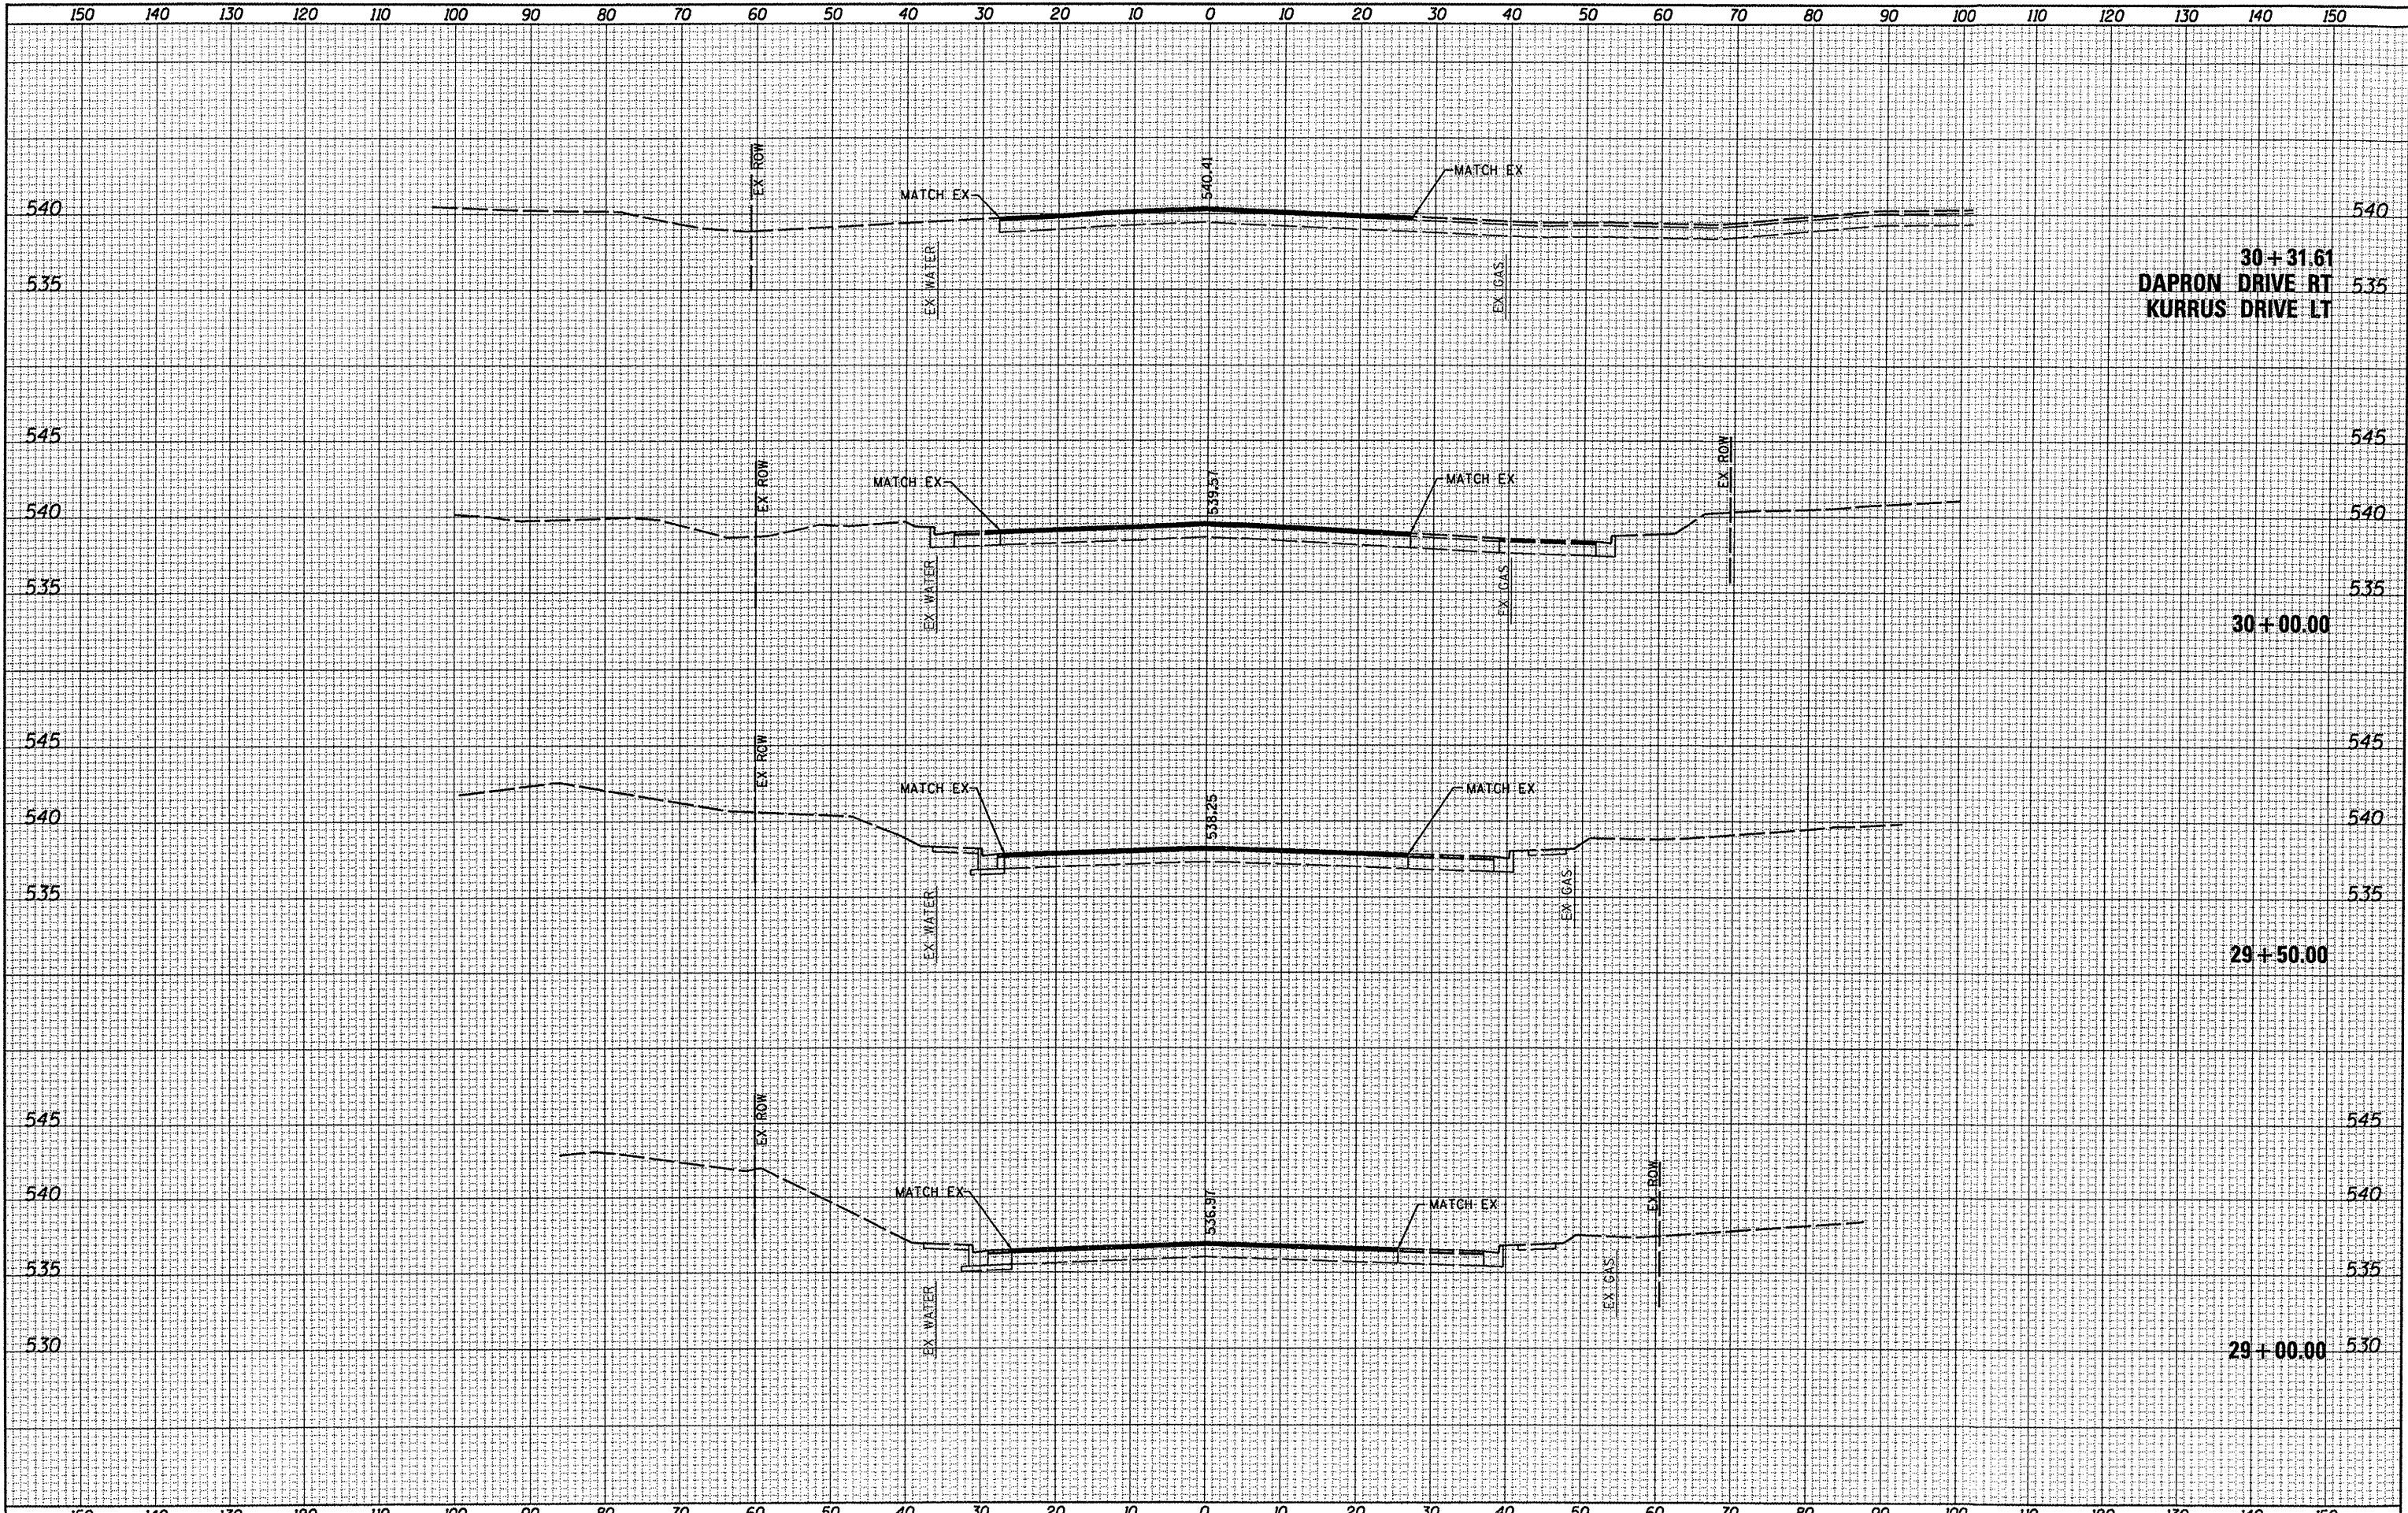

30+31.61
DAPRON DRIVE RT
KURRUS DRIVE LT

30+00.00

29+50.00

29+00.00

FILE NAME = D829061-sht-ssht.dgn

USER NAME = default	DESIGNED -	REVISED -
PLOT TIME = 2:32:46 PM	DRAWN -	REVISED -
PLOT SCALE = 20.0000' / IN.	CHECKED -	REVISED -
PLOT DATE = 10/14/2011	DATE -	REVISED -

STATE OF ILLINOIS
DEPARTMENT OF TRANSPORTATION

CROSS SECTIONS

SCALE: SHEET NO. 23 OF 52 SHEETS STA. 29+00.00 TO STA. 30+31.61

F.A. RTE.	SECTION	COUNTY	TOTAL SHEETS	SHEET NO.
9330	08-00211-00-PV	ST. CLAIR	85	55
			CONTRACT NO. 97480	
ILLINOIS FED. AID PROJECT				