


DATE	
BY	
FINAL SURVEY	SUBMITTED
NOTE BOOK	PLOTTED
NO.	TEMPLATE
	AREAS
	CHECKED

DATE	
BY	
ORIGINAL SURVEY	SUBMITTED
NOTE BOOK	PLOTTED
NO.	TEMPLATE
	AREAS
	CHECKED

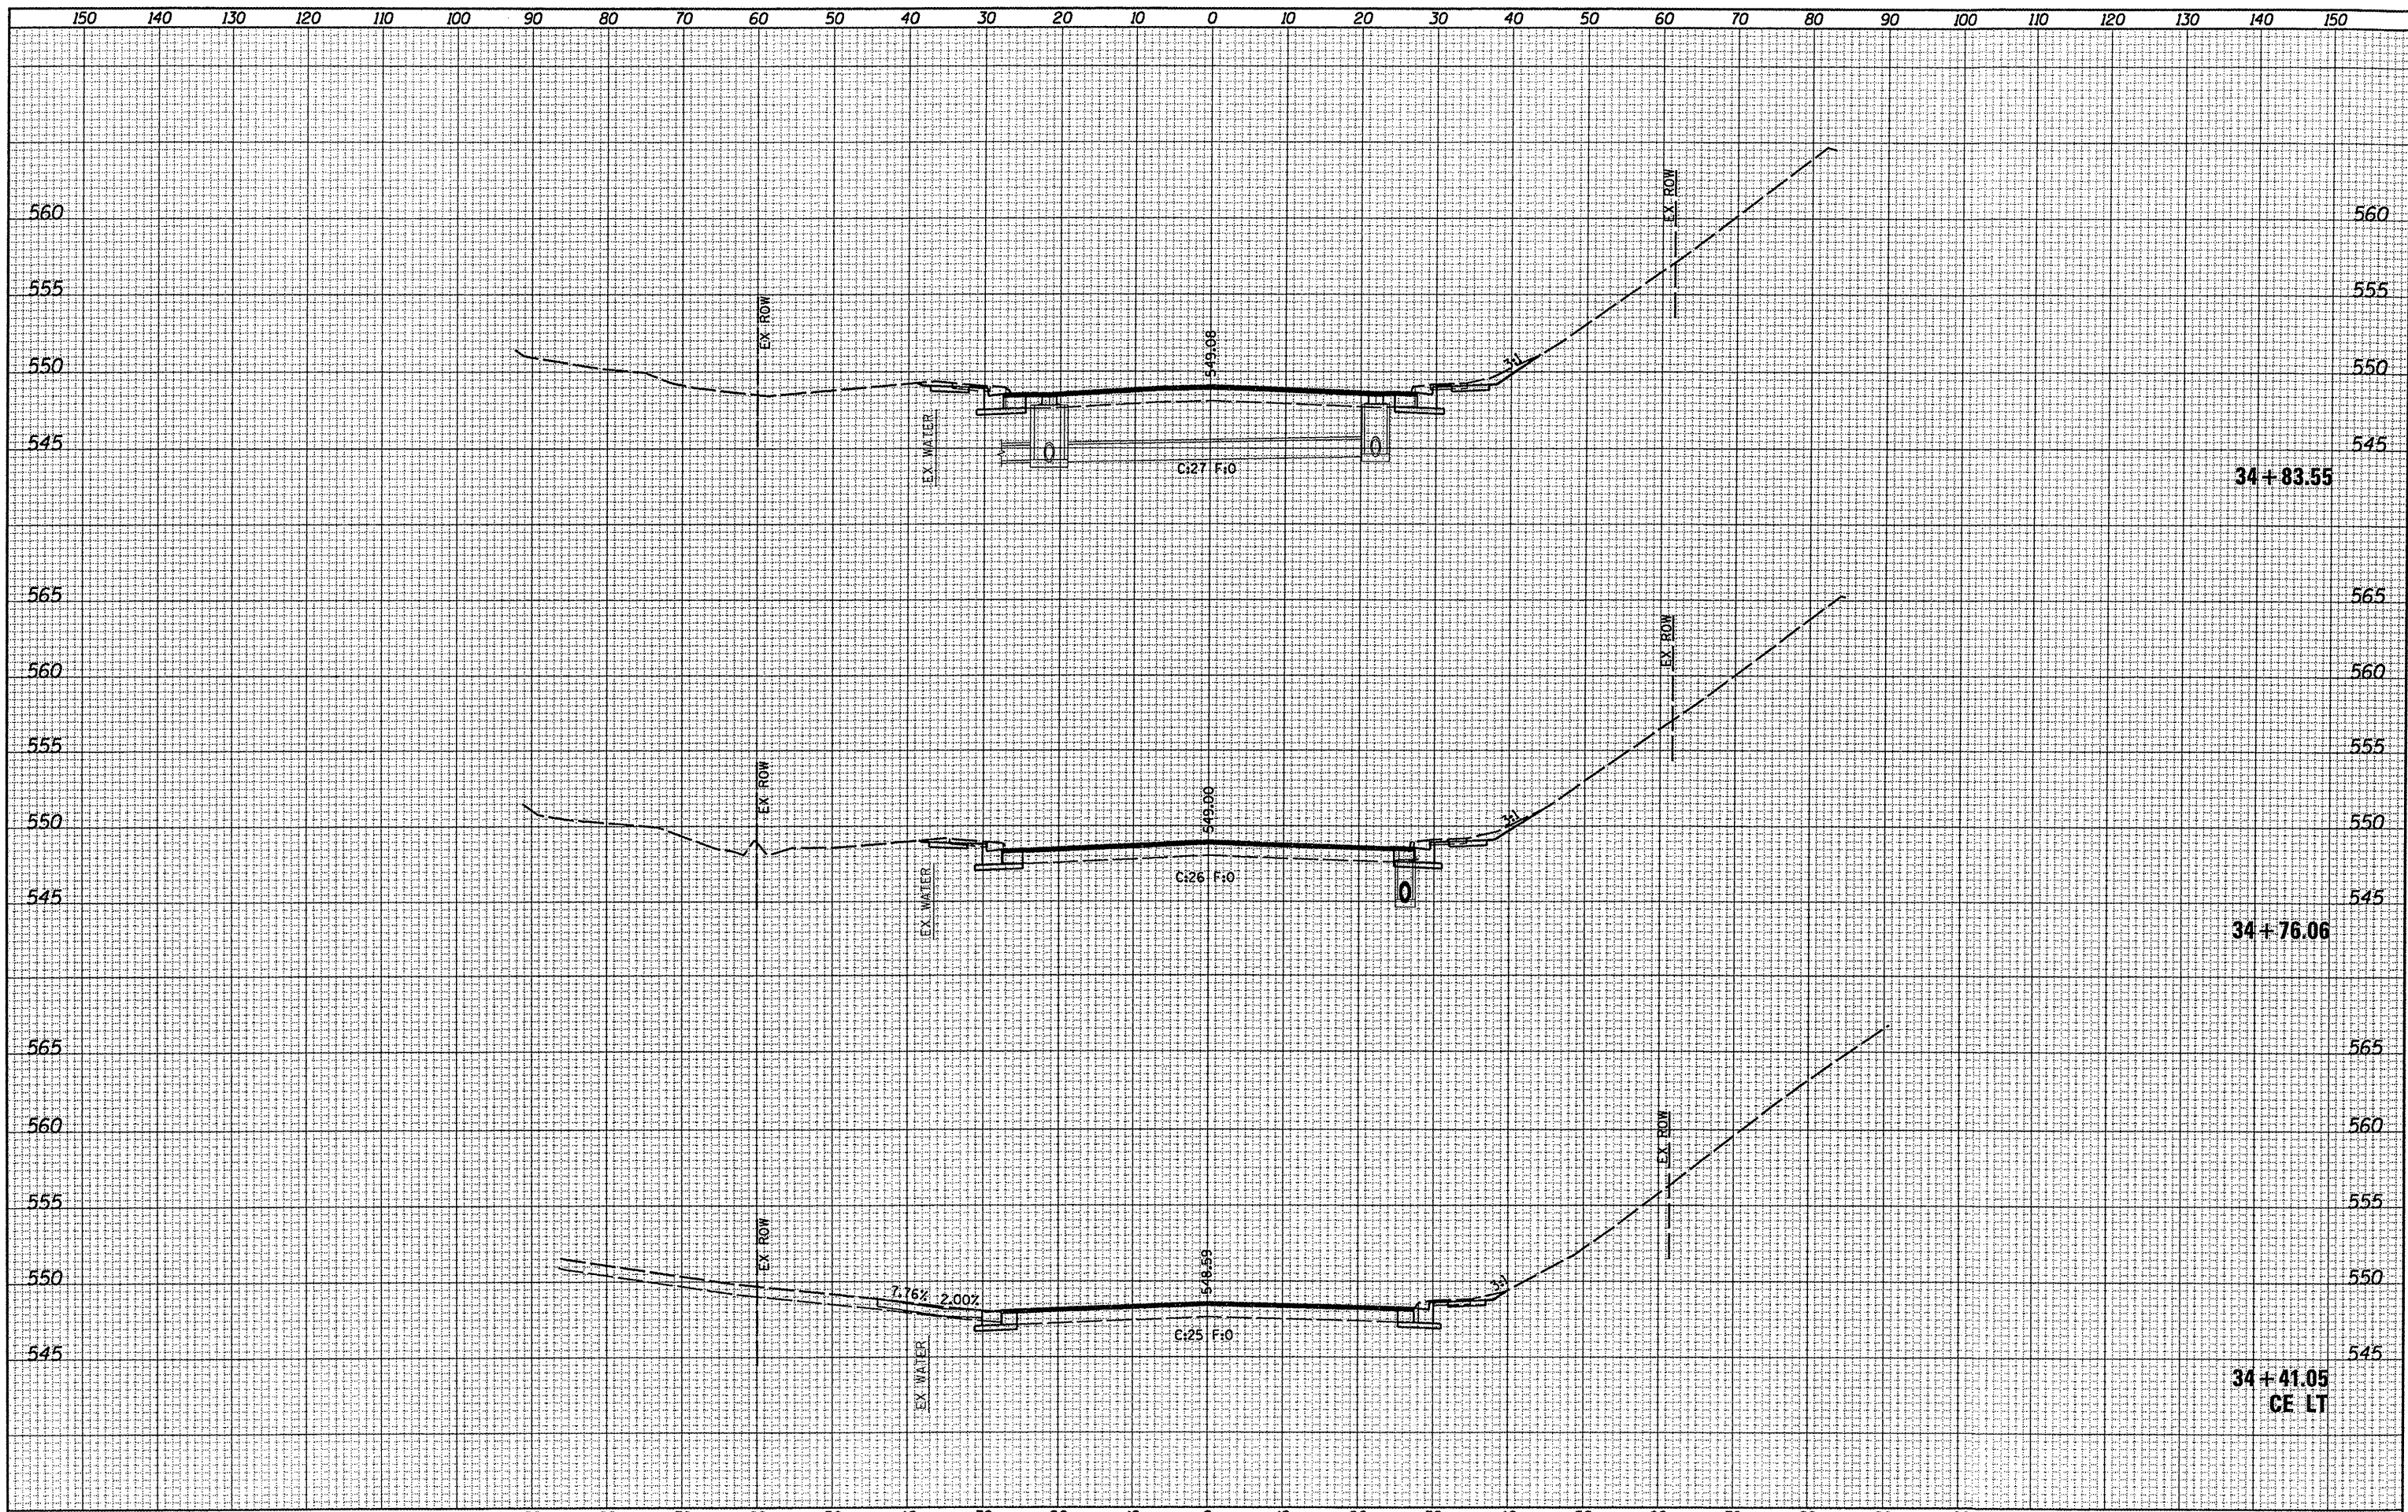

FILE NAME : 0829061-shr-wsht.dgn	USER NAME : default	DESIGNED -	REVISED -	STATE OF ILLINOIS DEPARTMENT OF TRANSPORTATION	CROSS SECTIONS		F.A. RTE. 9330	SECTION 08-00211-00-PV	COUNTY ST. CLAIR	TOTAL SHEETS 85	SHEET NO. 60
	PLOT TIME = 2:34:09 PM	DRAWN -	REVISED -		SCALE:	SHEET NO. 28 OF 52 SHEETS	STA. 34+41.05 TO STA. 34+83.55	CONTRACT NO. 97480		ILLINOIS FED. AID PROJECT	
	PLOT SCALE = 20.0000' / IN.	CHECKED -	REVISED -								
	PLOT DATE = 10/14/2011	DATE -	REVISED -								