


DATE	
BY	
ORIGINAL SURVEY	
SURVEYED	
PLOTTED	
NOTE BOOK	
TEMPLATE	
AREAS CHECKED	
NO.	

DATE	
BY	
ORIGINAL SURVEY	
SURVEYED	
PLOTTED	
NOTE BOOK	
TEMPLATE	
AREAS CHECKED	
NO.	

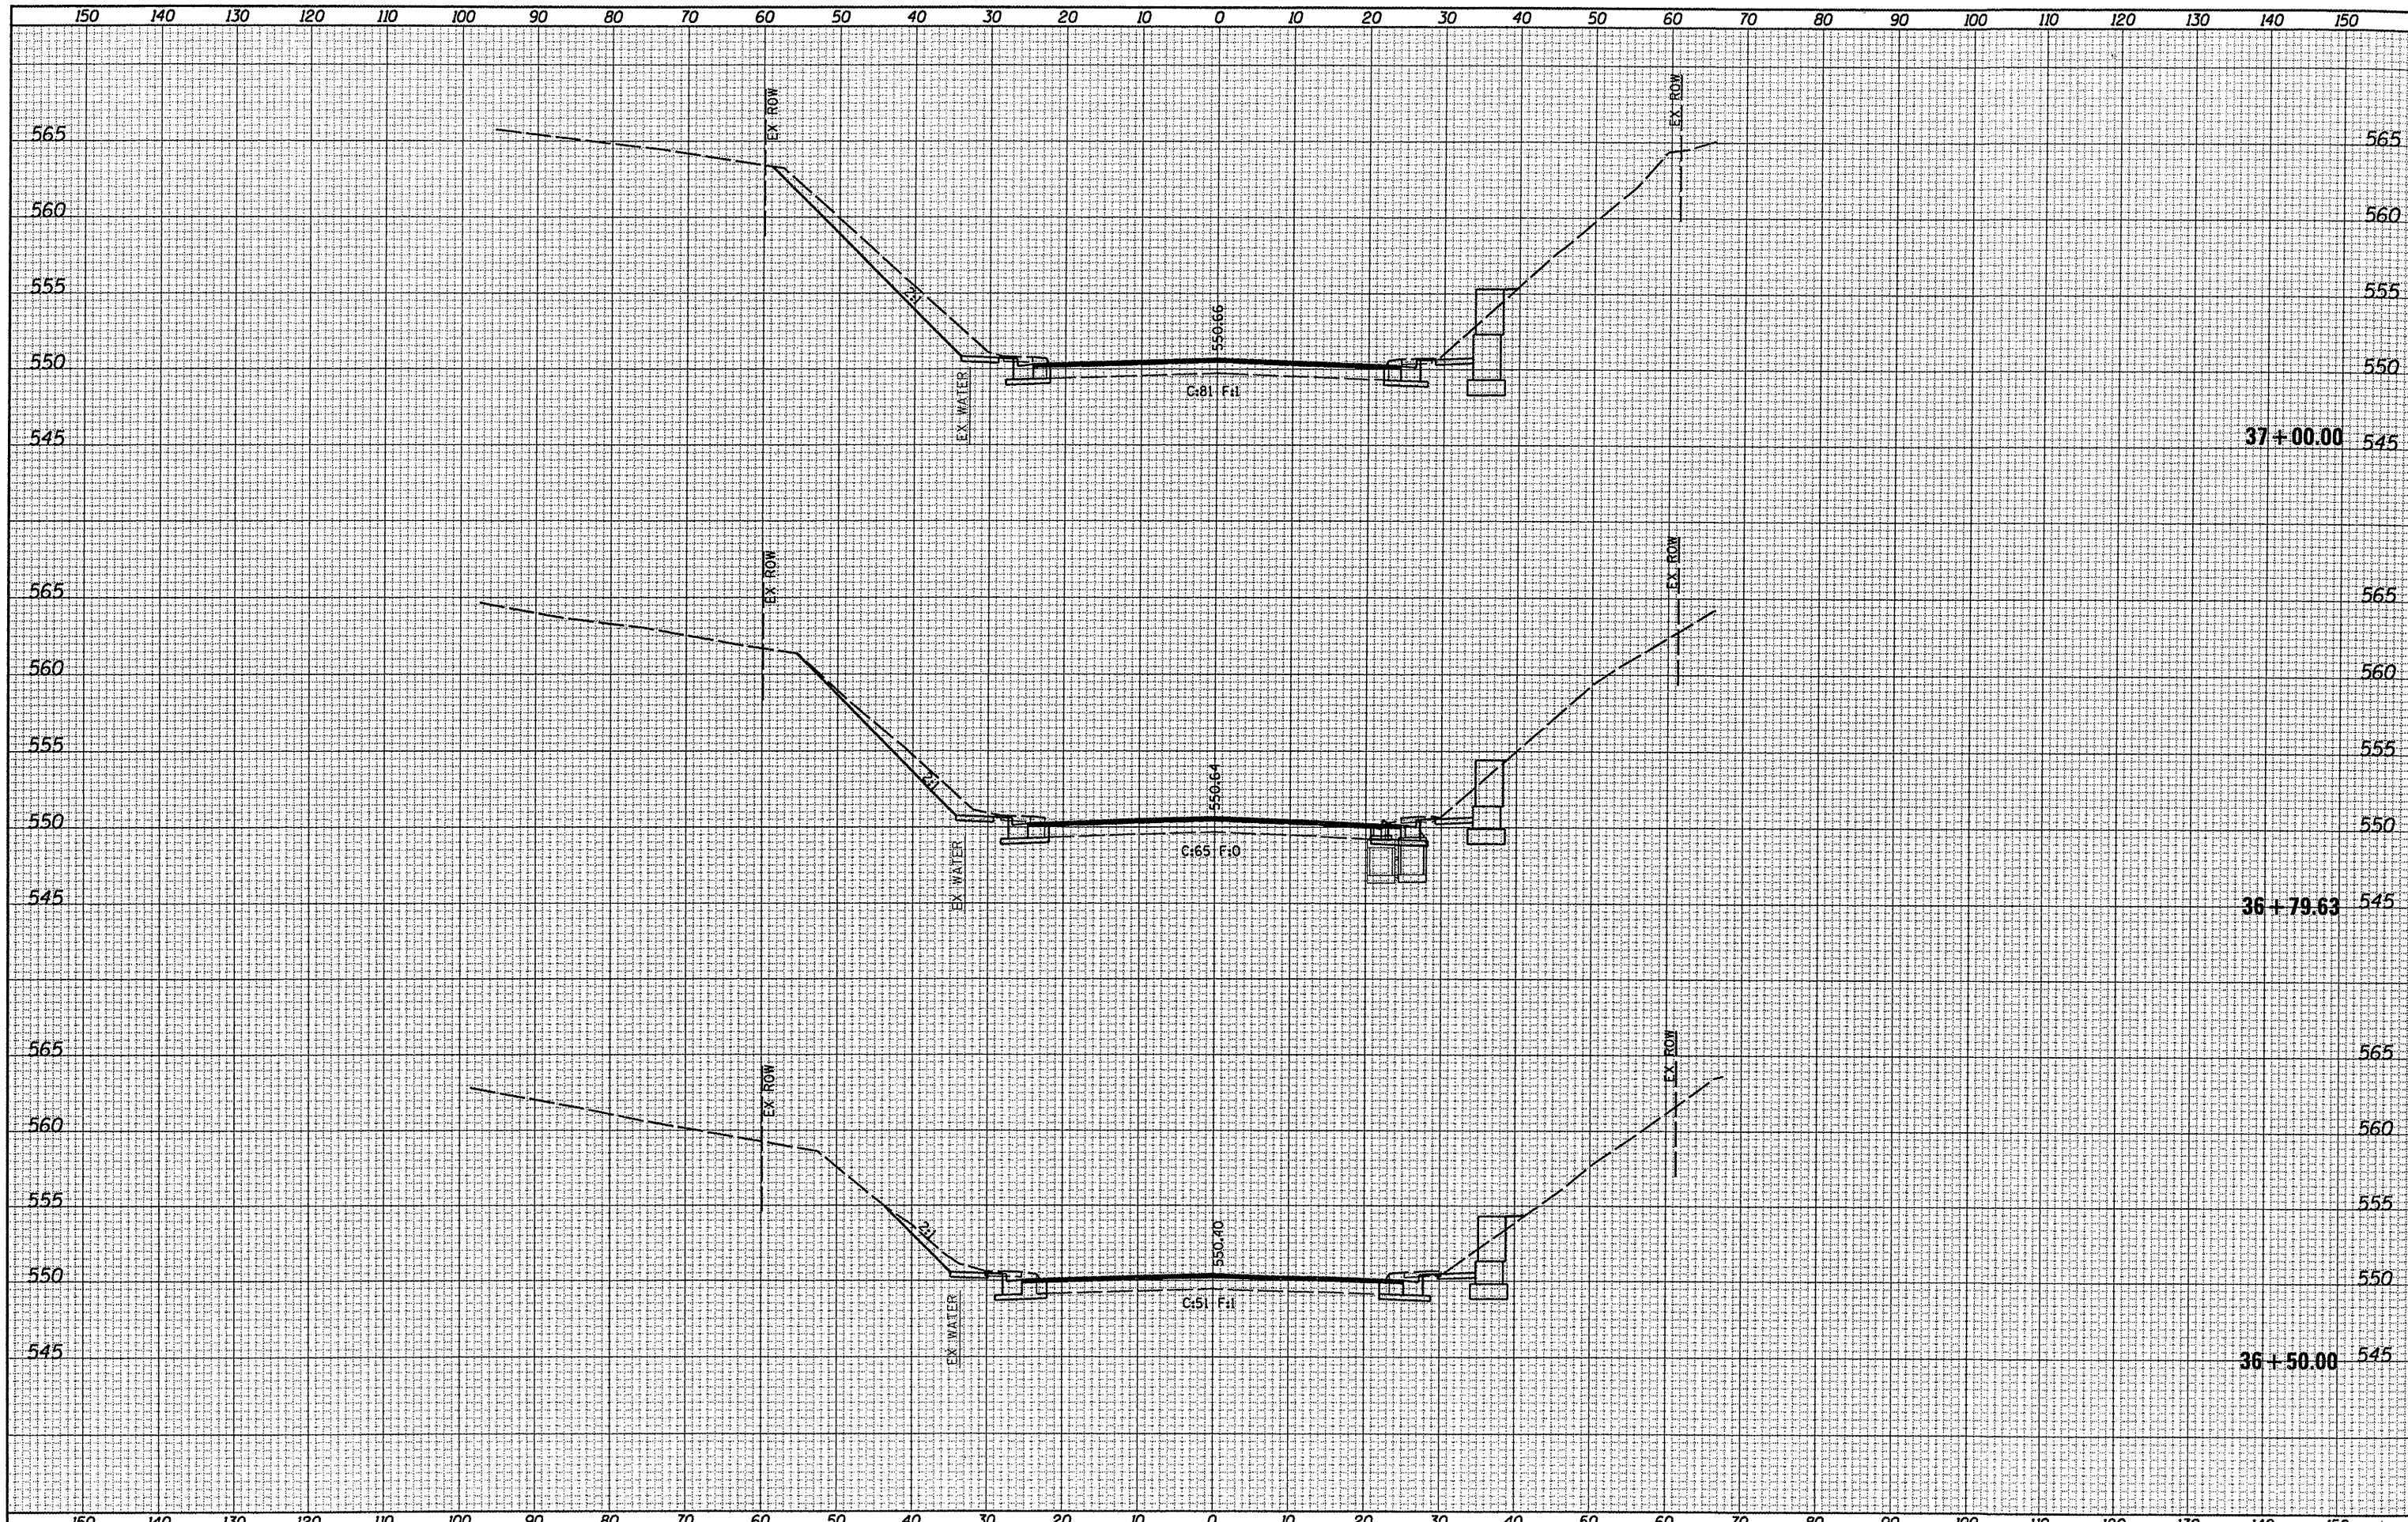

FILE NAME = DB29061-ahtrxsst.dgn	USER NAME = default	DESIGNED -	REVISED -	STATE OF ILLINOIS DEPARTMENT OF TRANSPORTATION	CROSS SECTIONS		F.A. RTE. 9330	SECTION 08-00211-00-PV	COUNTY ST. CLAIR	TOTAL SHEETS 85	SHEET NO. 62
	PLOT TIME = 2:34:42 PM	DRAWN -	REVISED -		SCALE:	SHEET NO. 30 OF 52 SHEETS	STA. 36+50.00 TO STA. 37+00.00	CONTRACT NO. 97480		ILLINOIS FED. AID PROJECT	
	PLOT SCALE = 20,0000' / IN.	CHECKED -	REVISED -								
	PLOT DATE = 10/14/2011	DATE -	REVISED -								