


DATE	
BY	
SURVEY	
PLOTTED	
TEMPLATE	
AREAS CHECKED	
FINAL SURVEY NOTE BOOK NO.	

DATE	
BY	
SURVEYED	
PLOTTED	
TEMPLATE	
AREAS CHECKED	
ORIGINAL SURVEY NOTE BOOK NO.	

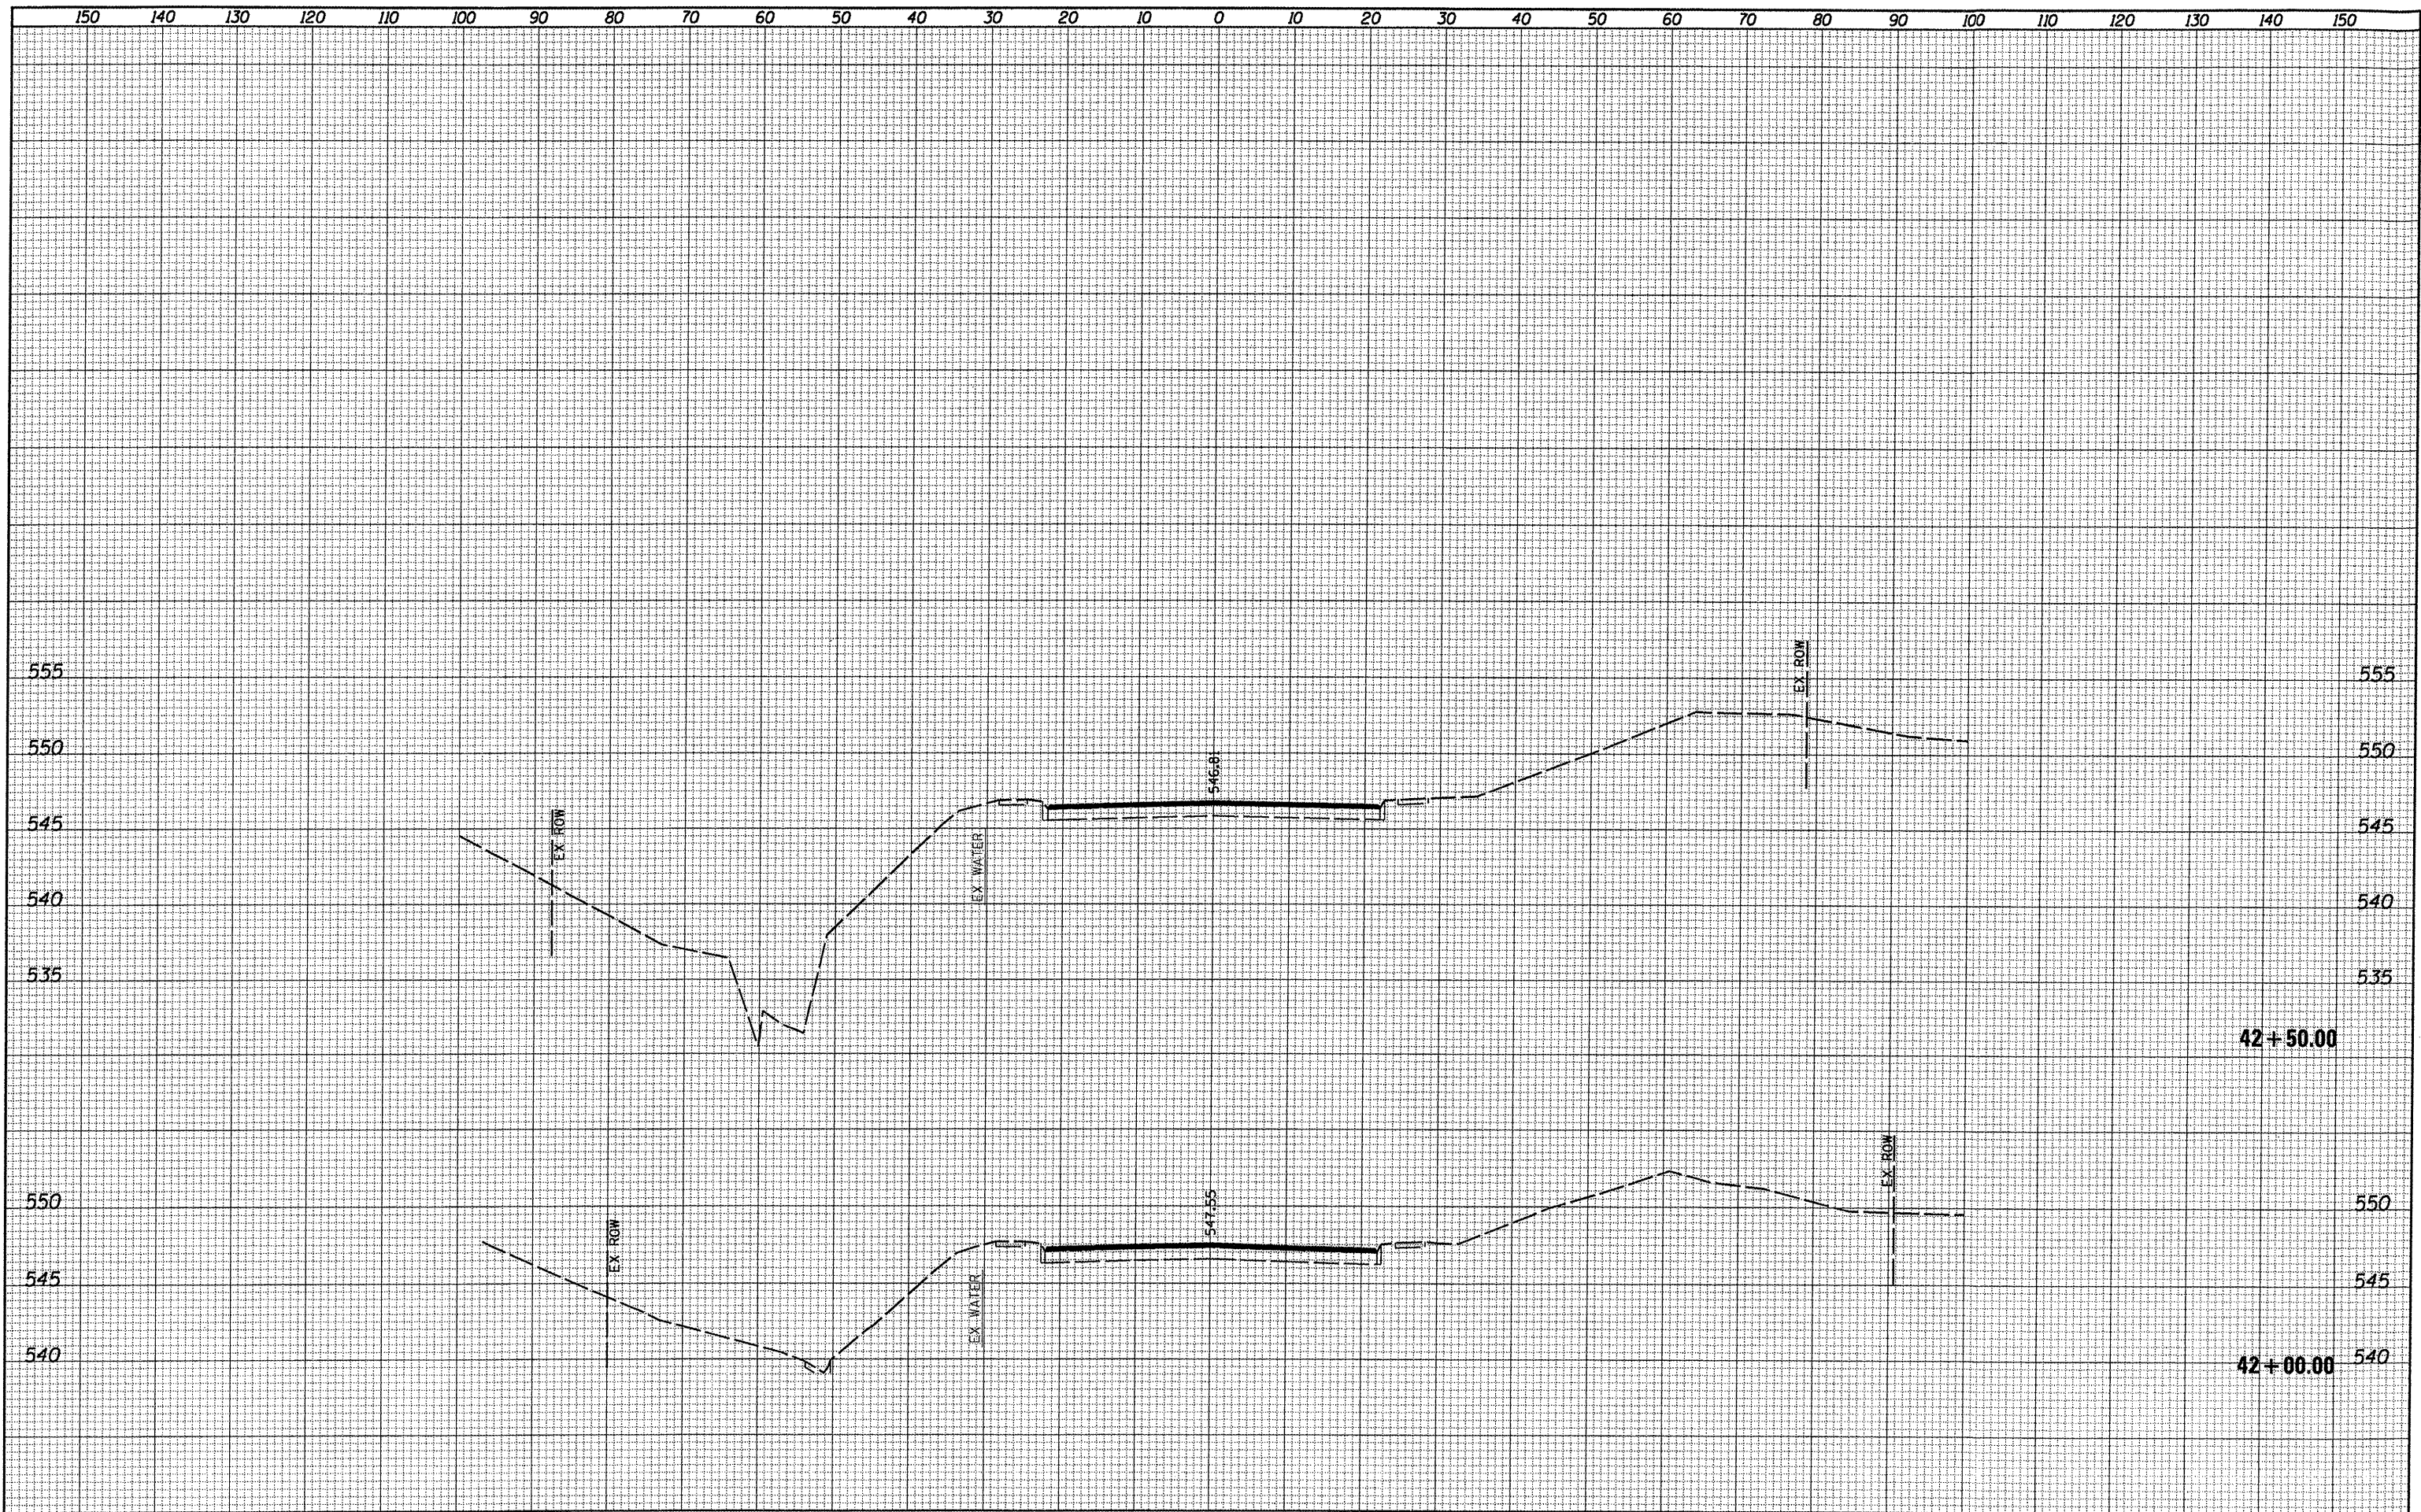

FILE NAME = 0829061-sht-ssht.dgn	USER NAME = default	DESIGNED -	REVISED -	<p align="center">STATE OF ILLINOIS DEPARTMENT OF TRANSPORTATION</p> <p align="center">CROSS SECTIONS</p>	F.A. RTE. 9330	SECTION 08-00211-00-PV	COUNTY ST. CLAIR	TOTAL SHEETS 85	SHEET NO. 67	
	PLOT TIME = 2:43:11 PM	DRAWN -	REVISED -		SCALE:	SHEET NO. 35 OF 52 SHEETS	STA. 42+00.00	TO STA. 42+50.00	CONTRACT NO. 97480	ILLINOIS FED. AID PROJECT
	PLOT SCALE = 20,00000 / IN.	CHECKED -	REVISED -							
	PLOT DATE = 10/14/2011	DATE -	REVISED -							