


DATE	
BY	
SURVEYED	
PLOTTED	
TEMPLATE	
AREAS	
CHECKED	
FINAL SURVEY	
NOTE BOOK	
NO.	

DATE	
BY	
SURVEYED	
PLOTTED	
TEMPLATE	
AREAS	
CHECKED	
ORIGINAL SURVEY	
NOTE BOOK	
NO.	

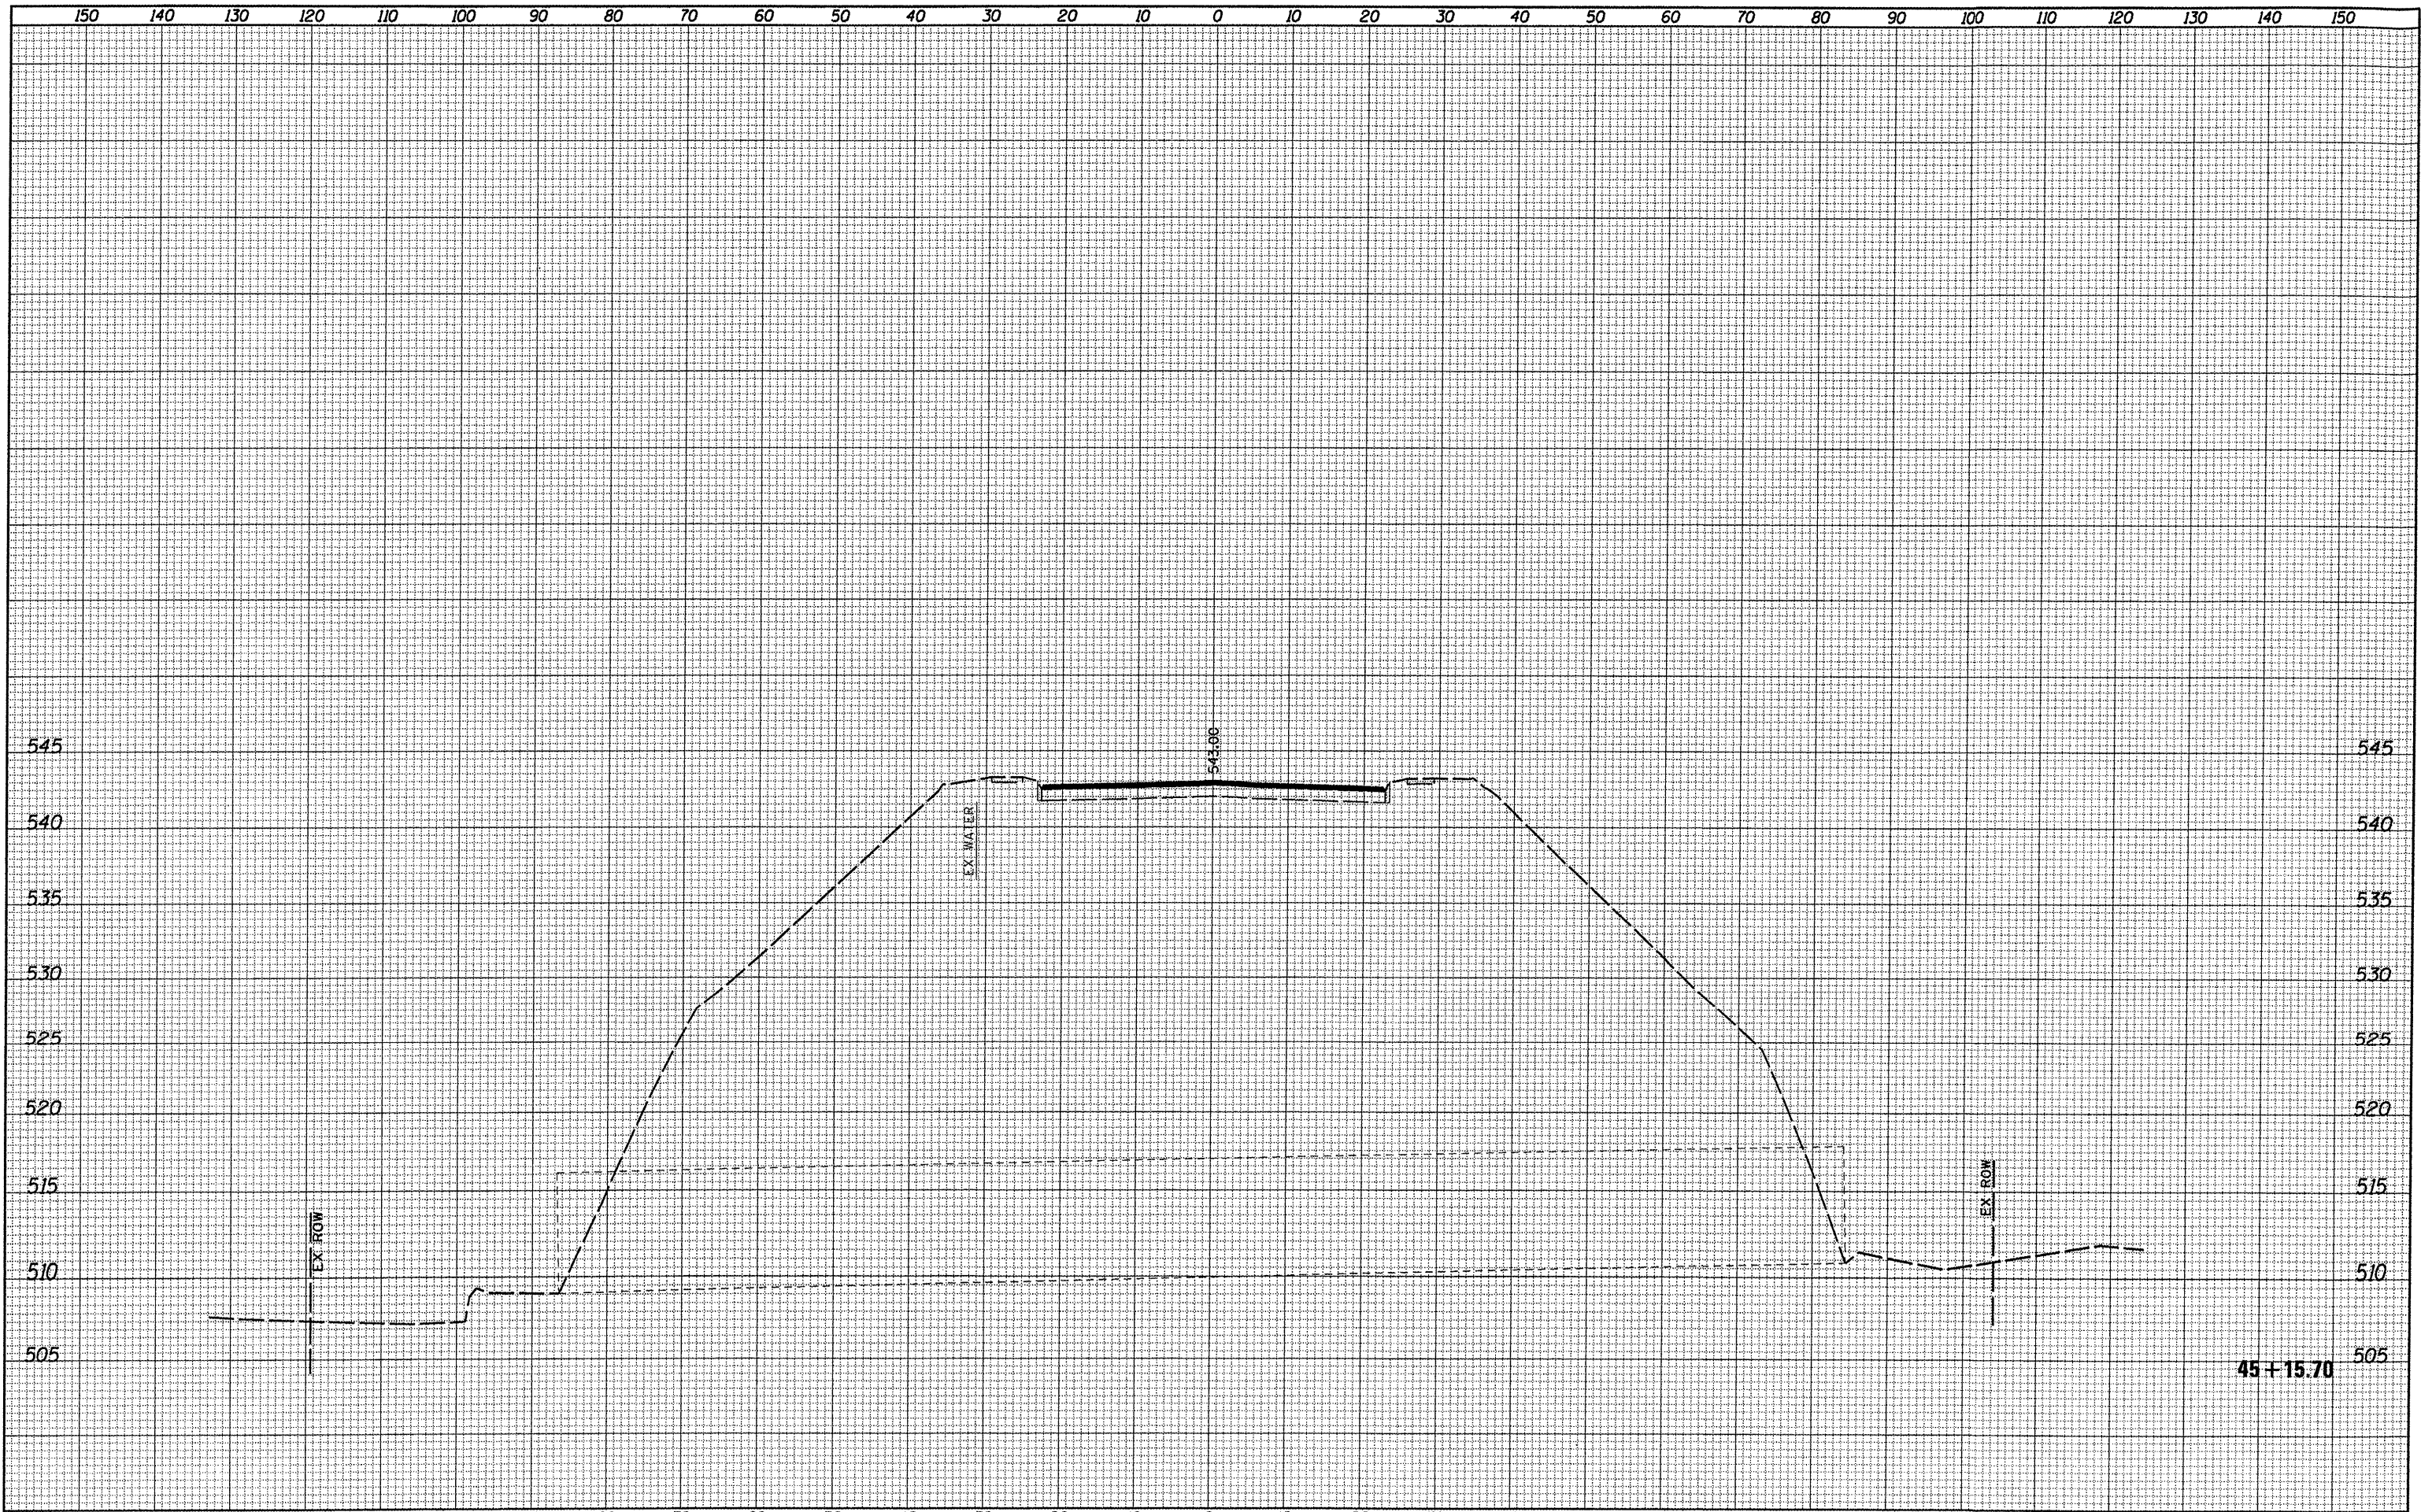

FILE NAME = D829061-ahc-ssht.dgn	USER NAME = default	DESIGNED -	REVISED -	STATE OF ILLINOIS DEPARTMENT OF TRANSPORTATION	CROSS SECTIONS				F.A. RTE. 9330	SECTION 08-00211-00-PV	COUNTY ST. CLAIR	TOTAL SHEETS 85	SHEET NO. 71
	PLOT TIME = 2:44:09 PM	DRAWN -	REVISED -		SCALE:	SHEET NO. 39 OF 52 SHEETS	STA. 45+15.70	TO STA. 45+15.70	ILLINOIS FED. AID PROJECT				
	PLOT SCALE = 20.0000' / IN.	CHECKED -	REVISED -										
	PLOT DATE = 10/14/2011	DATE -	REVISED -										